


FINAL SURVEY	SURVEYED	DATE
NOTE BOOK NO.	PLOTTED	BY
	TEMPLATE	
	AREAS CHECKED	

ORIGINAL SURVEY	SURVEYED	DATE
NOTE BOOK NO.	PLOTTED	BY
	TEMPLATE	
	AREAS CHECKED	

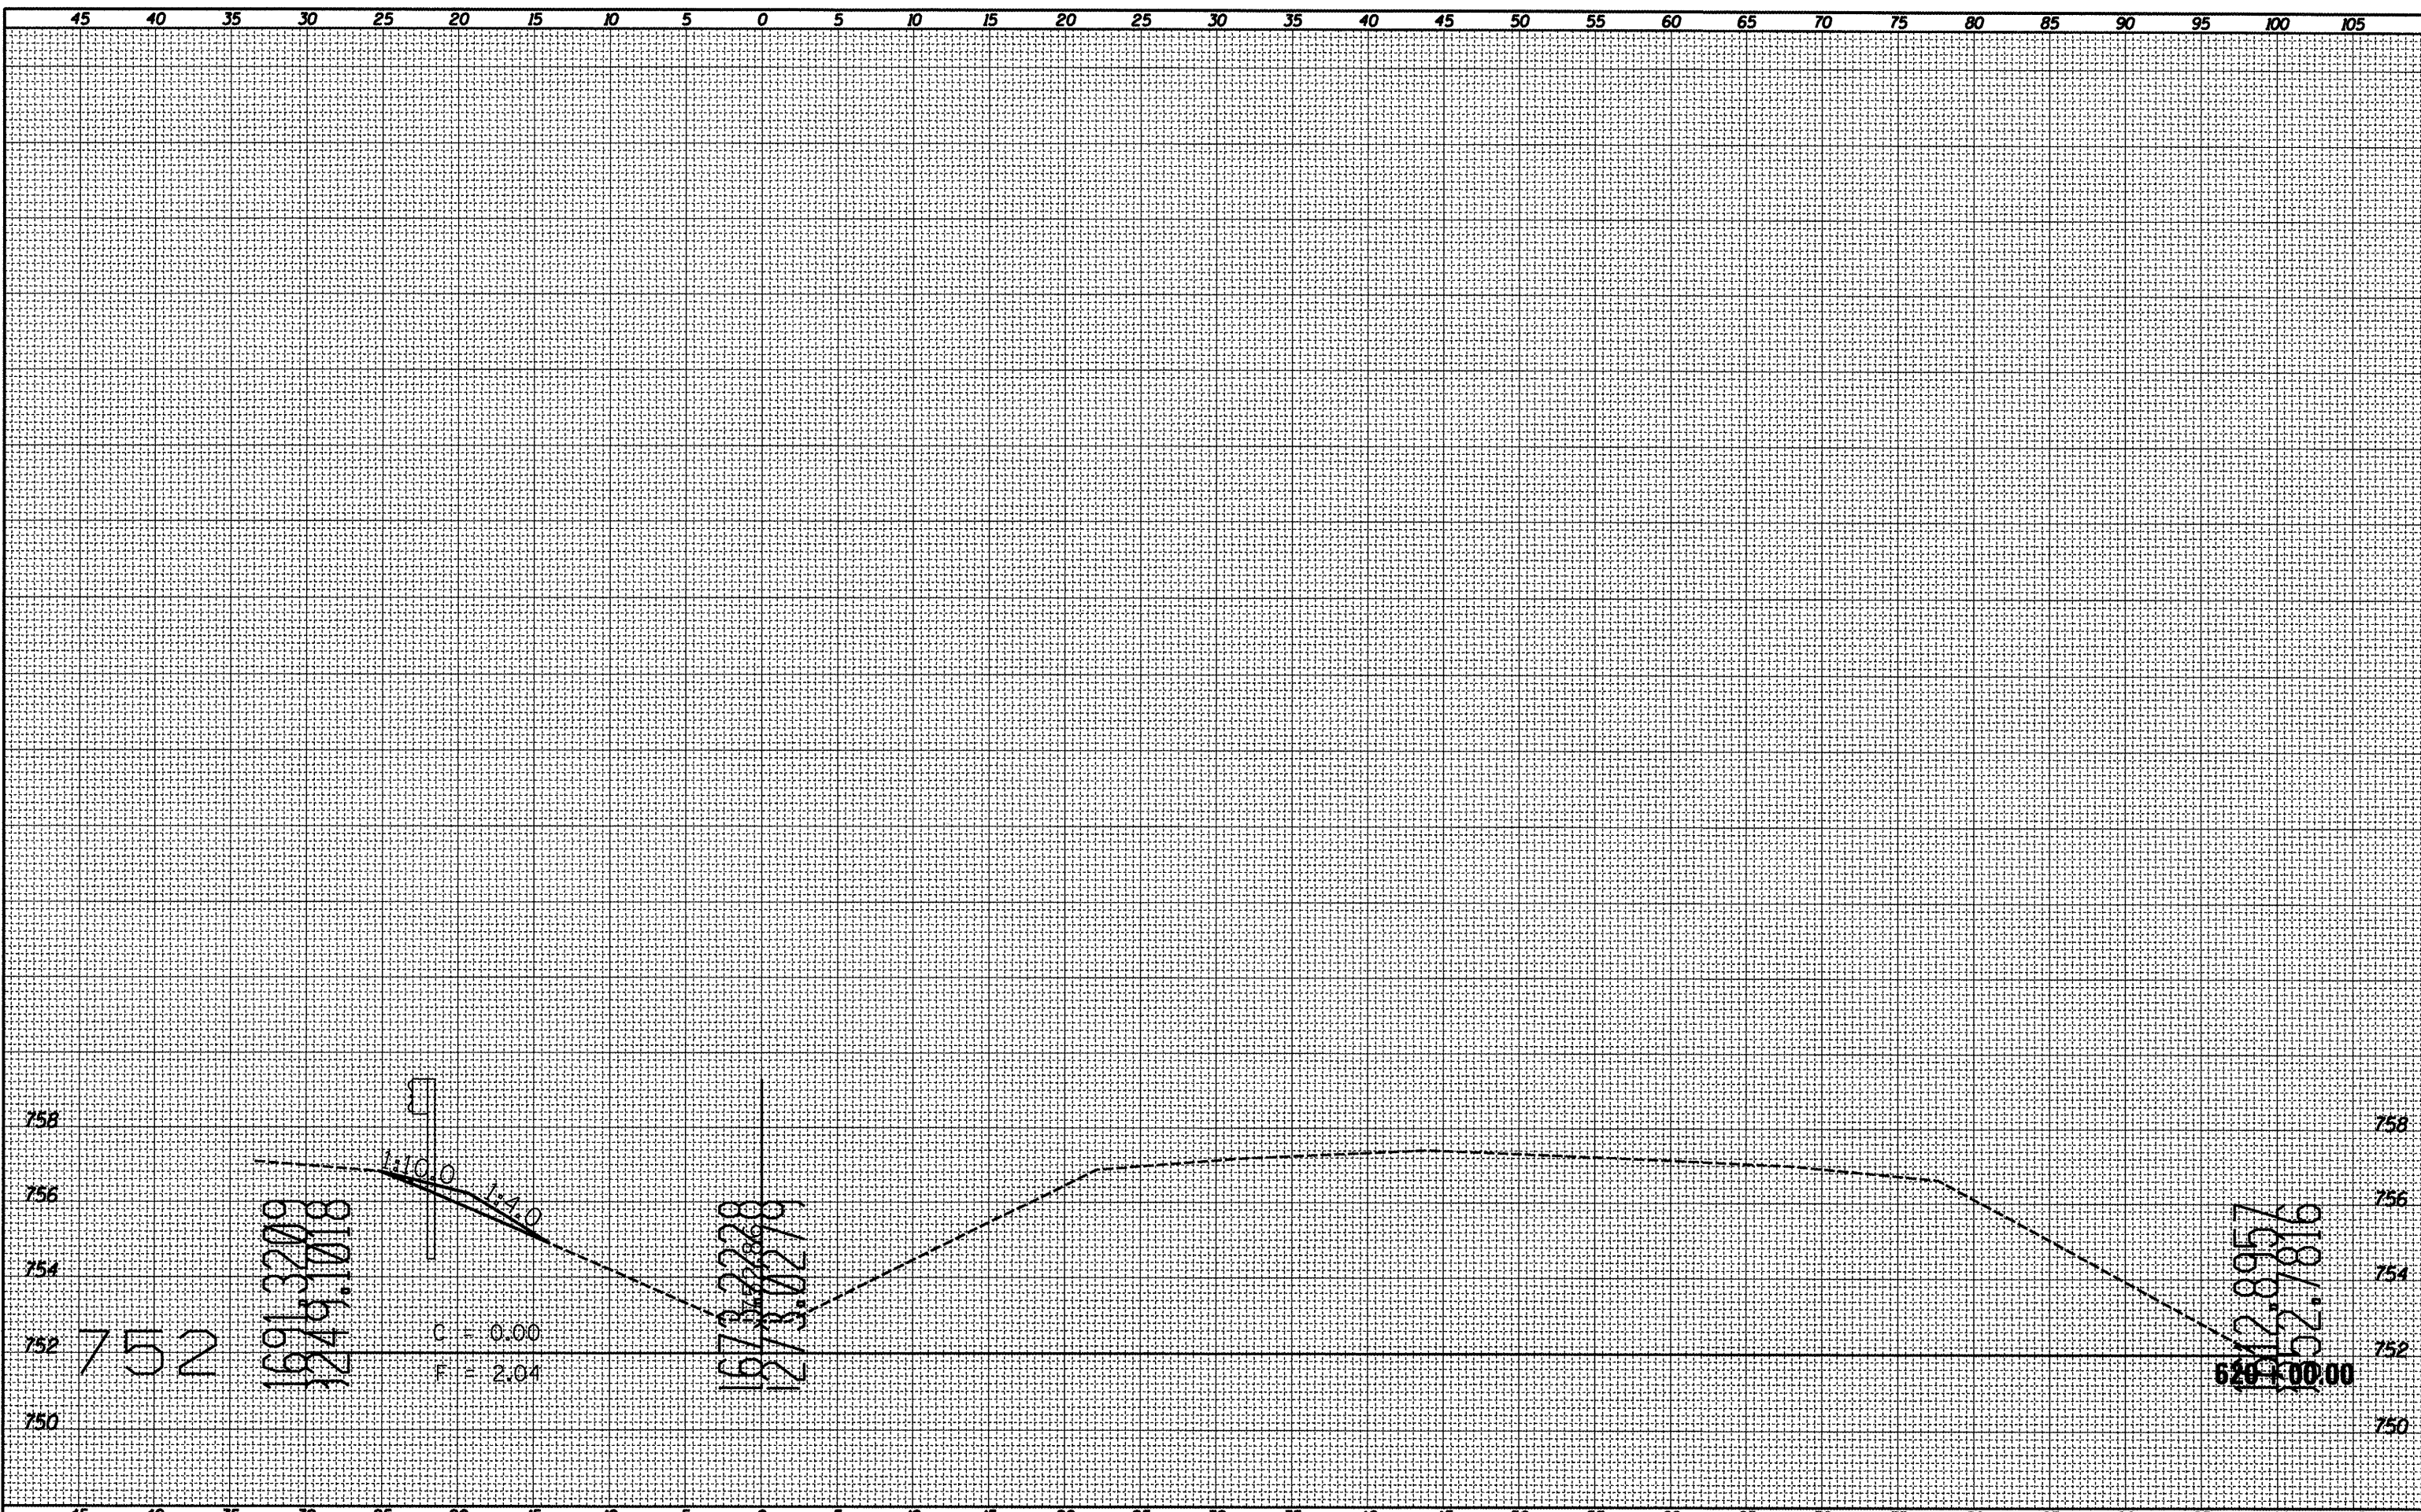

FILE NAME = D55afaty-xsc-FAI55NB-sh1.dgn	USER NAME = everscl	DESIGNED -	REVISED -	<b>STATE OF ILLINOIS</b> <b>DEPARTMENT OF TRANSPORTATION</b>	<b>I-55 CROSS SECTIONS</b>		F.A.I. RTE. 55	SECTION VARIOUS	COUNTY MCLEAN	TOTAL SHEETS 38	SHEET NO. 23	
	PLOT SCALE = 10.0000' / 1"	DRAWN -	REVISED -		SCALE:	SHEET	OF	SHEETS	STA.	TO STA.	<b>CONTRACT NO. 68A96</b> ILLINOIS FED. AID PROJECT	
	PLOT DATE = 3/22/2012	CHECKED -	REVISED -									
		DATE -	REVISED -									