



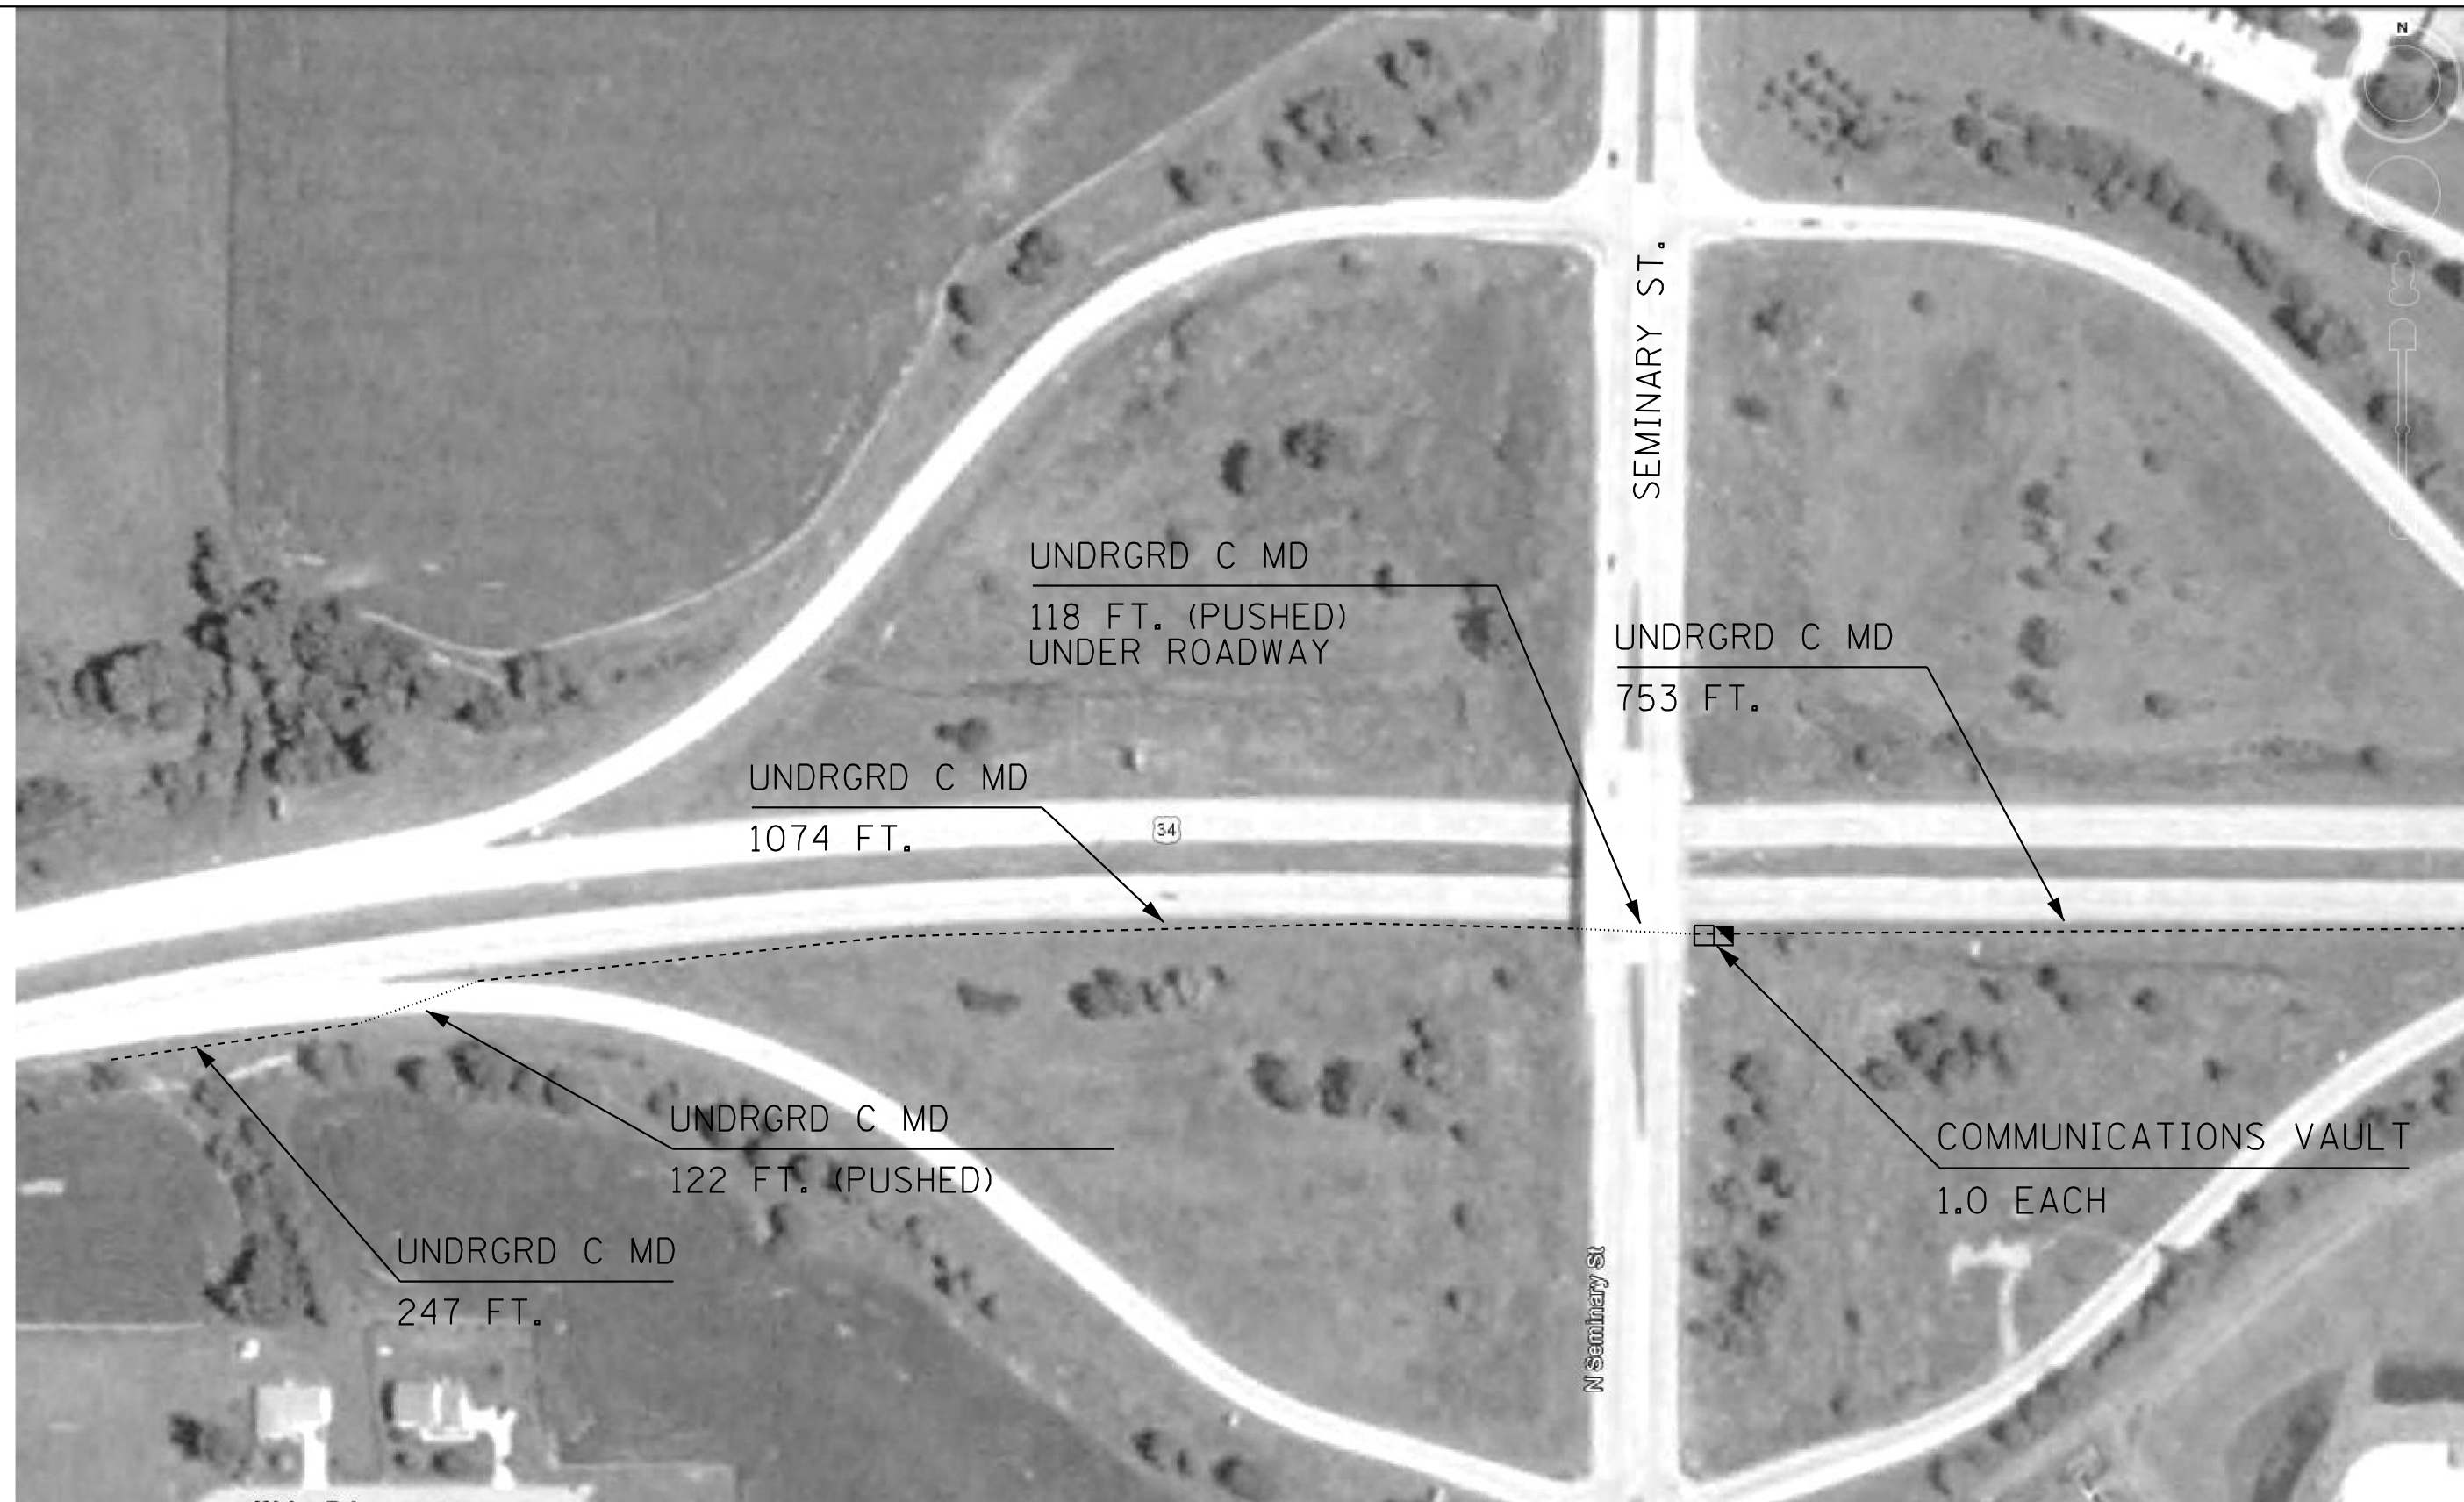

N

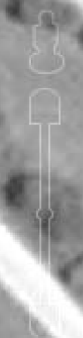

Weber Rd

N Seminary St

34

SCHEDULE OF QUANTITIES		
ITS FIBER (US 34 FROM MONMOUTH TO GALESBURG) - SHEET 45		
UNDERGROUND CONDUIT, MULTI-DUCT, 7-16MM MICRODUCTS	FOOT	2314.0
FIBER OPTIC CABLE 96 FIBERS, SINGLE MODE	FOOT	2364.0
COMMUNICATIONS VAULT	EACH	1.0

© 2011 Google
 Image © 2011 GeoEye
 Image USDA Farm Service Agency

Google earth

Imagery Date: 6/27/2009 1998

40°58'59.07" N 90°22'09.12" W elev 781 ft

Eye alt 2793 ft

FILE NAME =	USER NAME = keathbr	DESIGNED -	REVISED -
ct:\notes\erics plans\68B03 - D4 Fiber Project Sheets 110-157 (Monmouth to Galesburg)	DRAWN 19-12.dgn	CHECKED -	REVISED -
	PLOT SCALE = 164.7568' / in.	DATE -	REVISED -
	PLOT DATE = 4/23/2012		

STATE OF ILLINOIS
 DEPARTMENT OF TRANSPORTATION

FIBER OPTIC CONDUIT AND CABLE PROJECT
 US 34 (FROM MONMOUTH TO GALESBURG) CONTINUED

SCALE: SHEET NO. 45 OF 48 SHEETS STA. TO STA.

F.A.P. RTE.	SECTION	COUNTY	TOTAL SHEETS	SHEET NO.
VAR	D4 FIBER OPTIC 2012	VARIOUS	220	154
CONTRACT NO. 68B03			ILLINOIS FED. AID PROJECT	