


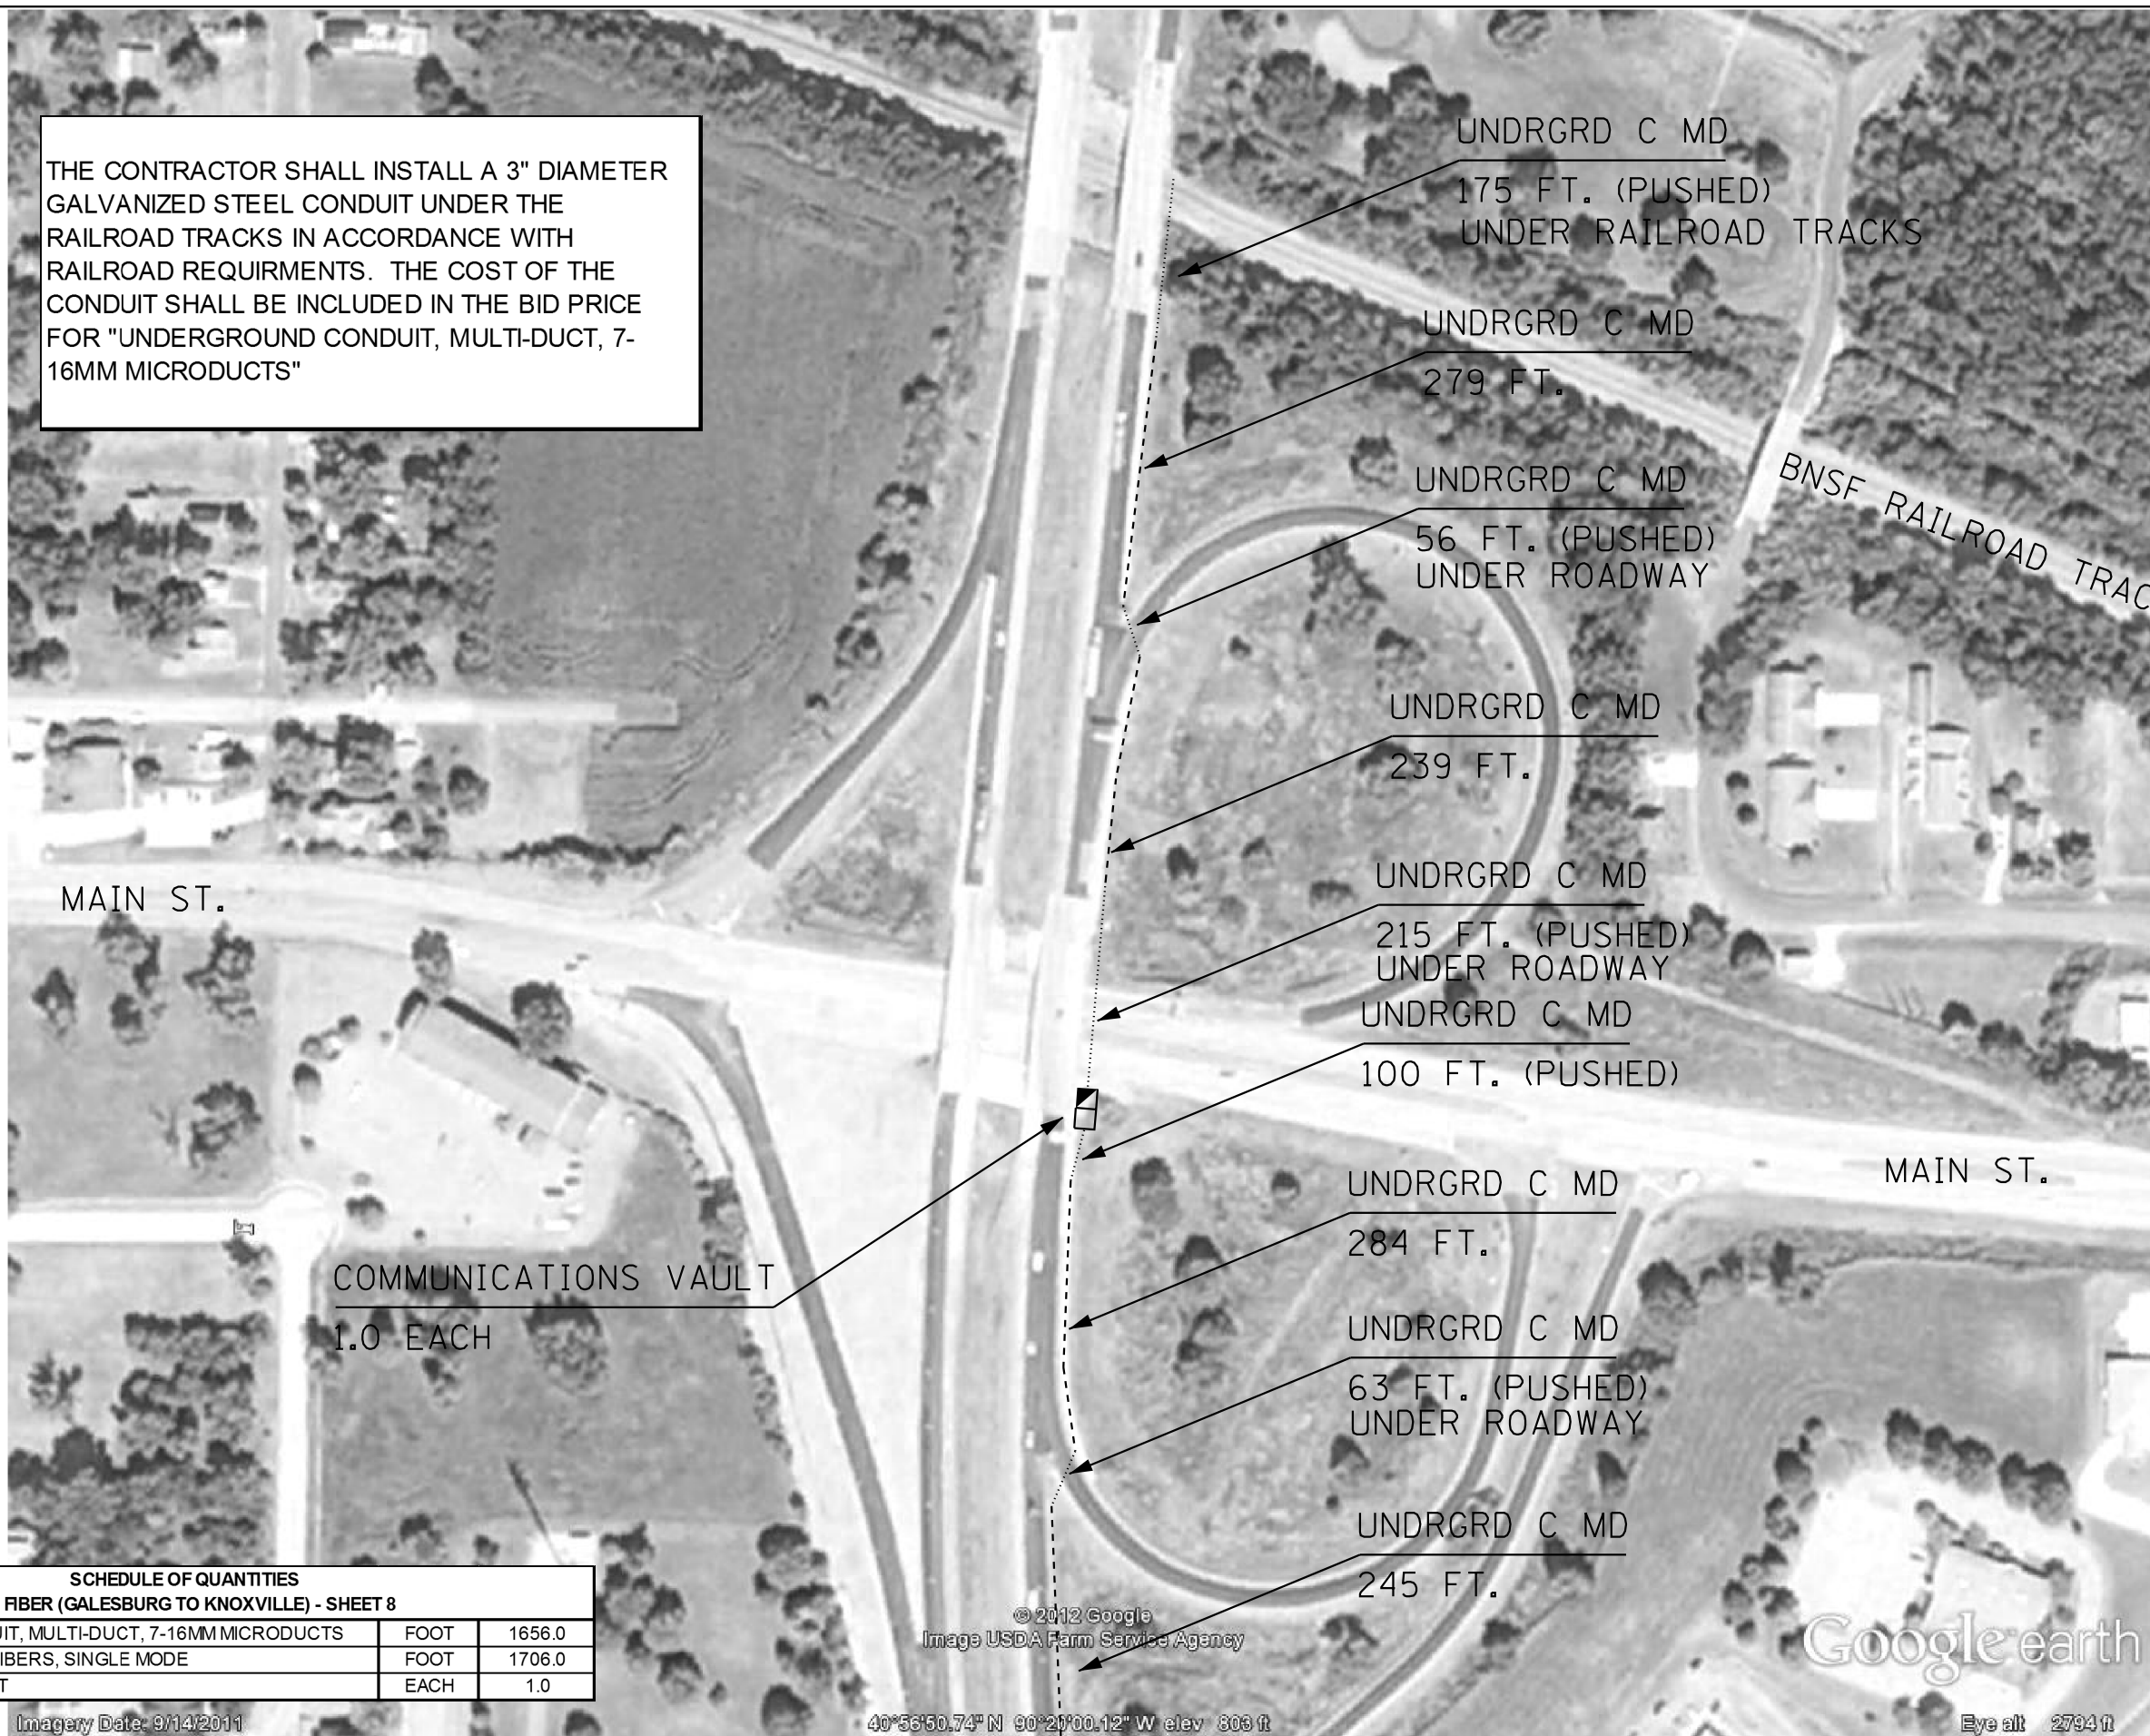

THE CONTRACTOR SHALL INSTALL A 3" DIAMETER GALVANIZED STEEL CONDUIT UNDER THE RAILROAD TRACKS IN ACCORDANCE WITH RAILROAD REQUIRMENTS. THE COST OF THE CONDUIT SHALL BE INCLUDED IN THE BID PRICE FOR "UNDERGROUND CONDUIT, MULTI-DUCT, 7-16MM MICRODUCTS"



SCHEDULE OF QUANTITIES		
ITS FIBER (GALESBURG TO KNOXVILLE) - SHEET 8		
UNDERGROUND CONDUIT, MULTI-DUCT, 7-16MM MICRODUCTS	FOOT	1656.0
FIBER OPTIC CABLE 96 FIBERS, SINGLE MODE	FOOT	1706.0
COMMUNICATIONS VAULT	EACH	1.0

Imagery Date: 9/14/2011

© 2012 Google
Image USDA Farm Service Agency
40°53'50.74" N 90°20'00.12" W elev 806 ft

Eye alt 2794 ft

FILE NAME =	USER NAME = keathbr	DESIGNED -	REVISED -
ct:\notes\erics plans\68B03 - 04 Fiber Project Sheets 207-220 (Galesburg to Knoxville)	DRAMIN-21-12.dgn	CHECKED -	REVISED -
		DATE -	REVISED -

STATE OF ILLINOIS
DEPARTMENT OF TRANSPORTATION

FIBER OPTIC CONDUIT AND CABLE PROJECT
I-74 (FROM GALESBURG TO KNOXVILLE) CONTINUED

SCALE: SHEET NO. 8 OF 14 SHEETS STA. TO STA.

F.A.P. RTE.	SECTION	COUNTY	TOTAL SHEETS	SHEET NO.
VAR	D4 FIBER OPTIC 2012	VARIOUS	220	214
CONTRACT NO. 68B03			ILLINOIS FED. AID PROJECT	