



| F.A. RTE.                                       | SECTION     | COUNTY      | TOTAL SHEETS | SHEET NO. |
|---|-------------|-------------|--------------|-----------|
| 75  | 84-12: 11-3 | •           | 729          | 26        |
| STA. N/A  |             | TO STA. N/A |              |           |
| FED. ROAD DIST. NO. 5 ILLINOIS FED. AID PROJECT |             |             |              |           |
| • SANGAMON AND CHRISTIAN                        |             |             |              |           |

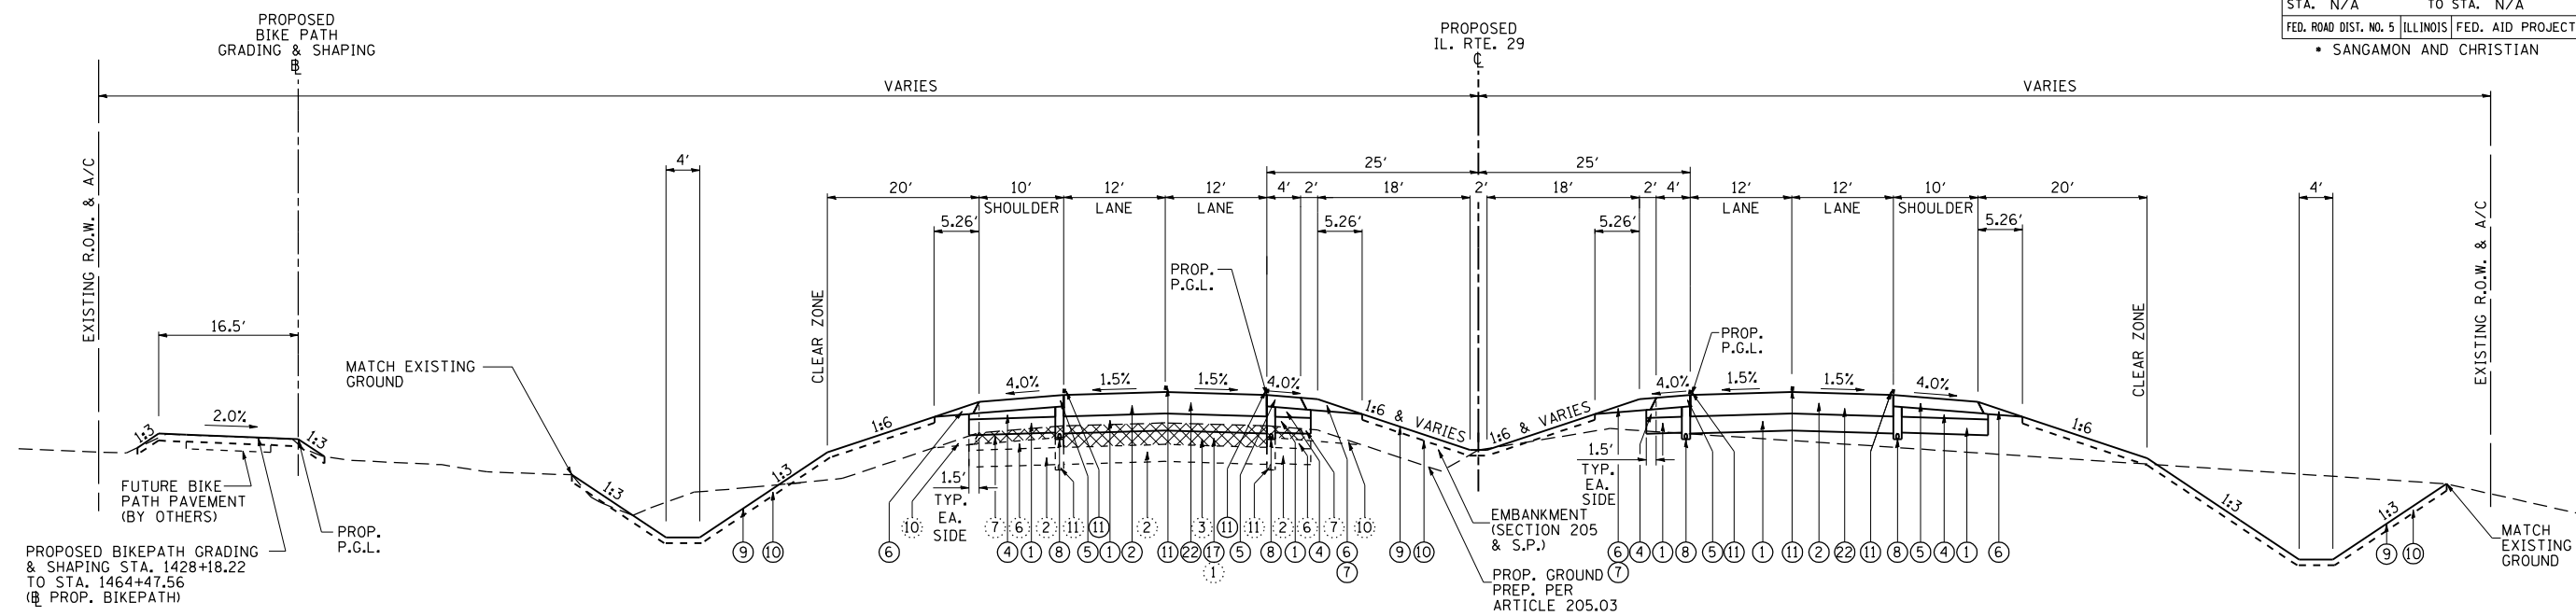

NOTE: SEE SHEET 35 FOR TYPICAL AUXILIARY LANES WITHIN PROPOSED PROJECT LIMITS.

TYPICAL NO. 2  
IL. RTE. 29: STA. 1424+00.00 TO 1428+17.55 (P.C.)

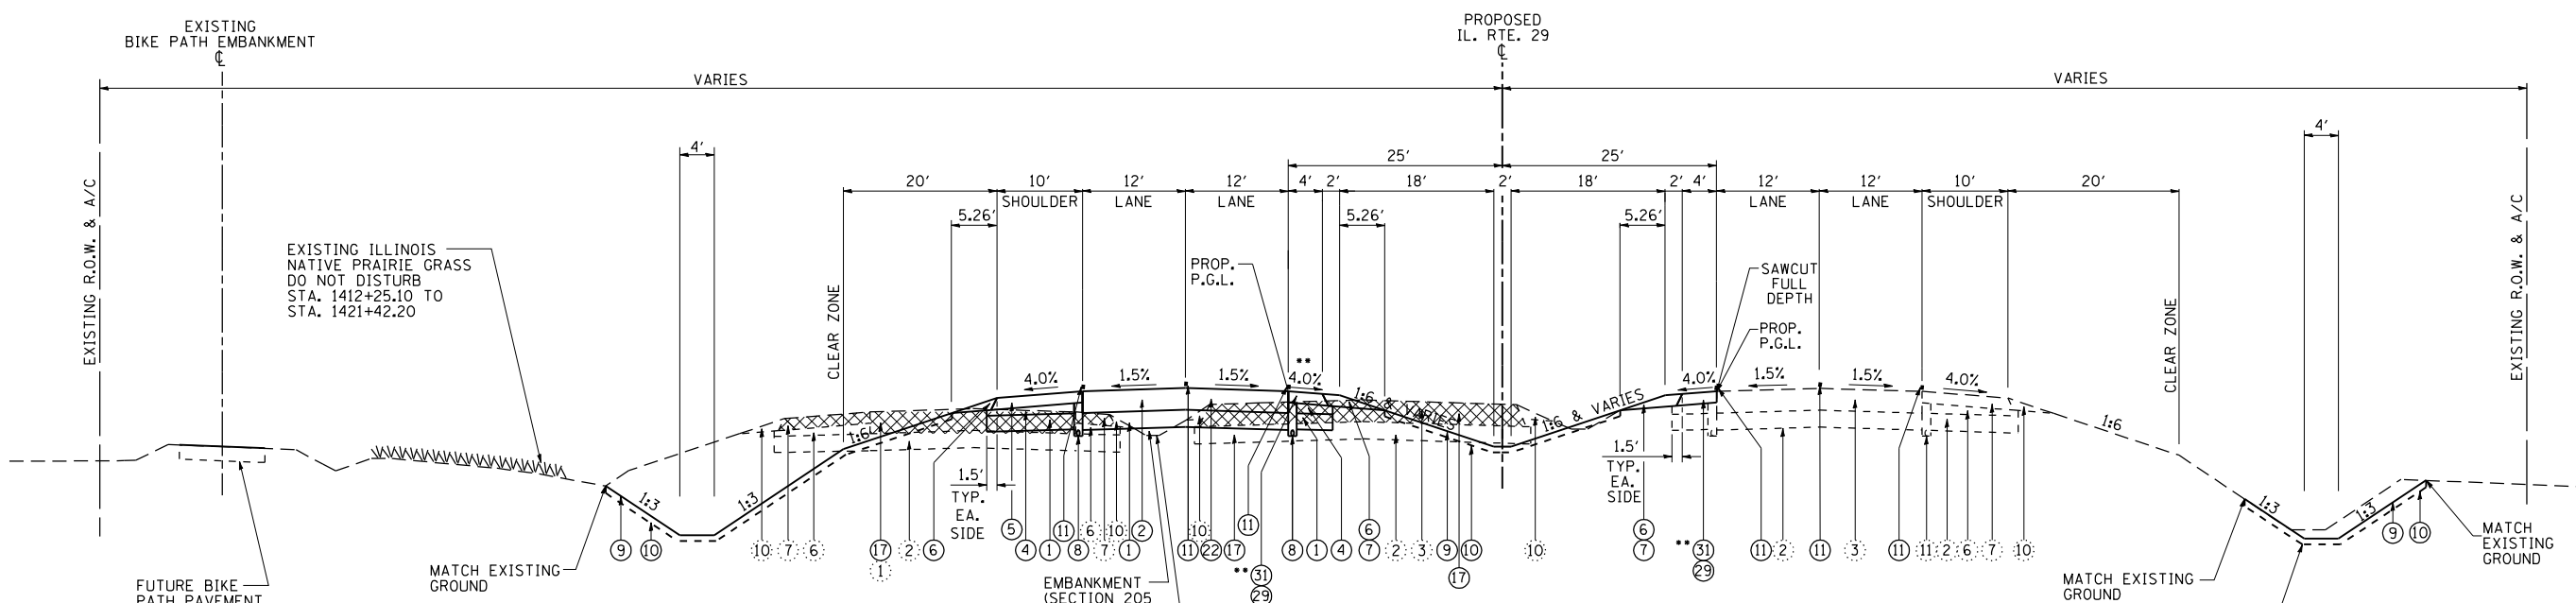

\*\* NOTE: WHERE TEMPORARY PAVEMENT IS CONSTRUCTED ADJACENT TO MAINLINE PAVEMENT, UPON REMOVAL, SAW CUT TO 4' WIDTH FOR PROPOSED SHOULDER IN FINAL CONDITION, MILL 2" TO 4.0% CROSS SLOPE AND RESURFACE WITH HMA SHOULDERS, 2".  
N.B. LEFT SHOULDER FROM STA. 1412+25.00 TO STA. 1418+80.93  
S.B. RIGHT SHOULDER FROM STA. 1405+98.99 TO STA. 1409+06.83

TYPICAL NO. 1  
IL. RTE. 29: STA. 1415+00.00 TO STA. 1424+00.00

PROPOSED LEGEND

- ① PROP. PROCESSING MODIFIED SOIL 12"
- ② PROP. HOT-MIX ASPHALT PAVEMENT (FULL-DEPTH), 13 3/4"
- ④ PROP. SUB-BASE GRANULAR MATERIAL, TYPE C
- ⑤ PROP. HOT-MIX ASPHALT SHOULDERS, 8" (W - W/O RUMBLE STRIP)
- ⑥ PROP. AGGREGATE SHOULDER, TYPE A
- ⑦ PROP. AGGREGATE SHOULDER, TYPE A, 8"
- ⑧ PROP. PIPE UNDERDRAINS, 4"
- ⑨ PROP. SEEDING CLASS 2, WITH MULCH METHOD 2
- ⑩ PROP. TOPSOIL PLACEMENT, 4"
- ⑪ PROP. LANE STRIPING (SEE PAVEMENT MARKING PLAN)
- ⑫ PROP. PAVEMENT REMOVAL
- ⑬ FOG TACK COAT AS REQUIRED PER ENGINEER (ART. 407.13)
- ⑭ PROP. HOT-MIX ASPHALT SURFACE REMOVAL, 2"
- ⑮ PROP. HOT-MIX ASPHALT SHOULDERS, 2" (W - W/O RUMBLE STRIP)

EXISTING LEGEND

- ① EXISTING P.C.C. CONCRETE (9'-6"-9") WITH BASE COURSE WIDENING AND BITUMINOUS OVERLAY
- ② EXISTING STABILIZED SUB-BASE (12")
- ③ EXISTING BITUMINOUS CONCRETE PAVEMENT, 13 3/4"
- ④ EXISTING BASE COURSE WIDENING (9")
- ⑤ EXISTING BITUMINOUS CONCRETE OVERLAY (2 1/4" TO 5 1/4")
- ⑥ EXISTING SUB-BASE GRANULAR MATERIAL
- ⑦ EXISTING BITUMINOUS CONCRETE SHOULDER (8")
- ⑧ EXISTING BITUMINOUS CONCRETE SHOULDER (9 1/2")
- ⑨ EXISTING AGGREGATE SHOULDER (6")
- ⑩ EXISTING AGGREGATE SHOULDER (8")
- ⑪ EXISTING PIPE UNDERDRAIN, 4"

| REVISIONS |      |
|-----------|------|
| NAME      | DATE |
|           |      |
|           |      |
ILLINOIS DEPARTMENT OF TRANSPORTATION

TYPICAL SECTIONS  
IL. RTE. 29

SCALE: NONE  
DATE: 03/06/2012

DRAWN BY: B.J.D.  
CHECKED BY: J.M.M.

Default L:\DOT\030601\Draw\Sheets\0672829-snt-Typical\_004.dgn 3/6/2012