


F.A. RTE.	SECTION	COUNTY	TOTAL SHEETS	SHEET NO.
75	84-12; 11-3	•	729	30
STA. N/A		TO STA. N/A		
FED. ROAD DIST. NO. 5 ILLINOIS FED. AID PROJECT				
• SANGAMON AND CHRISTIAN				

NOTE: SEE SHEET 35 FOR TYPICAL AUXILIARY LANES WITHIN PROPOSED PROJECT LIMITS

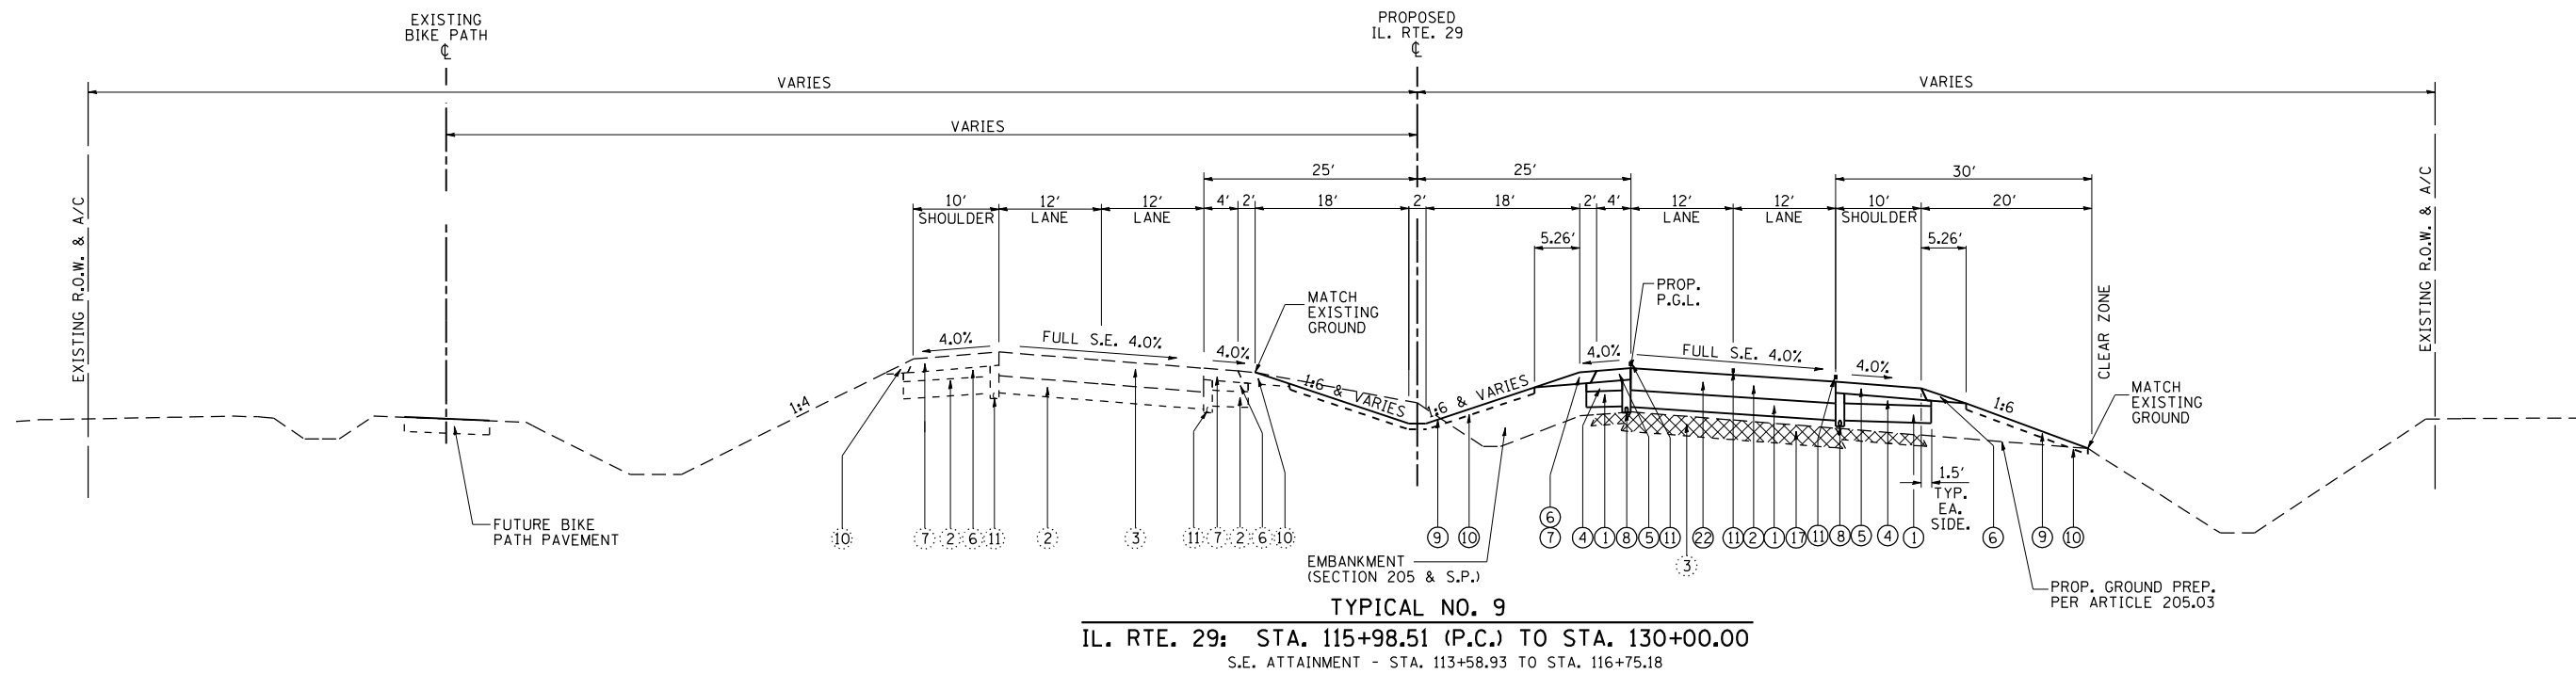

PROPOSED LEGEND

- ① PROP. PROCESSING MODIFIED SOILS 12"
- ② PROP. HOT-MIX ASPHALT PAVEMENT (FULL-DEPTH), 13¾"
- ④ PROP. SUB-BASE GRANULAR MATERIAL, TYPE C
- ⑤ PROP. HOT-MIX ASPHALT SHOULDERS, 8"
- ⑥ PROP. AGGREGATE SHOULDERS, TYPE A
- ⑦ PROP. AGGREGATE SHOULDERS, TYPE A, 8"
- ⑧ PROP. PIPE UNDRDRAINS, 4"
- ⑨ PROP. SEEDING CLASS 2, WITH MULCH METHOD 2
- ⑩ PROP. TOPSOIL PLACEMENT, 4"
- ⑪ PROP. LANE STRIPING (SEE PAVEMENT MARKING PLAN)
- ⑰ PROP. PAVEMENT REMOVAL
- ⑳ FOG TACK COAT AS REQUIRED PER ENGINEER (ART. 407.13)

EXISTING LEGEND

- ① EXISTING P.C.C. CONCRETE (9"-6"-9") WITH BASE COURSE WIDENING AND BITUMINOUS OVERLAY
- ② EXISTING STABILIZED SUB-BASE (12")
- ③ EXISTING BITUMINOUS CONCRETE PAVEMENT, 13¾"
- ④ EXISTING BASE COURSE WIDENING (9")
- ⑤ EXISTING BITUMINOUS CONCRETE OVERLAY (2¼" TO 5¼")
- ⑥ EXISTING SUB-BASE GRANULAR MATERIAL
- ⑦ EXISTING BITUMINOUS CONCRETE SHOULDER (8")
- ⑧ EXISTING BITUMINOUS CONCRETE SHOULDER (9½")
- ⑨ EXISTING AGGREGATE SHOULDER (6")
- ⑩ EXISTING AGGREGATE SHOULDER (8")
- ⑪ EXISTING PIPE UNDERDRAIN, 4"

REVISIONS	
NAME	DATE

ILLINOIS DEPARTMENT OF TRANSPORTATION

**TYPICAL SECTIONS
IL. RTE. 29**

SCALE: NONE
DATE: 03/06/2012

DRAWN BY: B.J.D.
CHECKED BY: J.M.M.