
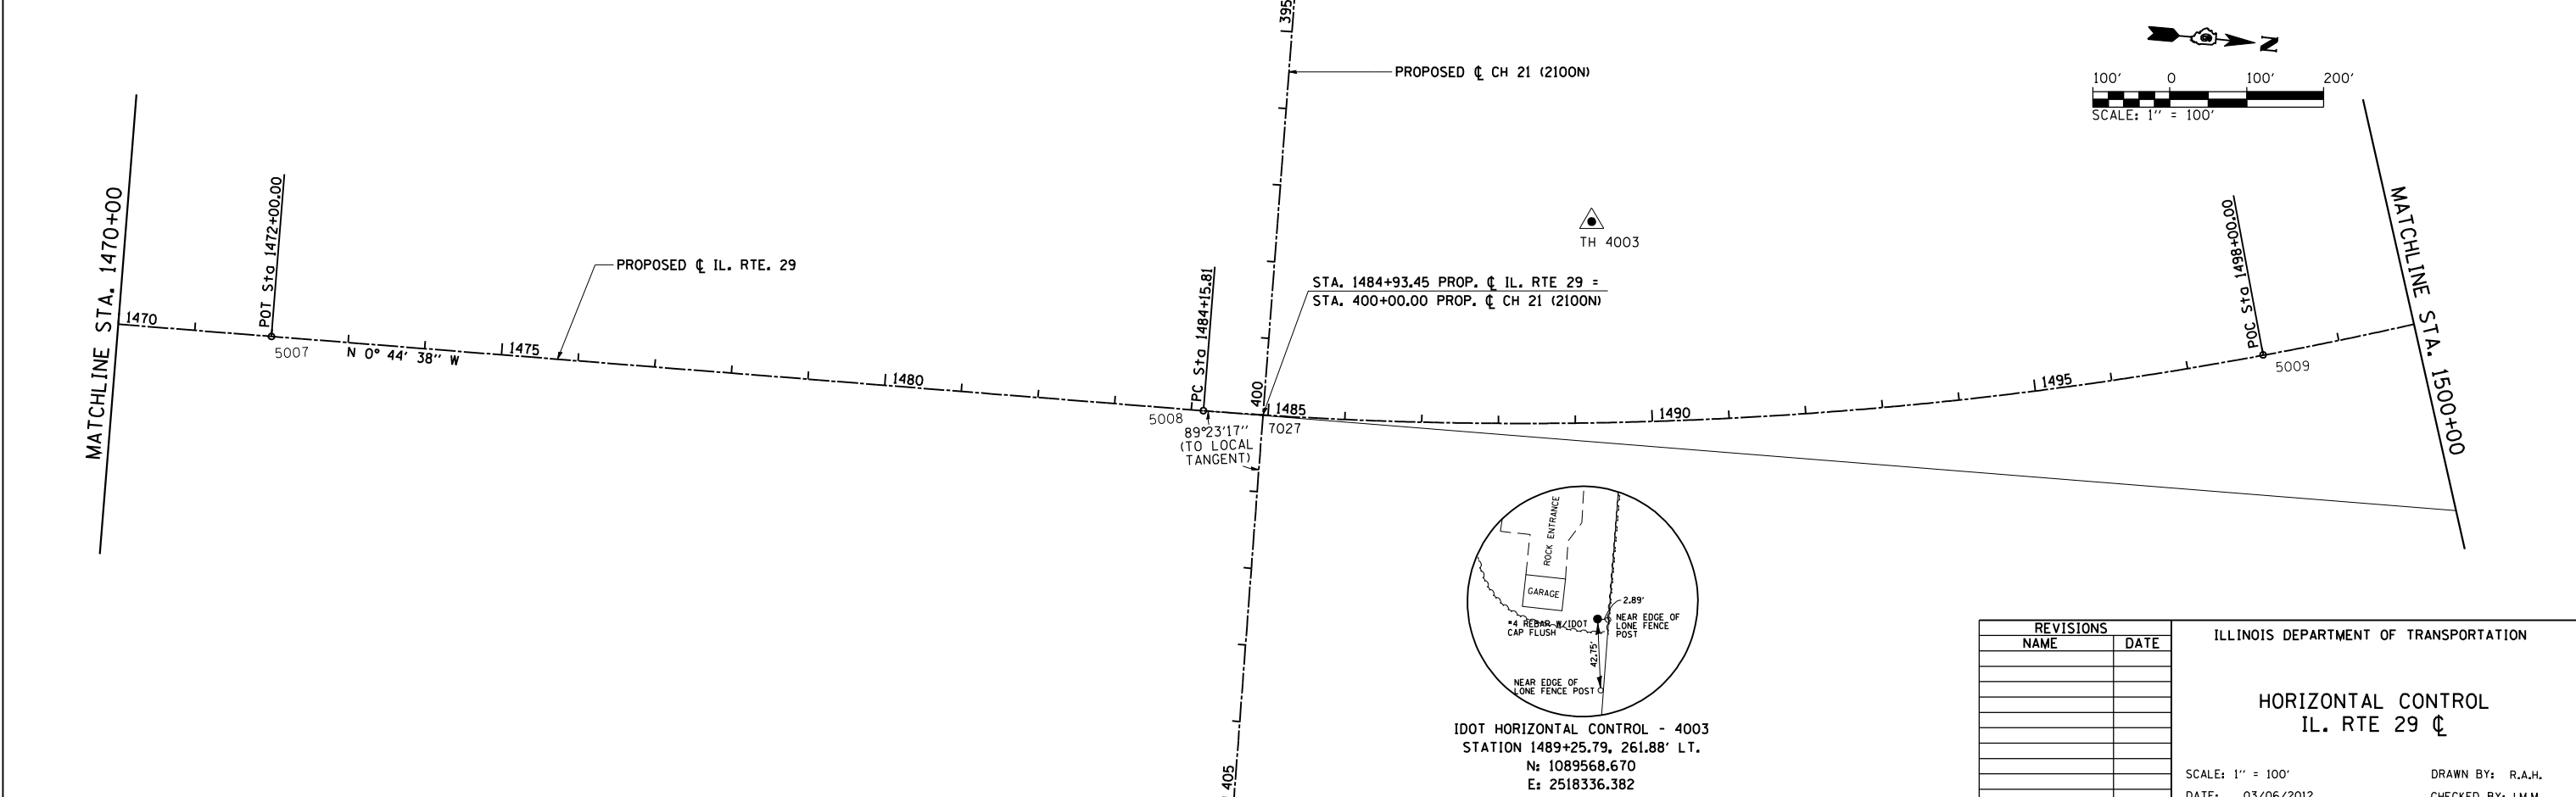


F.A.P. RTE.	SECTION	COUNTY	TOTAL SHEETS	SHEET NO.
75	84-12; 11-3	•	729	64
STA. 1440+00 TO STA. 1500+00				
FED. ROAD DIST. NO. 5 ILLINOIS FED. AID PROJECT				
• SANGAMON AND CHRISTIAN				

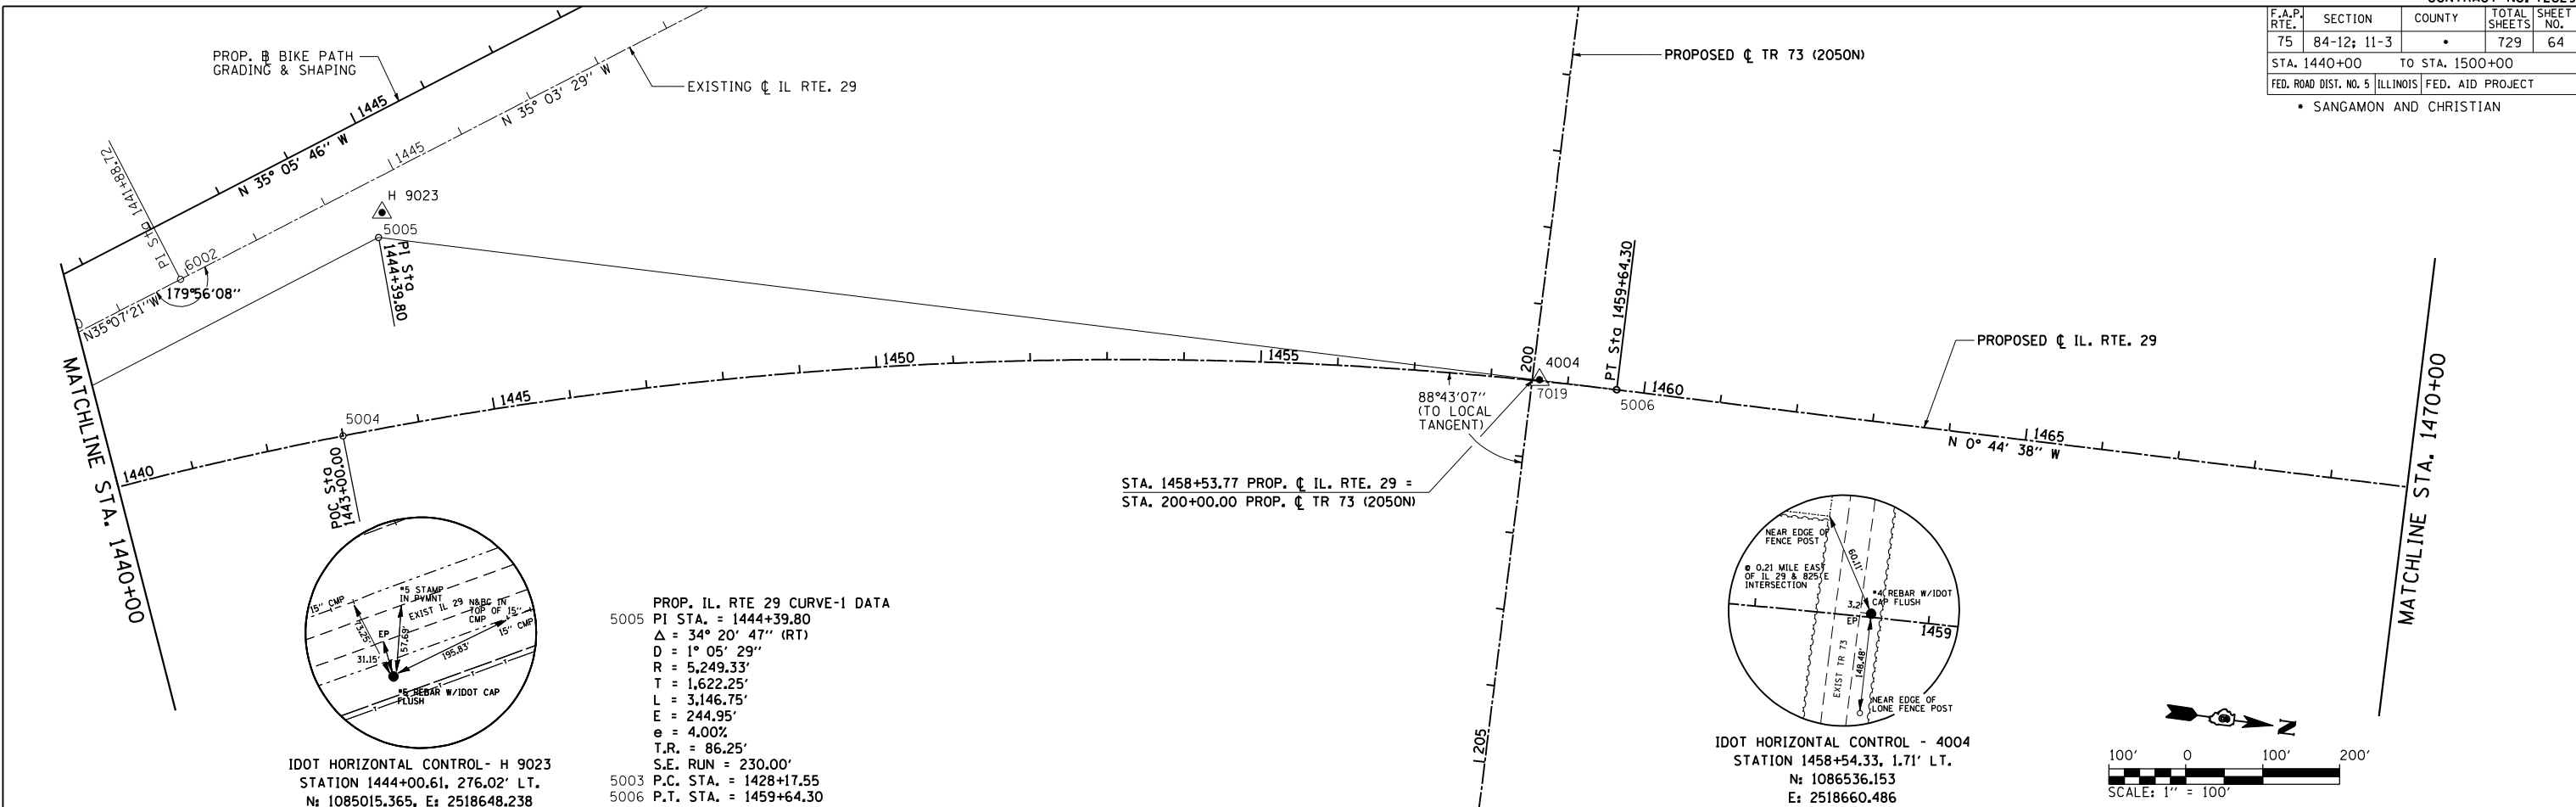

REVISIONS	
NAME	DATE

ILLINOIS DEPARTMENT OF TRANSPORTATION

**HORIZONTAL CONTROL
IL. RTE 29 CL**

SCALE: 1" = 100'

DATE: 03/06/2012

DRAWN BY: R.A.H.
CHECKED BY: J.M.M.

Default
L:\DOT\030600\Drawings\Sheets\030600\Drawings\72829-sht-ATB-ALC-002.dgn
3/6/2012