



F.A.P. RTE.	SECTION	COUNTY	TOTAL SHEETS	SHEET NO.
75	84-12; 11-3	•	729	97
STA. 1463+00		TO STA. 1477+50		
FED. ROAD DIST. NO. 5 (ILLINOIS) FED. AID PROJECT				
• SANGAMON AND CHRISTIAN				

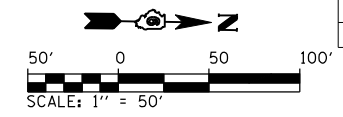

NANCY CAROL WHITLOW  
PARCEL NO. 6041317

MARTHA GRACE MONTOOTH, (LIFE ESTATE)  
PARCEL NO. 6041318

TAMARA SUE PATTON  
PARCEL NO. 6041319

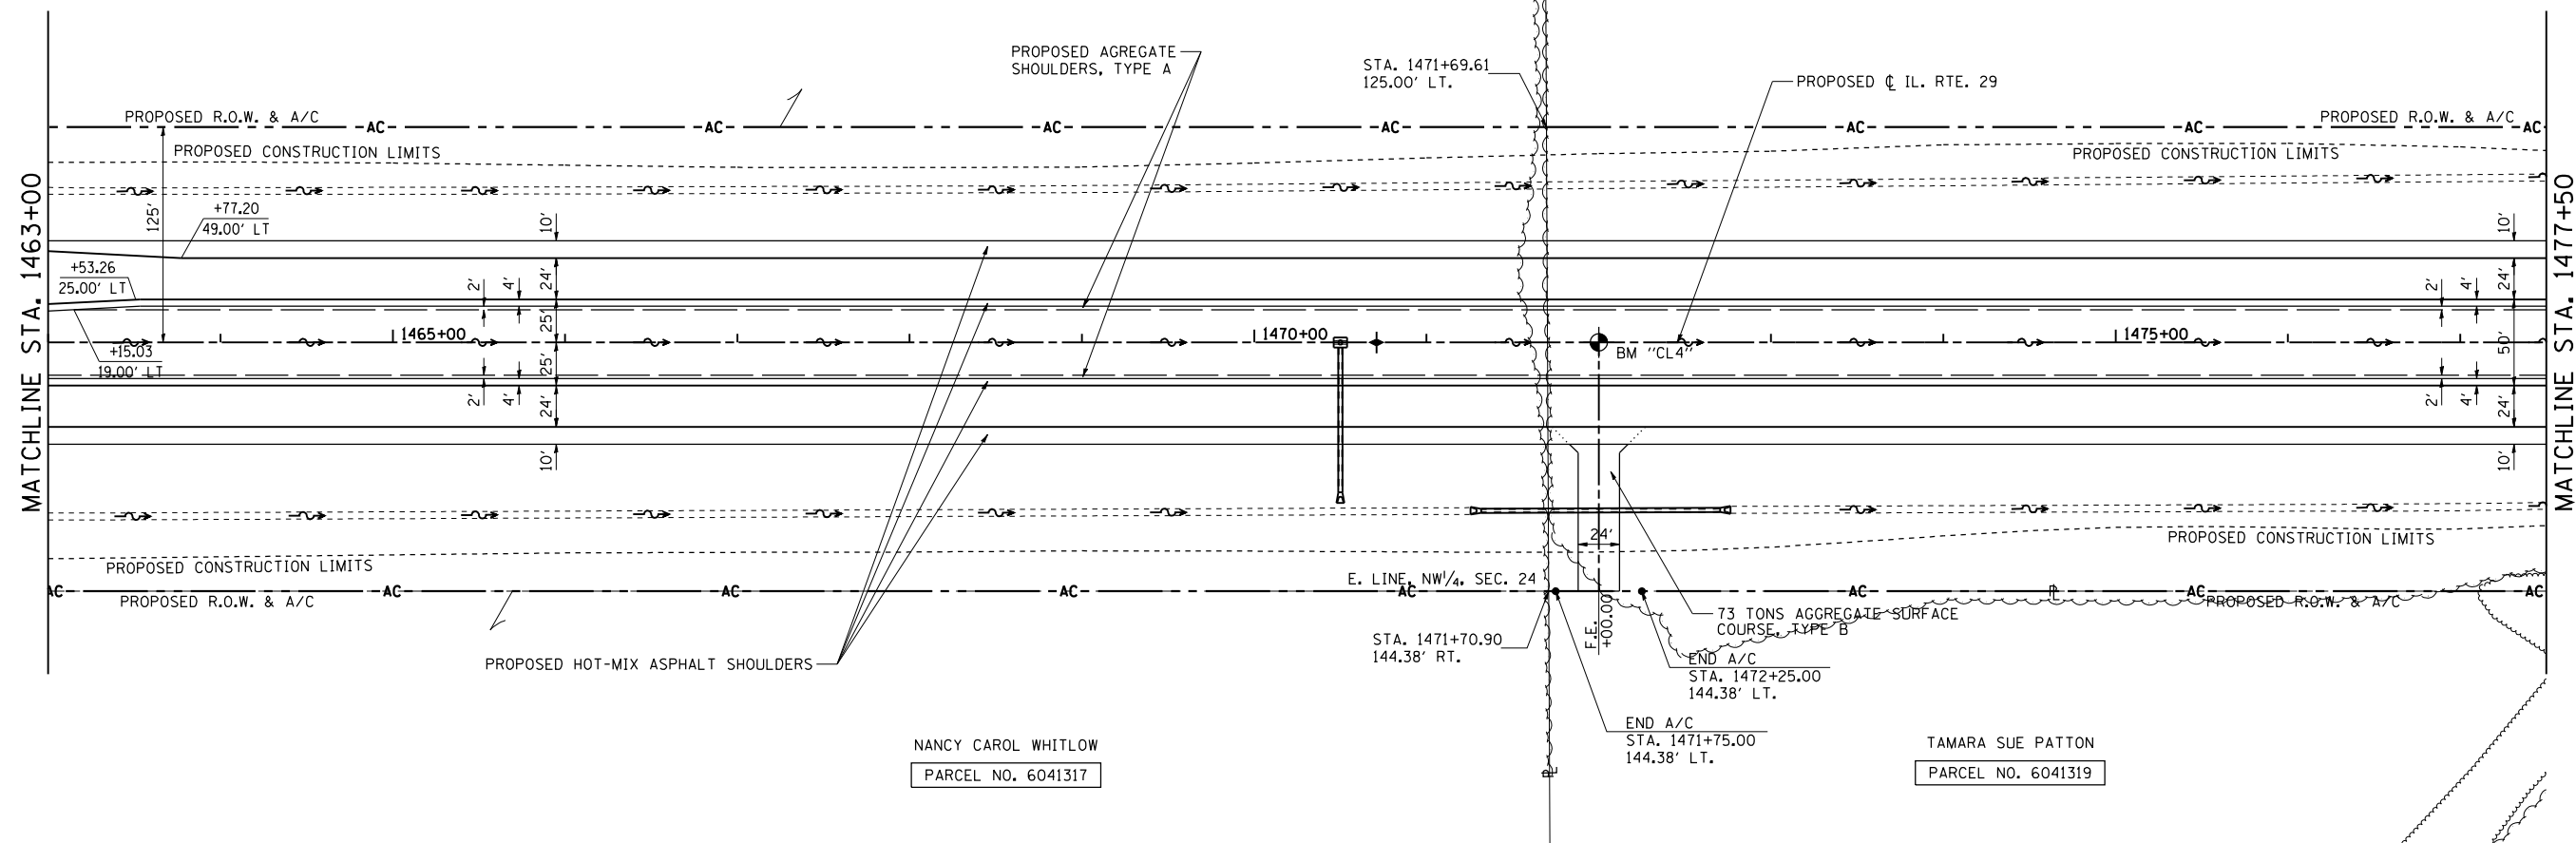

PLAN	SURVEYED	BY	DATE
NOTE BOOK NO.	PLotted		
	Checked		
	By		
	of		
	way		
	checked		
	no.		
	of		
	file		
	name		

PROFILE	SURVEYED	BY	DATE
NOTE BOOK NO.	Plotted		
	Checked		
	By		
	of		
	structure		
	notations		
	checked		
	no.		

PinProfShts06  
L:\DOT\3030600\Draw Sheets\Draw Sheets\672829-sht-PinProfShts06.dgn  
3/16/2012

