
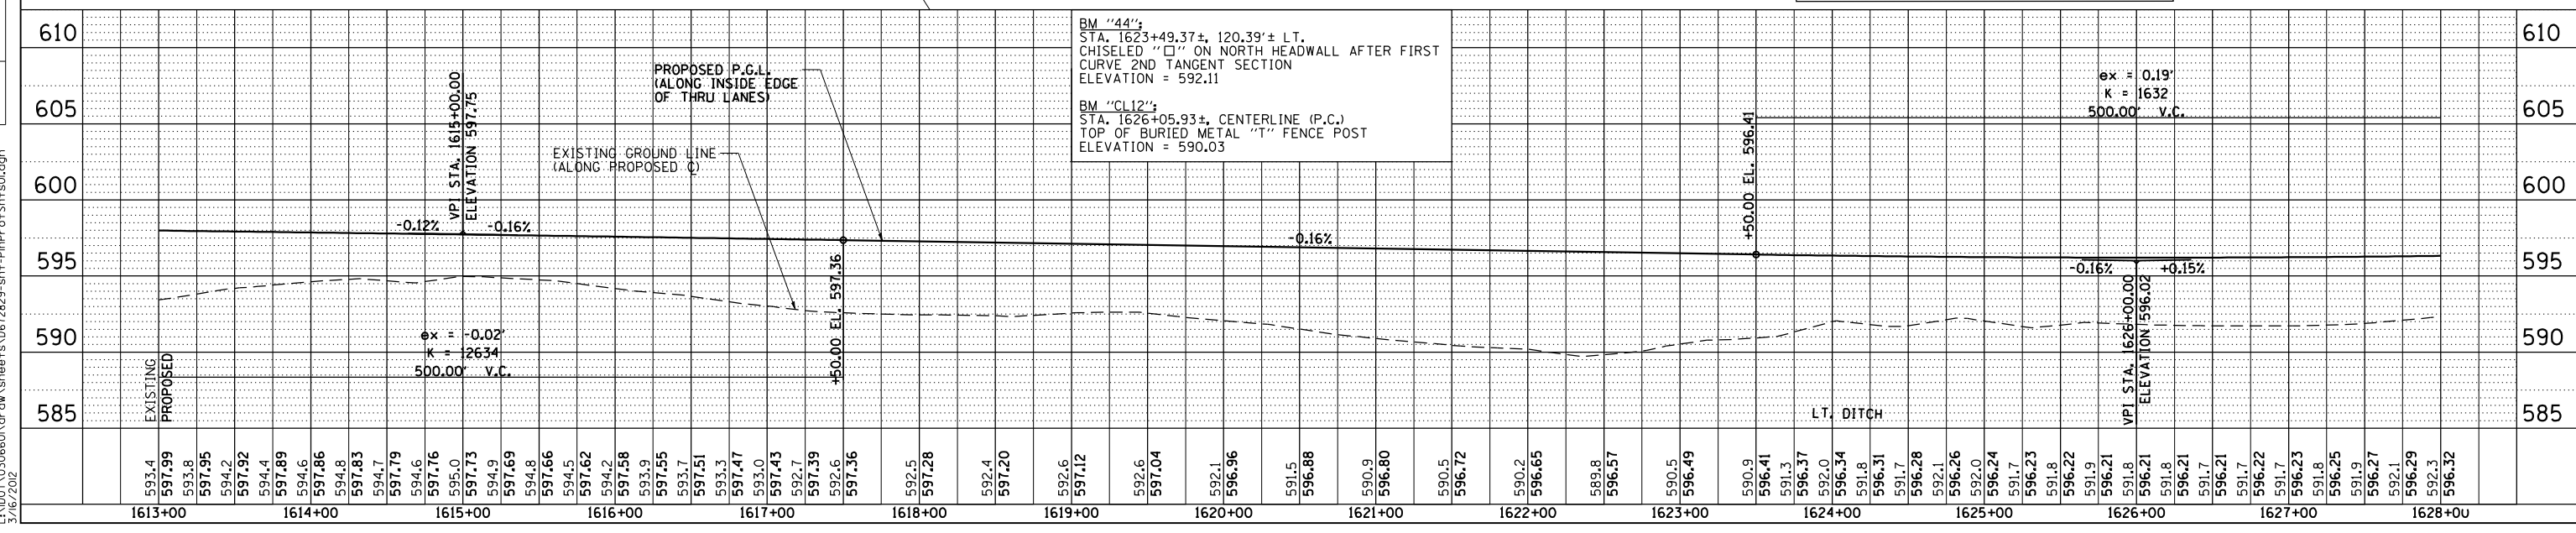


F.A.P. RTE.	SECTION	COUNTY	TOTAL SHEETS	SHEET NO.
75	84-12; 11-3	•	729	107
STA. 1613+00		TO STA. 1628+00		
FED. ROAD DIST. NO. 5 ILLINOIS FED. AID PROJECT				
• SANGAMON AND CHRISTIAN				

ROBERT BROCKELSBY 1/3,
LEE BROCKELSBY 1/3 AND
M. TERESA BROCKELSBY 1/3 (AS TRUSTEES)
PARCEL NO. 6041337

PLAN	SURVEYED	DATE
	BY	
	PLOTTED	
	CHECKED	
	BY	
	NOTE BOOK	
	NO.	
	FILE NAME	

PROFILE	SURVEYED	DATE
	BY	
	PLOTTED	
	CHECKED	
	BY	
	NOTE BOOK	
	NO.	
	STRUCTURE	
	NOTATIONS	

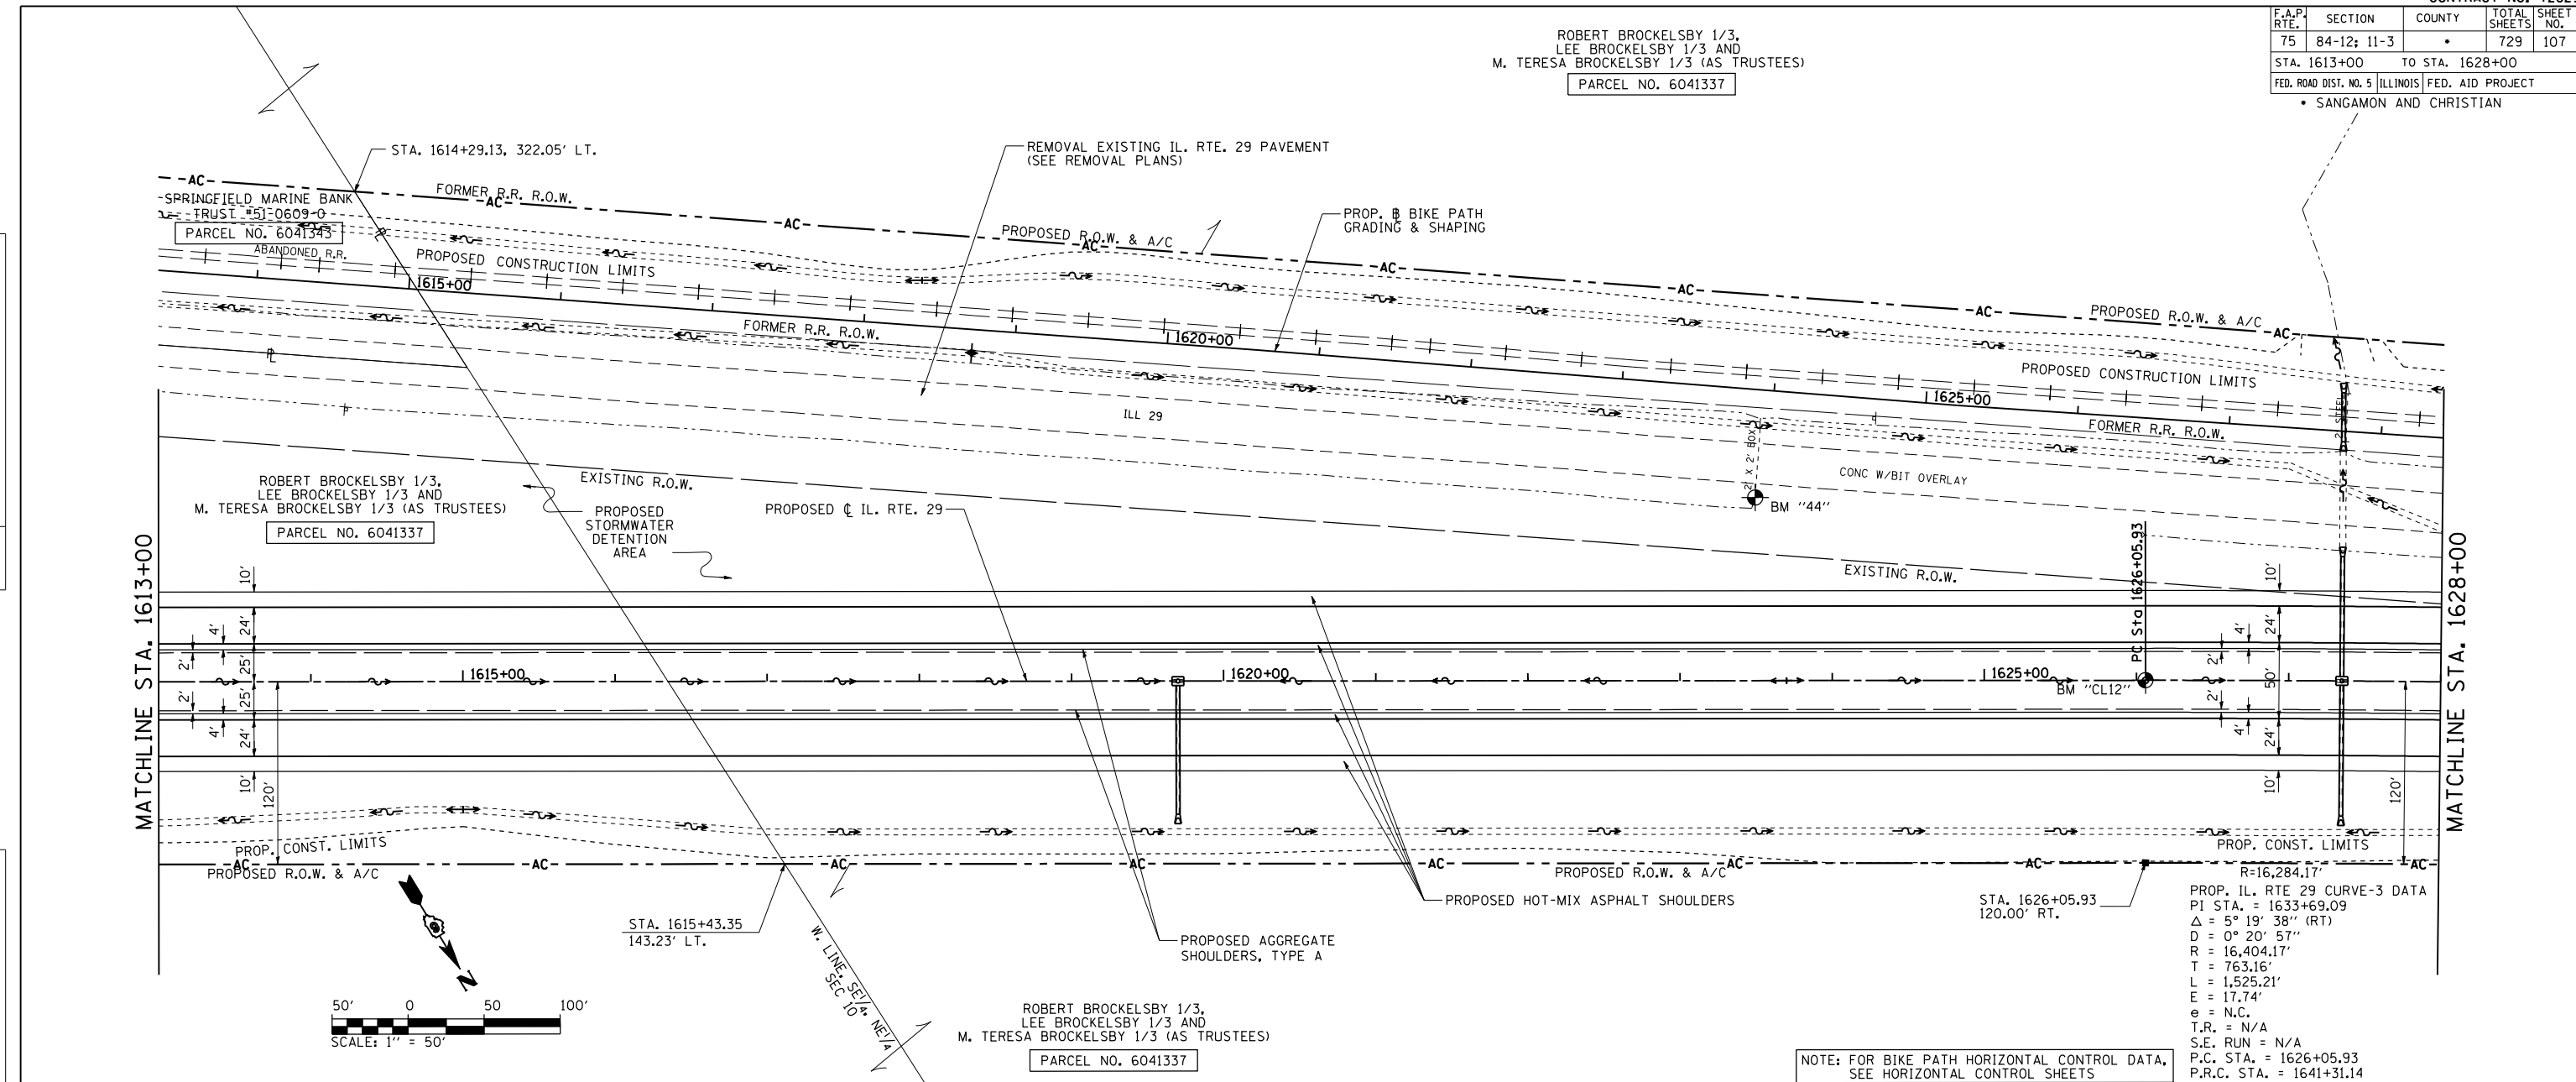

NOTE: FOR BIKE PATH HORIZONTAL CONTROL DATA, SEE HORIZONTAL CONTROL SHEETS

PlanProfile.dwg
L:\DOT\3030600\Draw Sheets\672829-sht-PlanProfile.dwg
3/16/2012