




| F.A.P. RTE. | SECTION | COUNTY | TOTAL SHEETS | SHEET NO. |
|---|-------------|--------|--------------|-----------|
| 75 | 84-12; 11-3 | | 729 | 115 |
| STA. 68+00 TO STA. 83+00 | | | | |
| FED. ROAD DIST. NO. 5 (ILLINOIS) FED. AID PROJECT | | | | |
| SANGAMON AND CHRISTIAN | | | | |

| PLAN | DATE |
|------|------|
| BY | |
| DATE | |
| BY | |
| DATE | |
| BY | |
| DATE | |
| BY | |
| DATE | |
| BY | |
| DATE | |

| PROFILE | DATE |
|---------|------|
| BY | |
| DATE | |
| BY | |
| DATE | |
| BY | |
| DATE | |
| BY | |
| DATE | |
| BY | |
| DATE | |

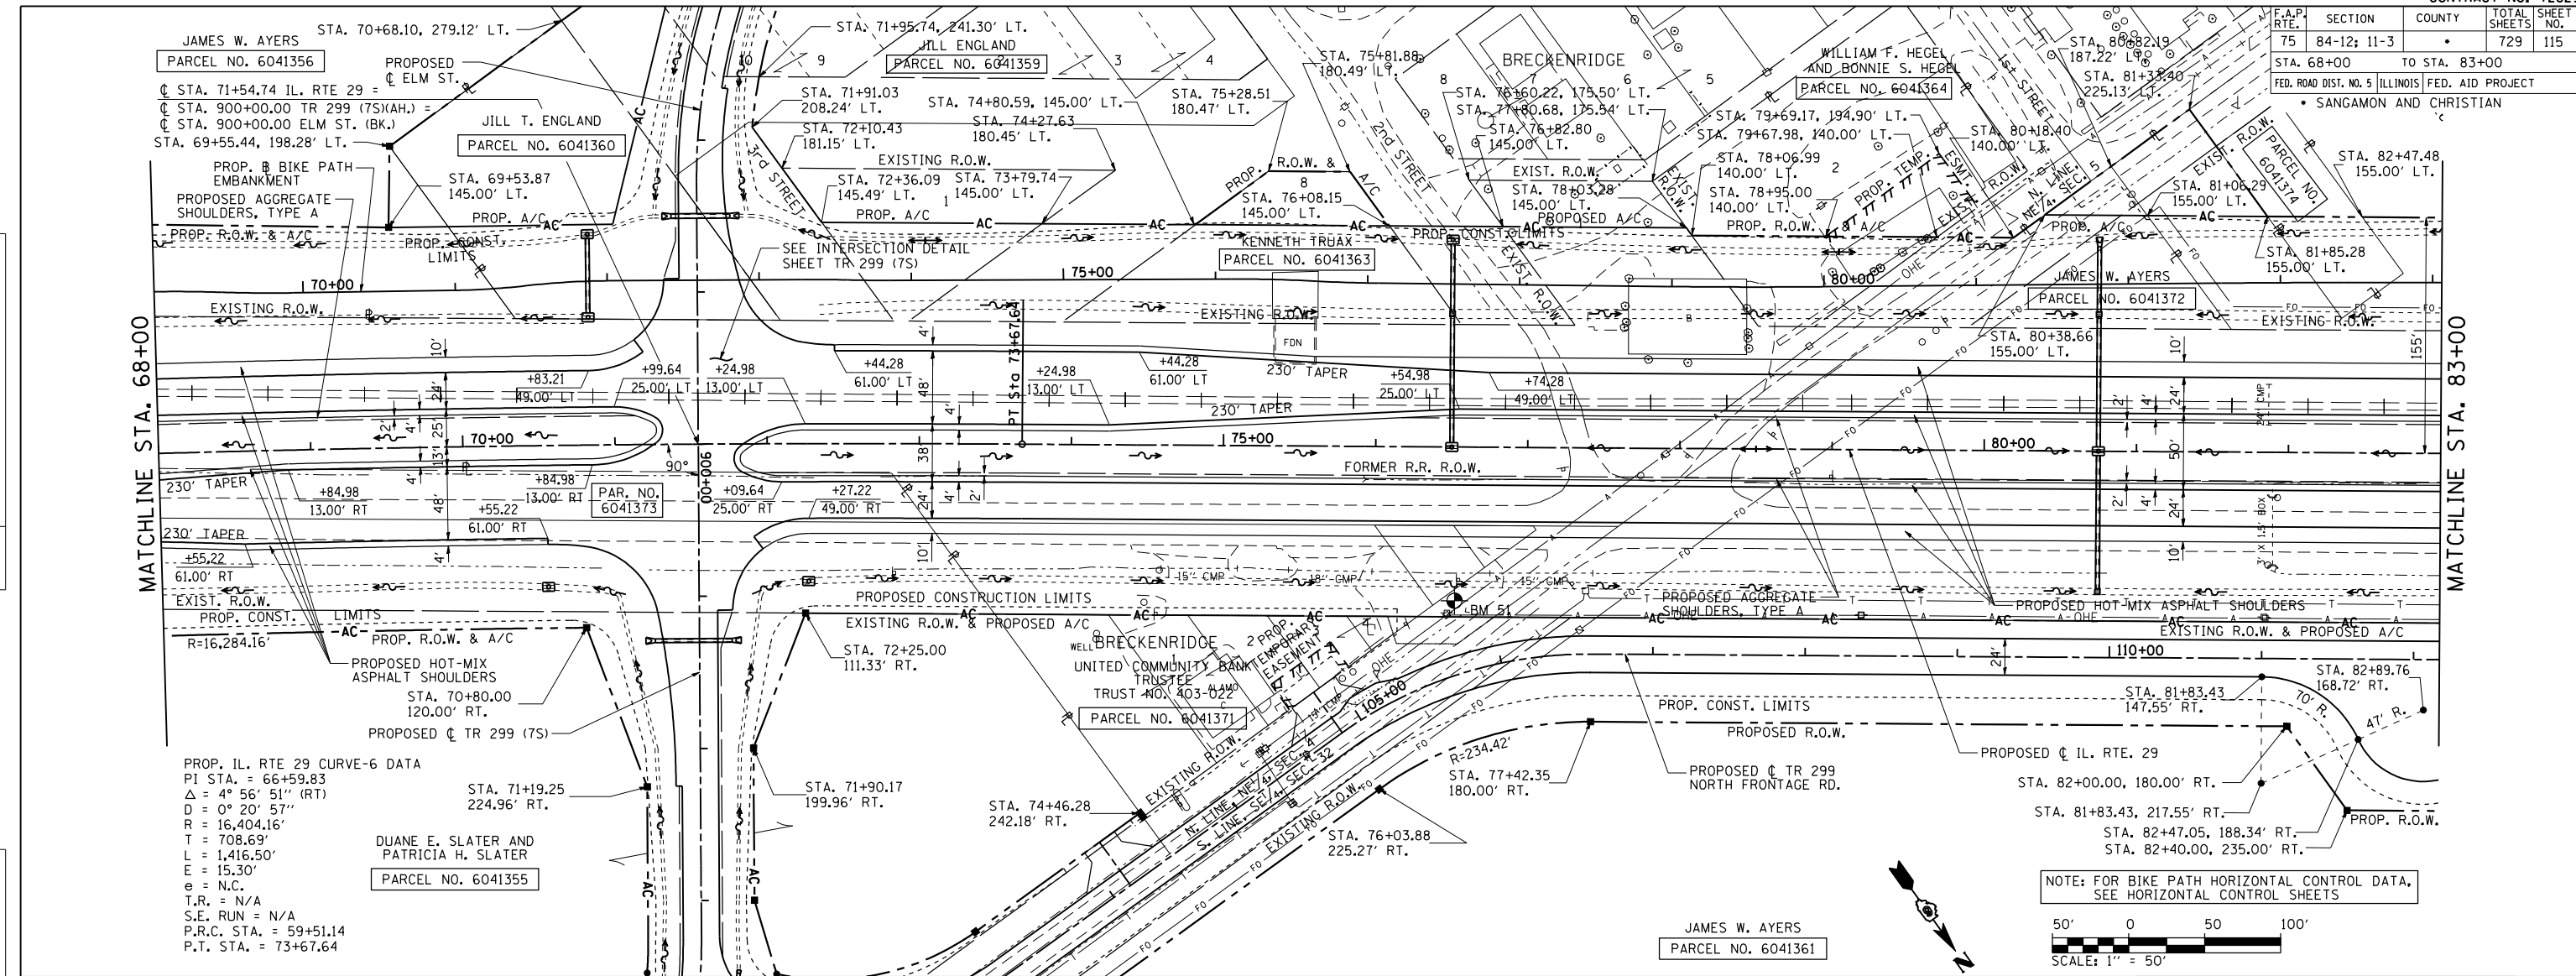

NOTE: FOR BIKE PATH HORIZONTAL CONTROL DATA, SEE HORIZONTAL CONTROL SHEETS

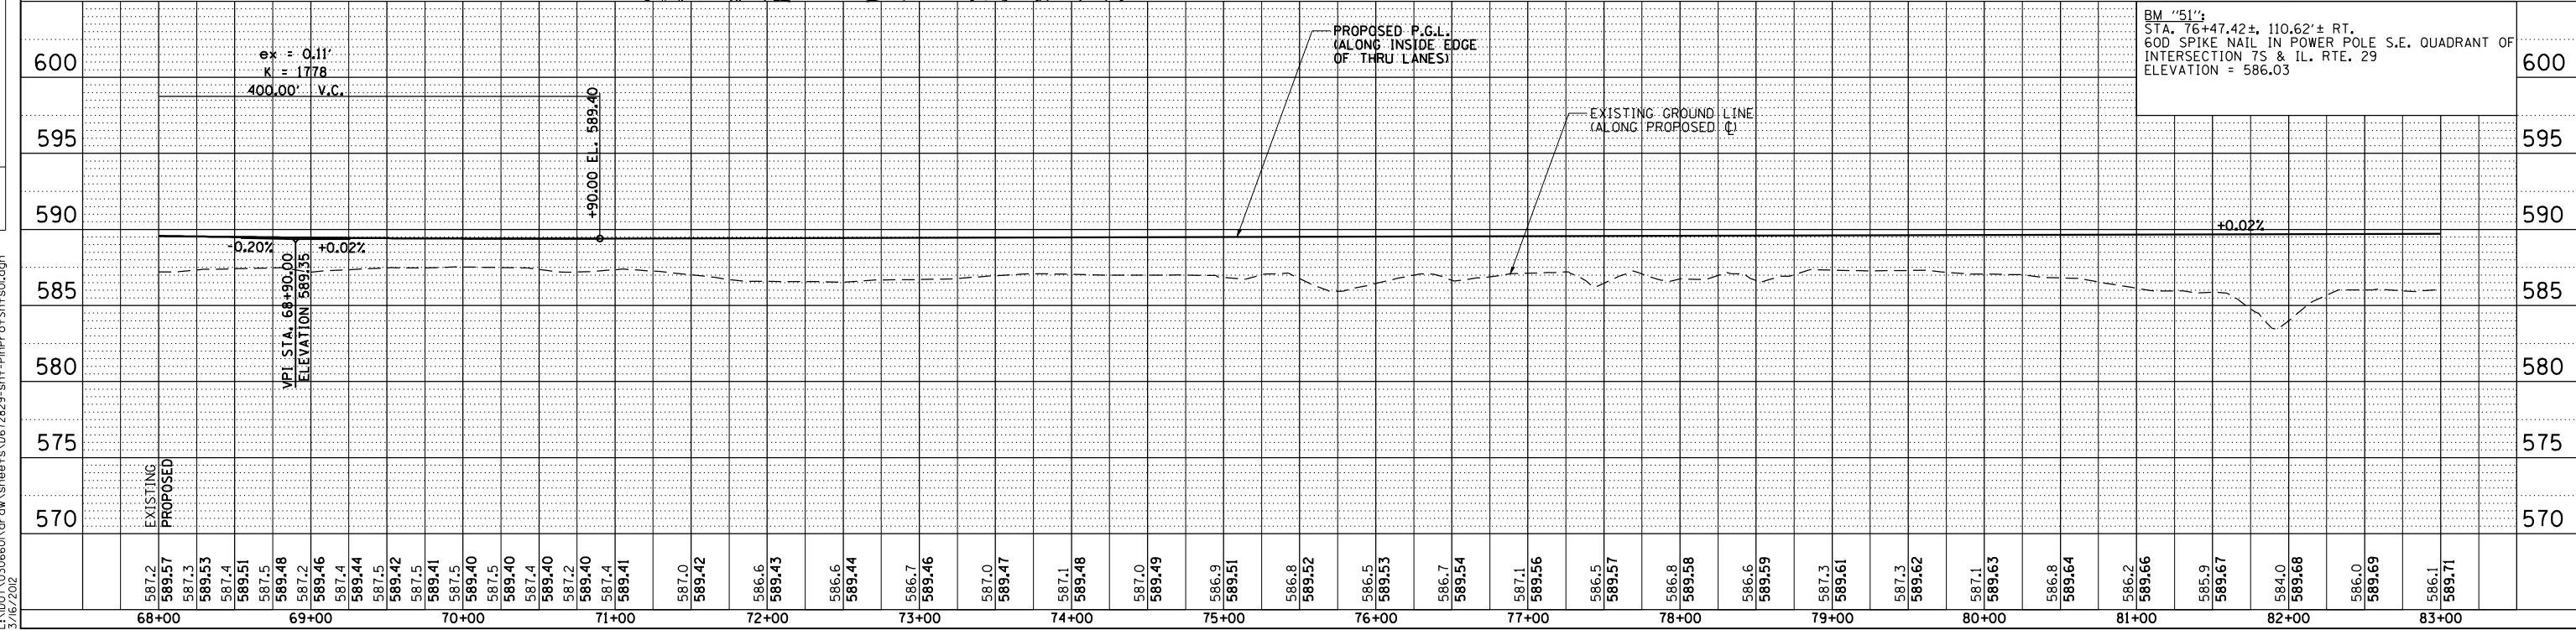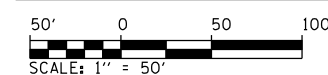

PLAN & PROFILE: IL RTE 29 - STA. 68+00 TO STA. 83+00

P:\P\ProfShts024
 L:\DOT\0306001\draw\sheet\672829-sht-PinProfShts04.dgn
 3/16/2012