


F.A.P. RTE.	SECTION	COUNTY	TOTAL SHEETS	SHEET NO.
75	84-12: 11-3		729	118
STA. 113+00		TO STA. 128+00		
FED. ROAD DIST. NO. 5 ILLINOIS FED. AID PROJECT				
SANGAMON AND CHRISTIAN				


PLAN	SURVEYED	BY	DATE
	NOTED		
	CHECKED		
	BY		
	NO.		

PROFILE	SURVEYED	BY	DATE
	NOTED		
	CHECKED		
	BY		
	NO.		

PinProfShts027
L:\DOT\3030600\Draw\Sheet.s\Draw\Sheet.s\672829-sht-PinProfShts027.dgn
3/16/2012

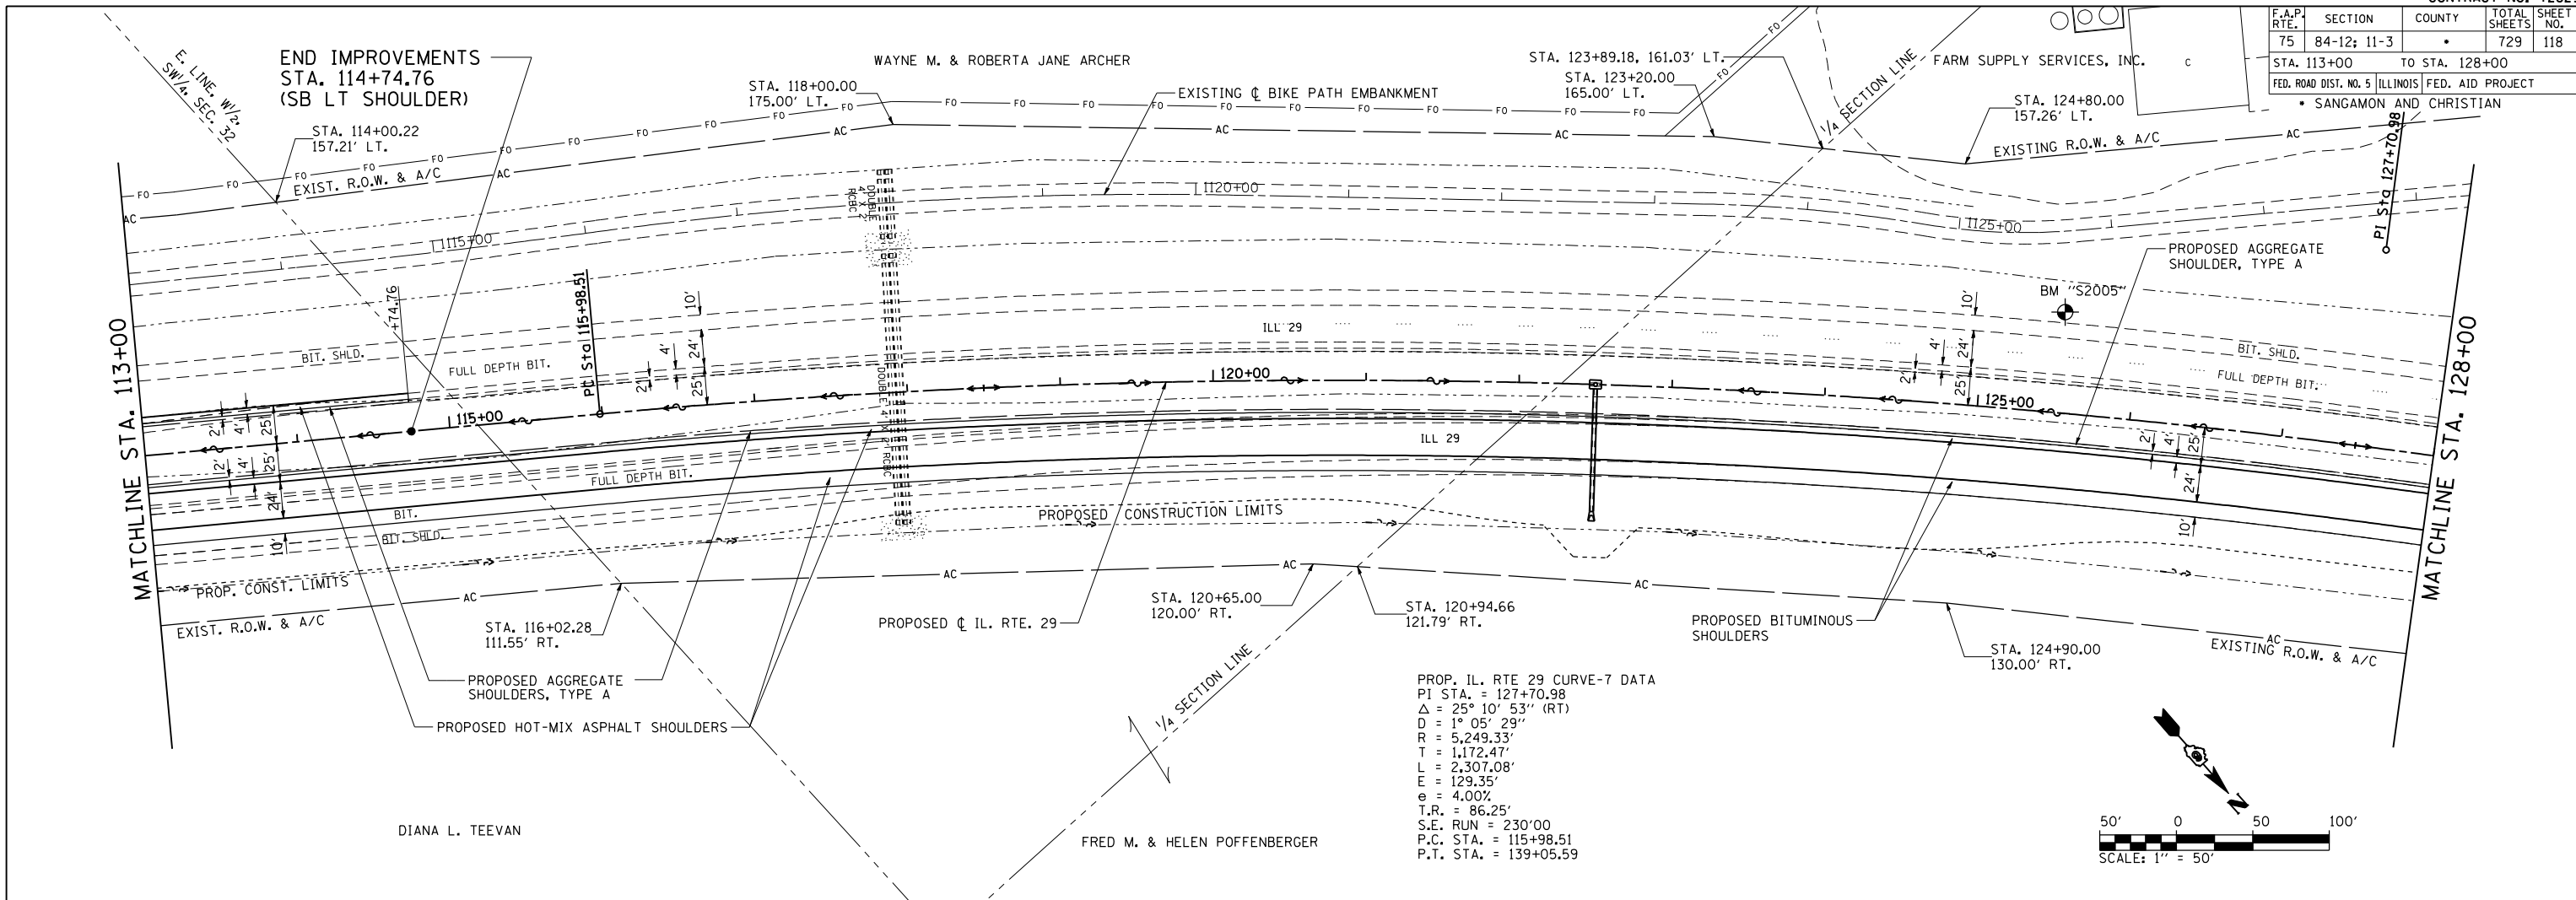

PROP. IL. RTE 29 CURVE-7 DATA
 PI STA. = 127+70.98
 $\Delta = 25^\circ 10' 53''$ (RT)
 $D = 1^\circ 05' 29''$
 $R = 5,249.33'$
 $T = 1,172.47'$
 $L = 2,307.08'$
 $E = 129.35'$
 $e = 4.00\%$
 $T.R. = 86.25'$
 $S.E. RUN = 230.00'$
 $P.C. STA. = 115+98.51$
 $P.T. STA. = 139+05.59$

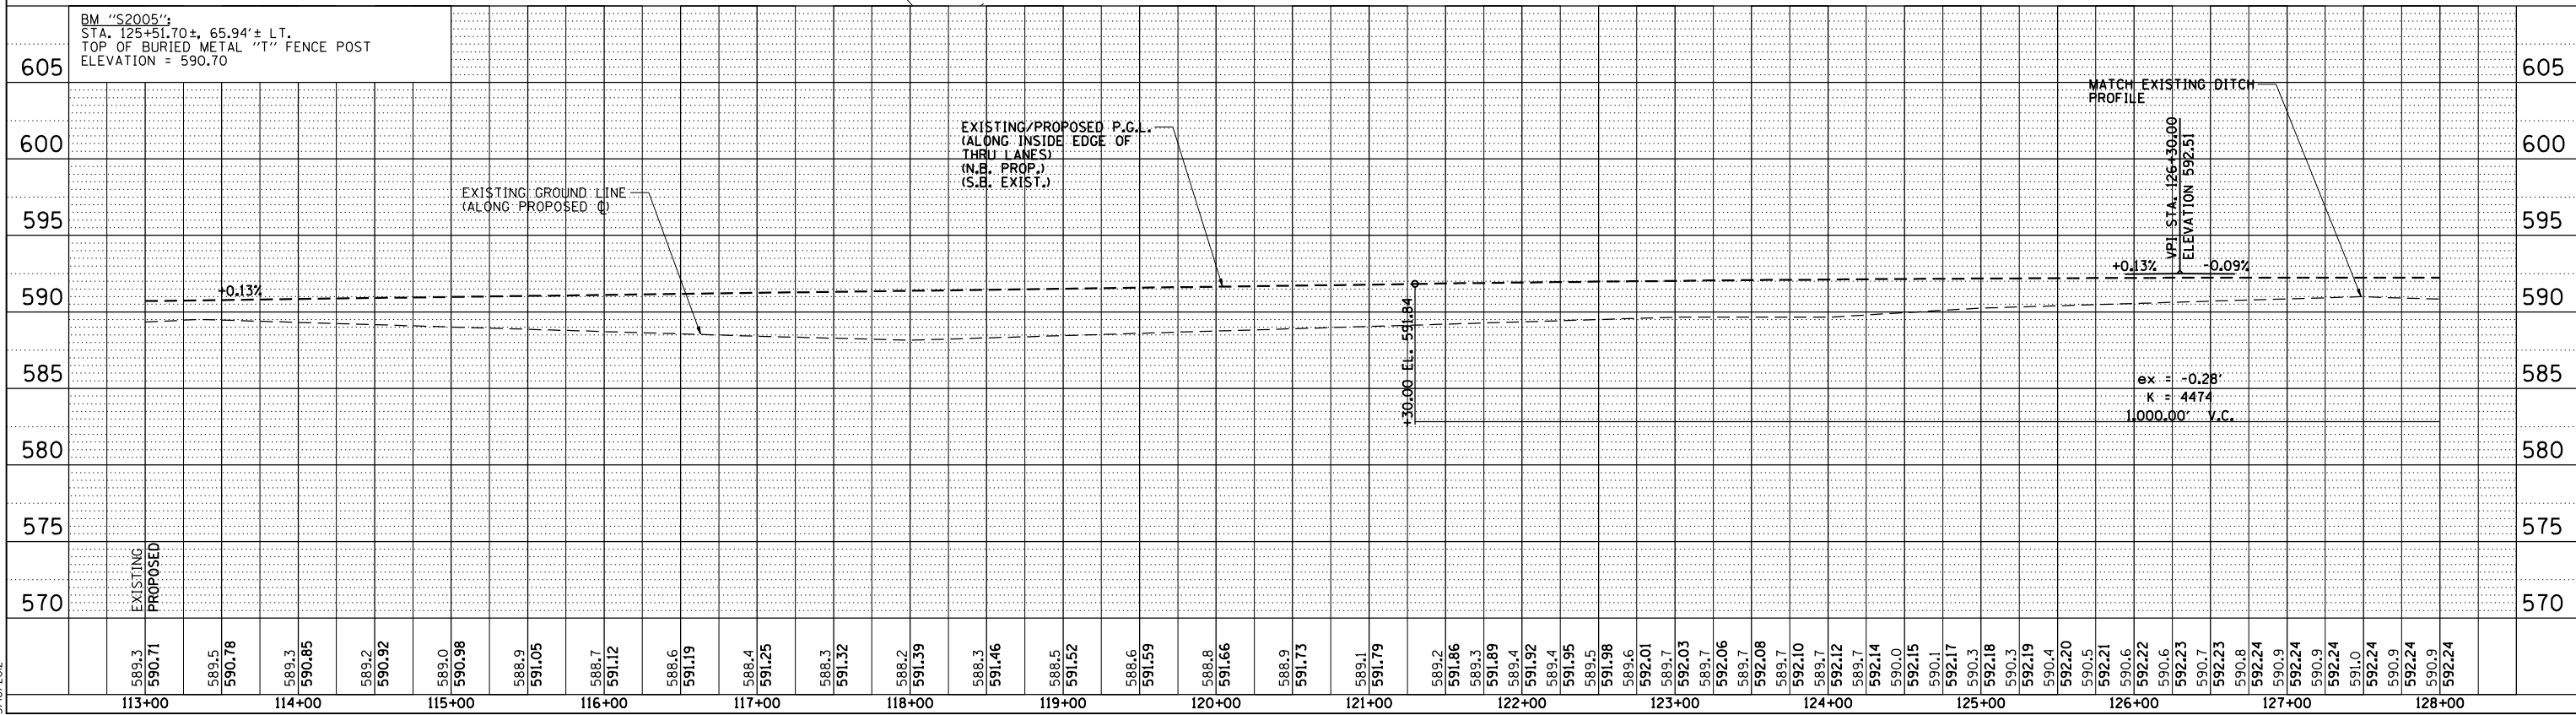

PLAN & PROFILE: IL. RTE 29 - STA. 113+00 TO STA. 128+00