


F.A.P. RTE.	SECTION	COUNTY	TOTAL SHEETS	SHEET NO.
75	84-12; 11-3	•	729	119
STA. 128+00		TO STA. 144+00		
FED. ROAD DIST. NO. 5 ILLINOIS FED. AID PROJECT				
• SANGAMON AND CHRISTIAN				

PLAN	SURVEYED	BY	DATE
NOTED	PLotted		
NO. _____	RT. OF WAY CHECKED		
	FILE NAME		


PROFILE	SURVEYED	BY	DATE
NOTED	PLotted		
NO. _____	STRUCTURE NOTATIONS CHECKED		

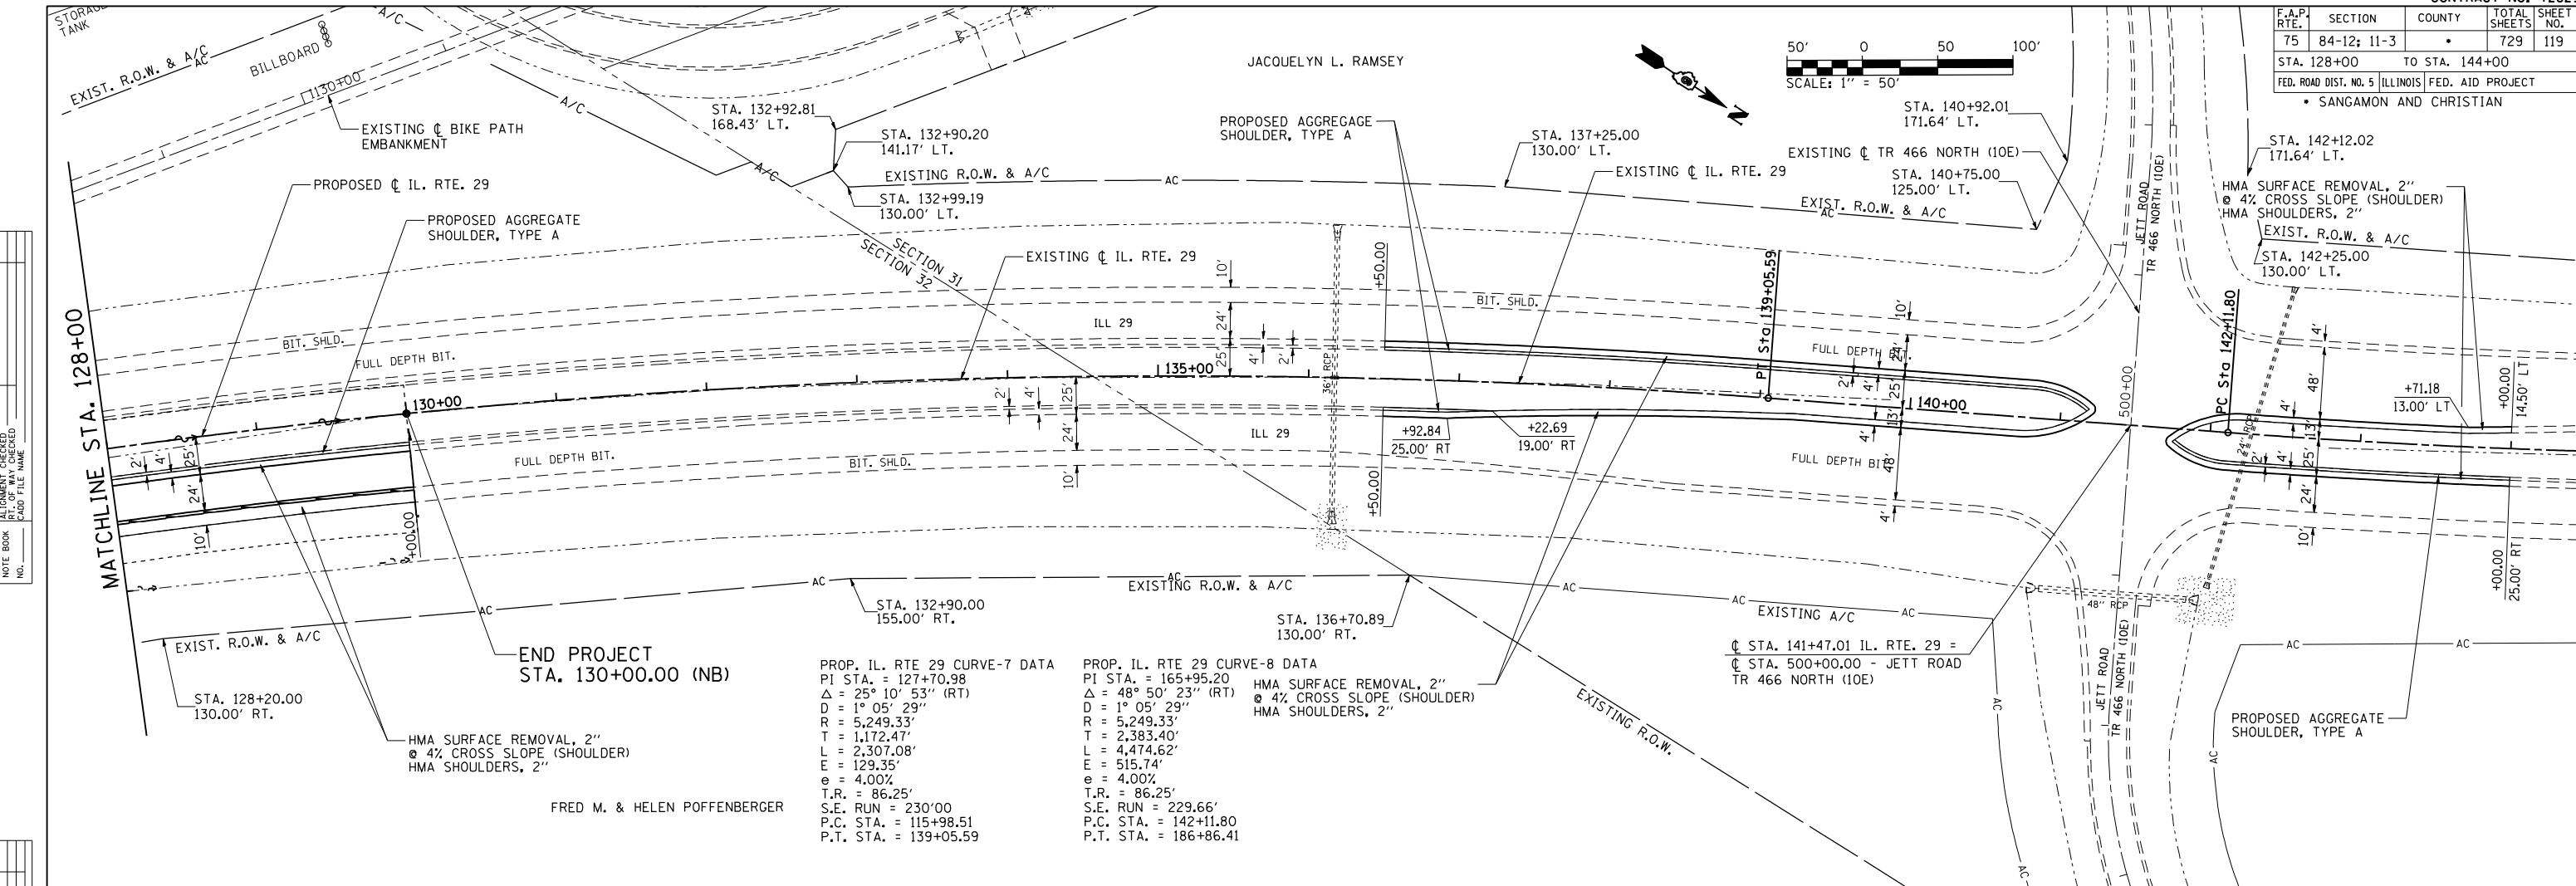

PROP. IL RTE 29 CURVE-7 DATA
 PI STA. = 127+70.98
 $\Delta = 25^\circ 10' 53''$ (RT)
 $D = 1^\circ 05' 29''$
 $R = 5,249.33'$
 $T = 1,172.47'$
 $L = 2,307.08'$
 $E = 129.35'$
 $e = 4.00\%$
 $T.R. = 86.25'$
 $S.E. RUN = 230.00'$
 $P.C. STA. = 115+98.51$
 $P.T. STA. = 139+05.59$

PROP. IL RTE 29 CURVE-8 DATA
 PI STA. = 165+95.20
 $\Delta = 48^\circ 50' 23''$ (RT)
 $D = 1^\circ 05' 29''$
 $R = 5,249.33'$
 $T = 2,383.40'$
 $L = 4,474.62'$
 $E = 515.74'$
 $e = 4.00\%$
 $T.R. = 86.25'$
 $S.E. RUN = 229.66'$
 $P.C. STA. = 142+11.80$
 $P.T. STA. = 186+86.41$

FRED M. & HELEN POFFENBERGER

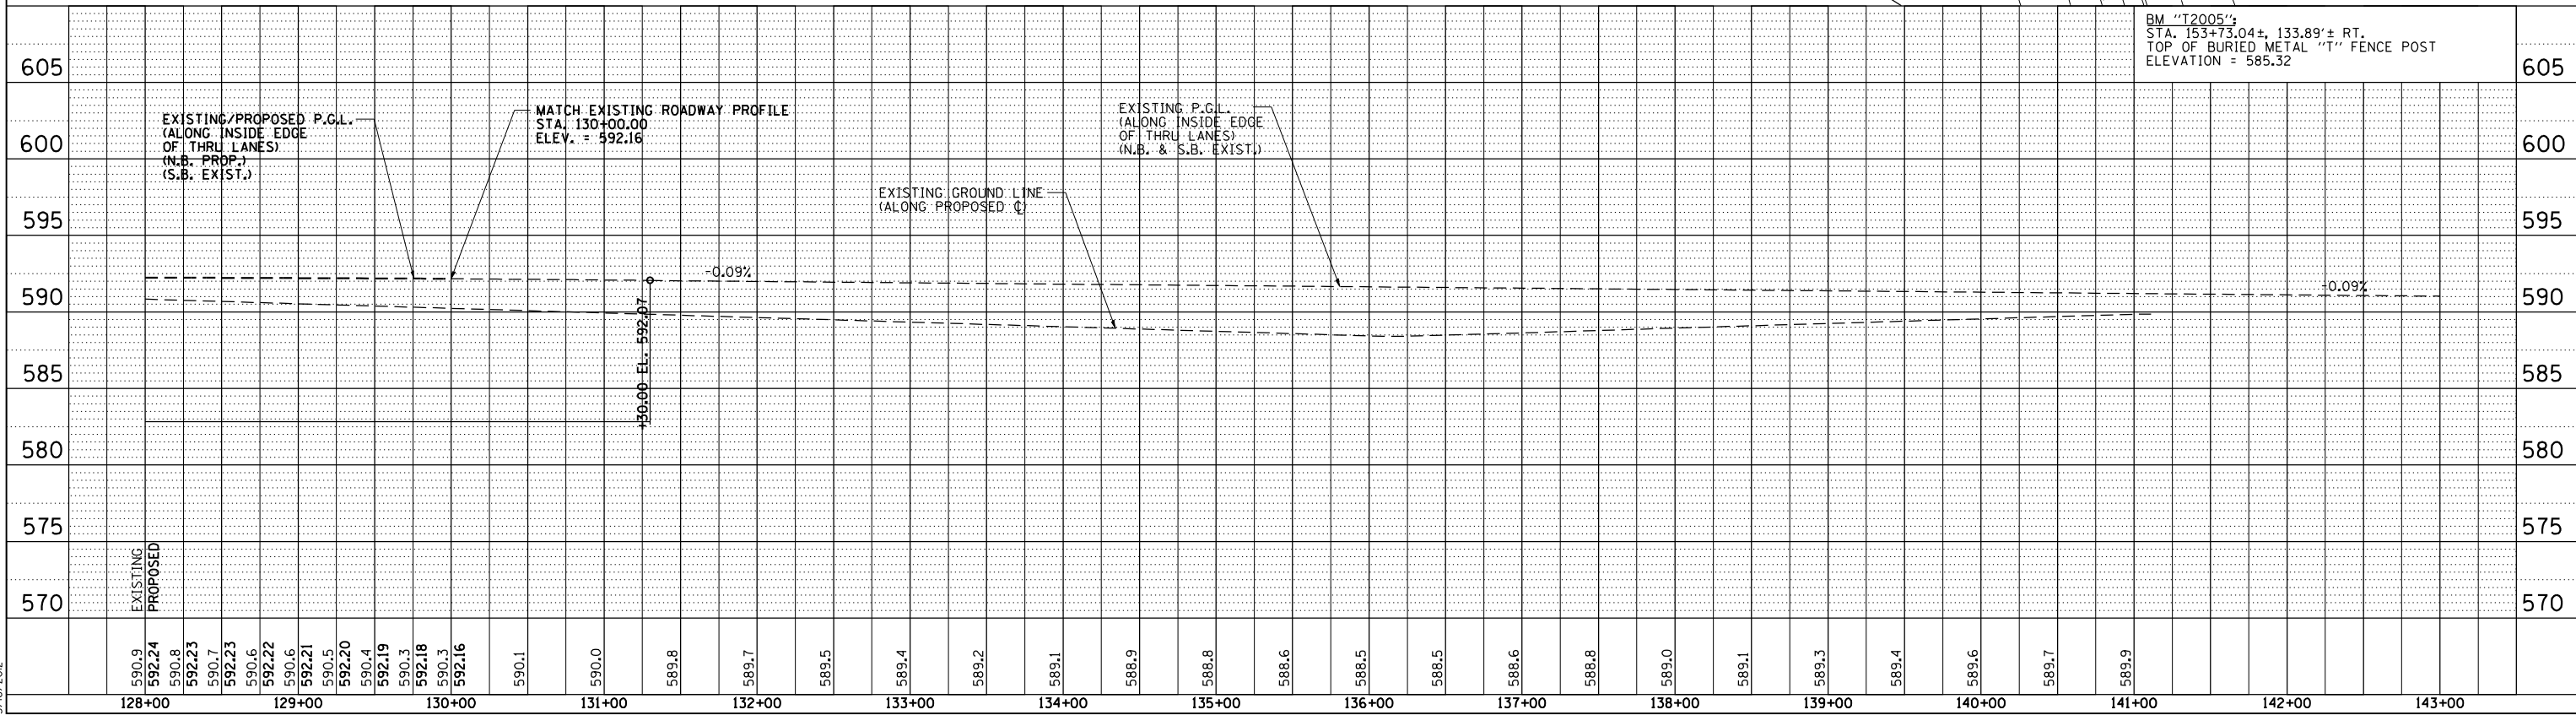

PinProrof5hts028
 L:\INDOT\3036601\draw\sheet\5.D672829-sht-PinProrof5hts028.dgn
 3/16/2012