

F.A.P. RTE.	SECTION	COUNTY	TOTAL SHEETS	SHEET NO.
75	84-12-11-3	•	729	144

STA. 175+00 TO STA. 190+00
 FED. ROAD DIST. NO. 5 ILLINOIS FED. AID PROJECT
 • SANGAMON AND CHRISTIAN



PLAN

DATE	
BY	
DESIGNED	
CHECKED	
IN CHARGE	
DATE	
BY	
DATE	
BY	
DATE	

PROFILE

DATE	
BY	
DESIGNED	
CHECKED	
IN CHARGE	
DATE	
BY	
DATE	
BY	
DATE	

PinPrOfShts060
 L:\DOT\306601\Draw Sheets\672829-sht-PinPrOfShts030.dgn
 3/16/2012

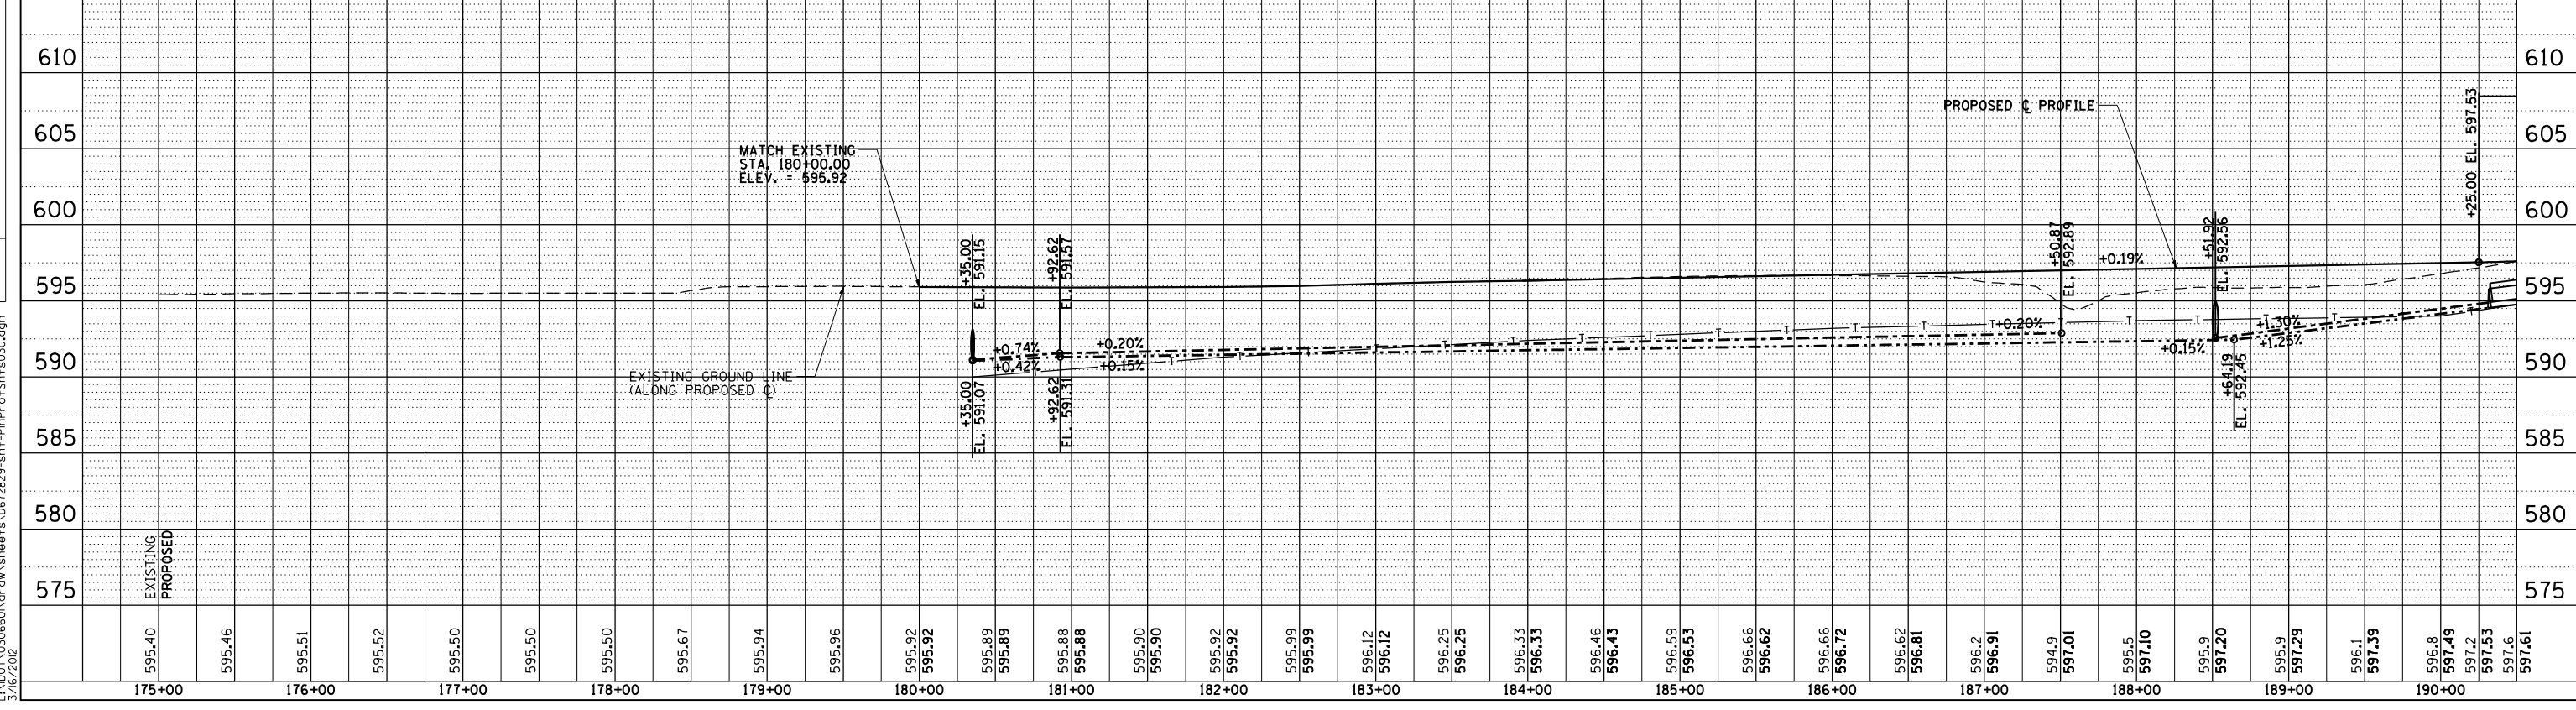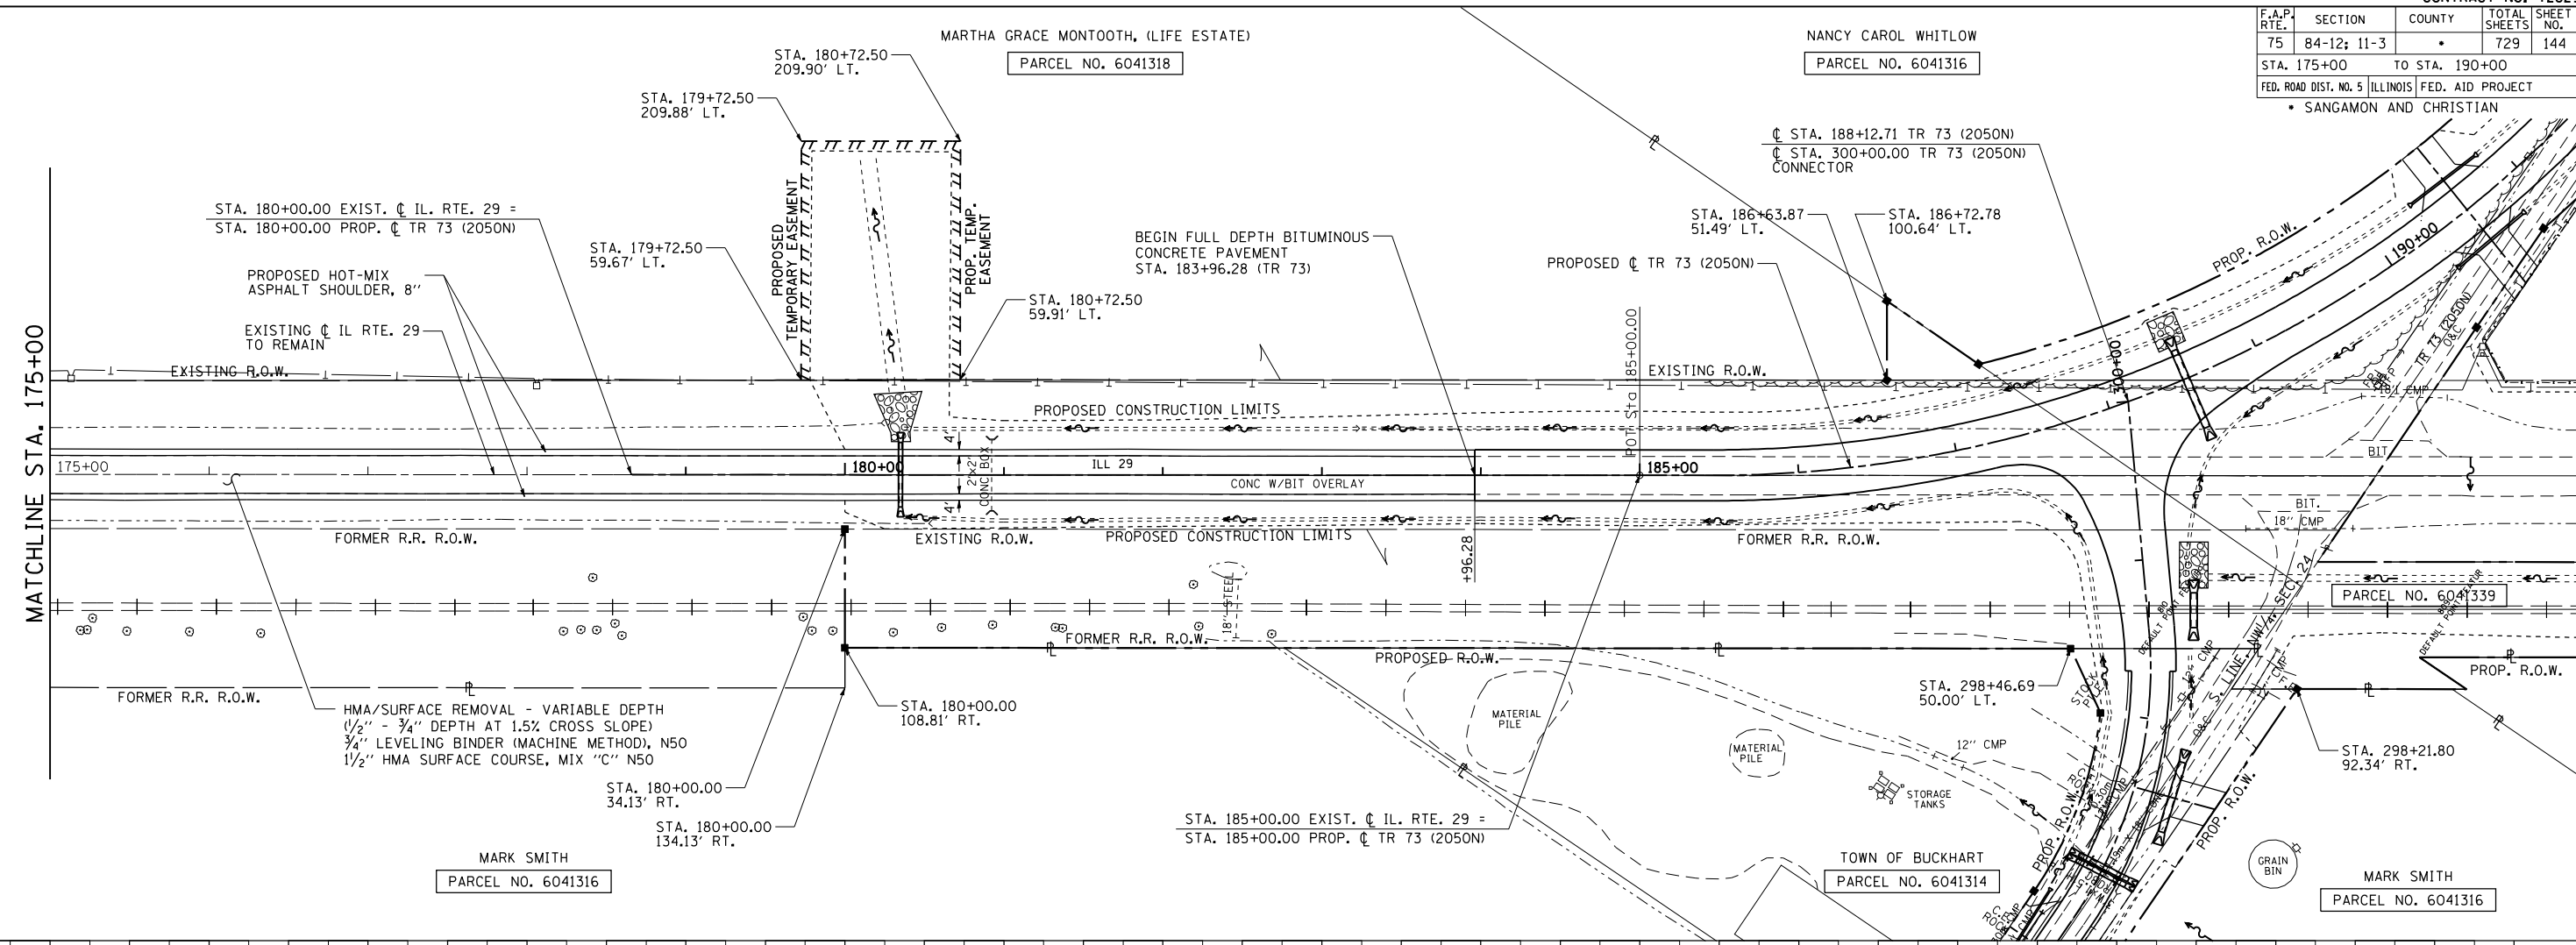

PLAN & PROFILE: EXISTING IL RTE 29 - STA. 175+00 TO STA. 190+00