



F.A. RTE.	SECTION	COUNTY	TOTAL SHEETS	SHEET NO.
75	84-12: 11-3		729	149
STA. 1615+00		TO STA. 1645+00		
FED. ROAD DIST. NO. 5 ILLINOIS FED. AID PROJECT				
SANGAMON AND CHRISTIAN				

PLAN	SURVEYED	BY	DATE
NOTE BOOK NO.	PLotted		
NO.	BY		
	DATE		

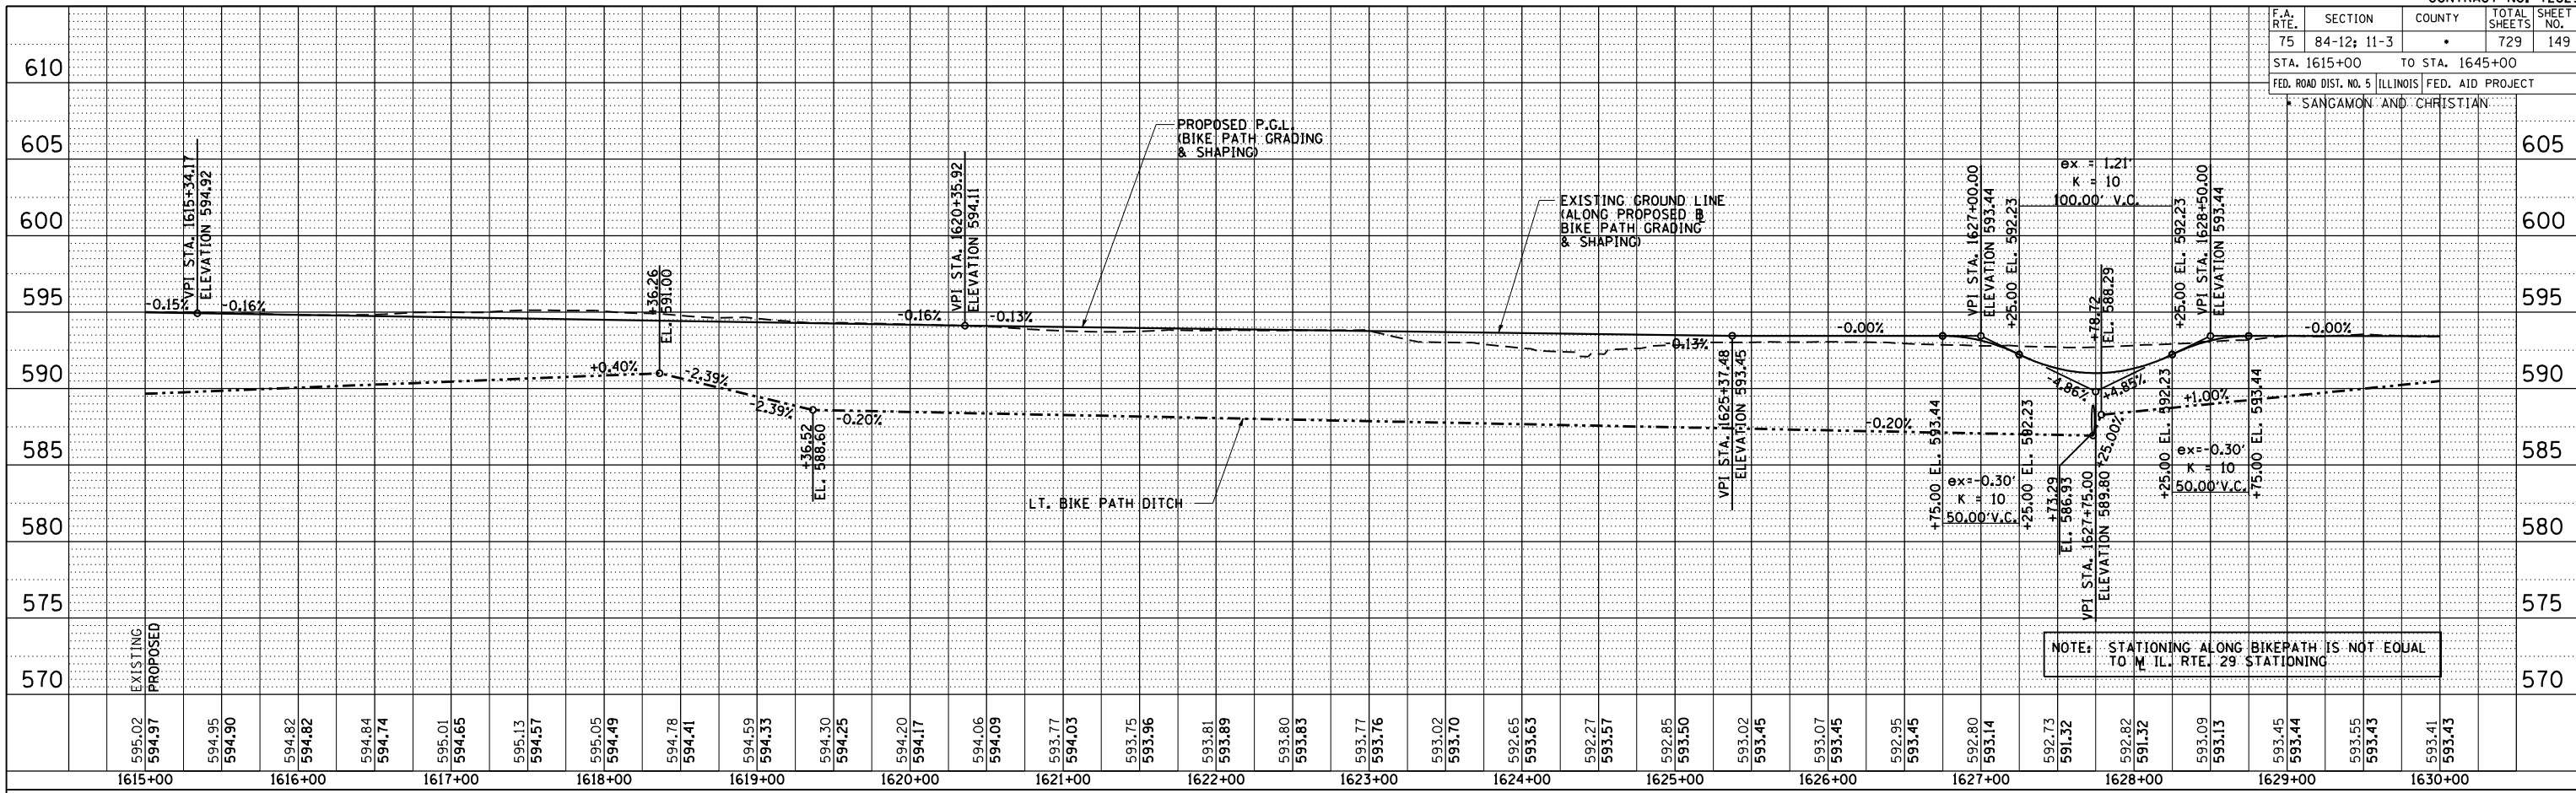

PROFILE	SURVEYED	BY	DATE
NOTE BOOK NO.	PLotted		
NO.	BY		
	DATE		

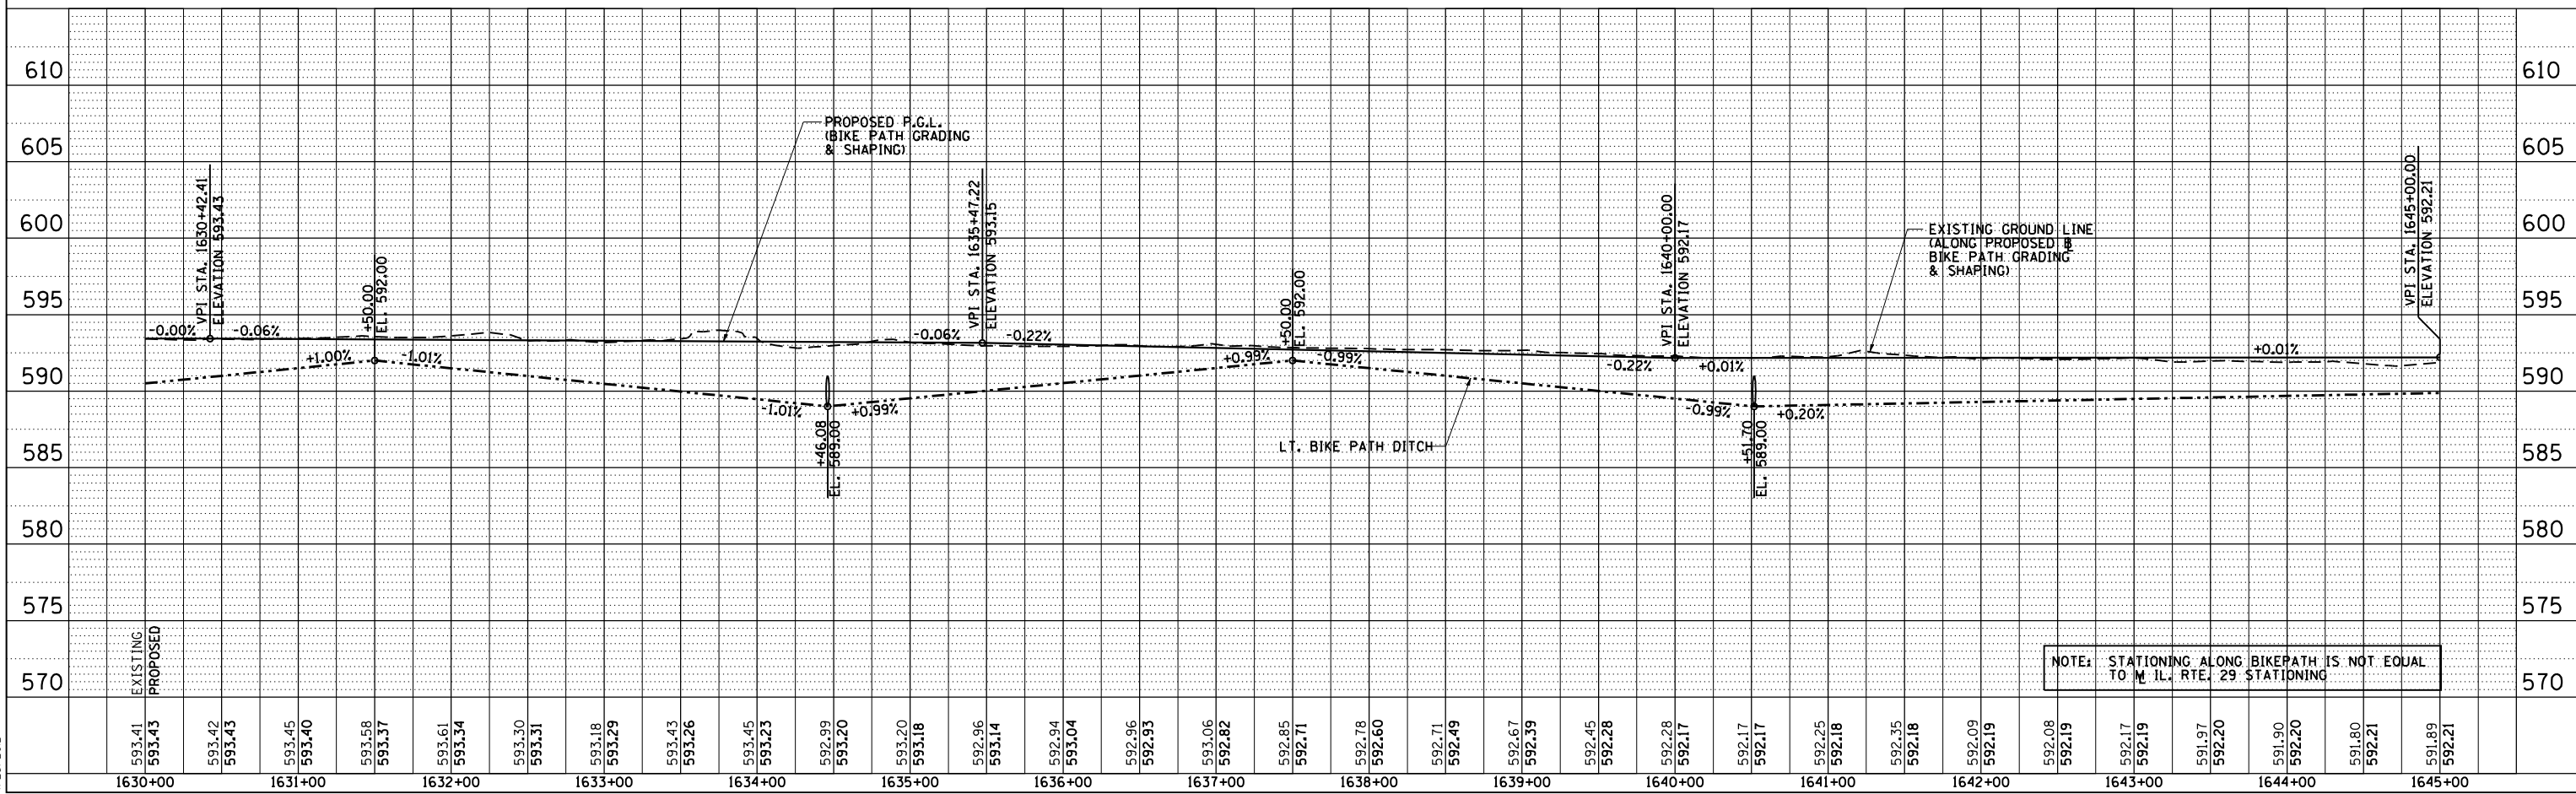

L:\DOT\030660\Draw sheets\672829-sht-BikePathProfile\_BP03  
4/25/2012