



F.A. RTE.	SECTION	COUNTY	TOTAL SHEETS	SHEET NO.
75	84-12: 11-3	•	729	151
STA. 10+00		TO STA. 40+00		
FED. ROAD DIST. NO. 5 ILLINOIS FED. AID PROJECT				

SANGAMON AND CHRISTIAN

PLAN	SURVEYED	BY	DATE
NOTE BOOK NO.	PLotted		
	BY		
	FILE NAME		

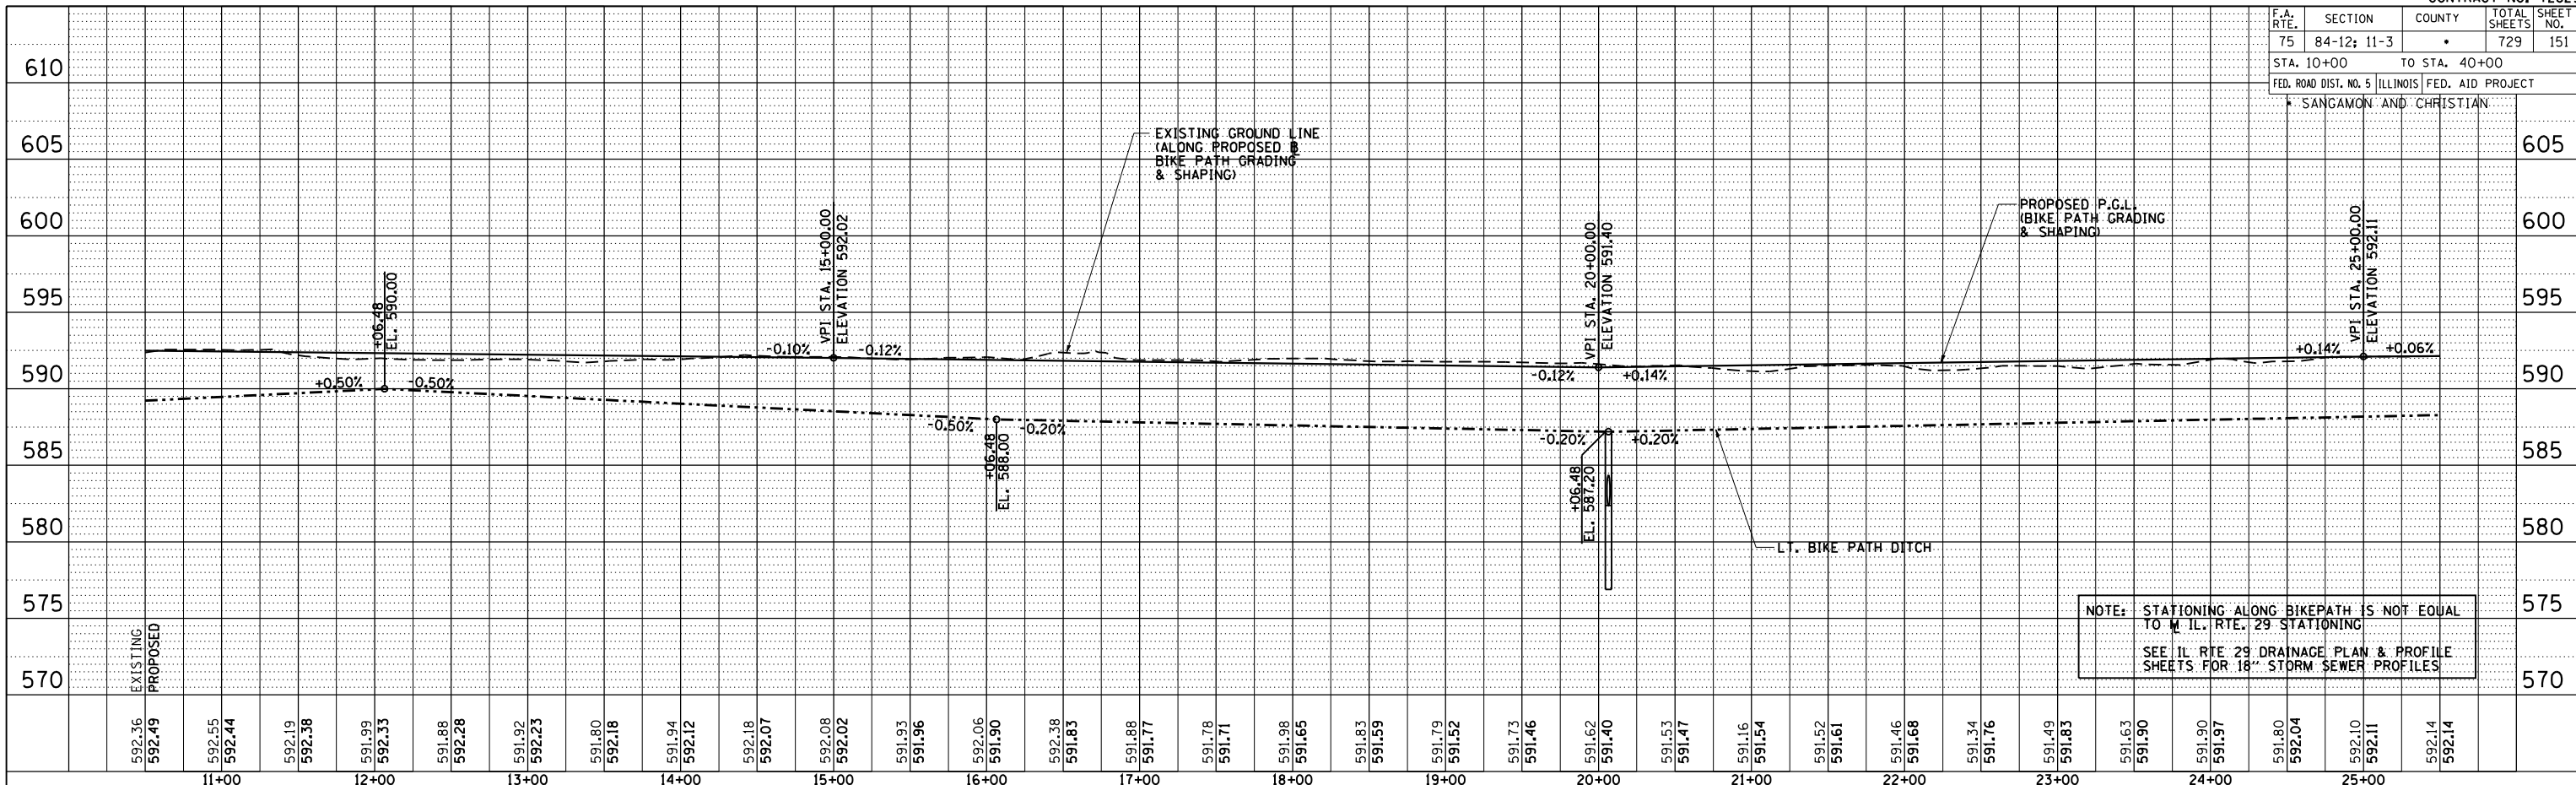

PROFILE	SURVEYED	BY	DATE
NOTE BOOK NO.	PLotted		
	BY		
	FILE NAME		

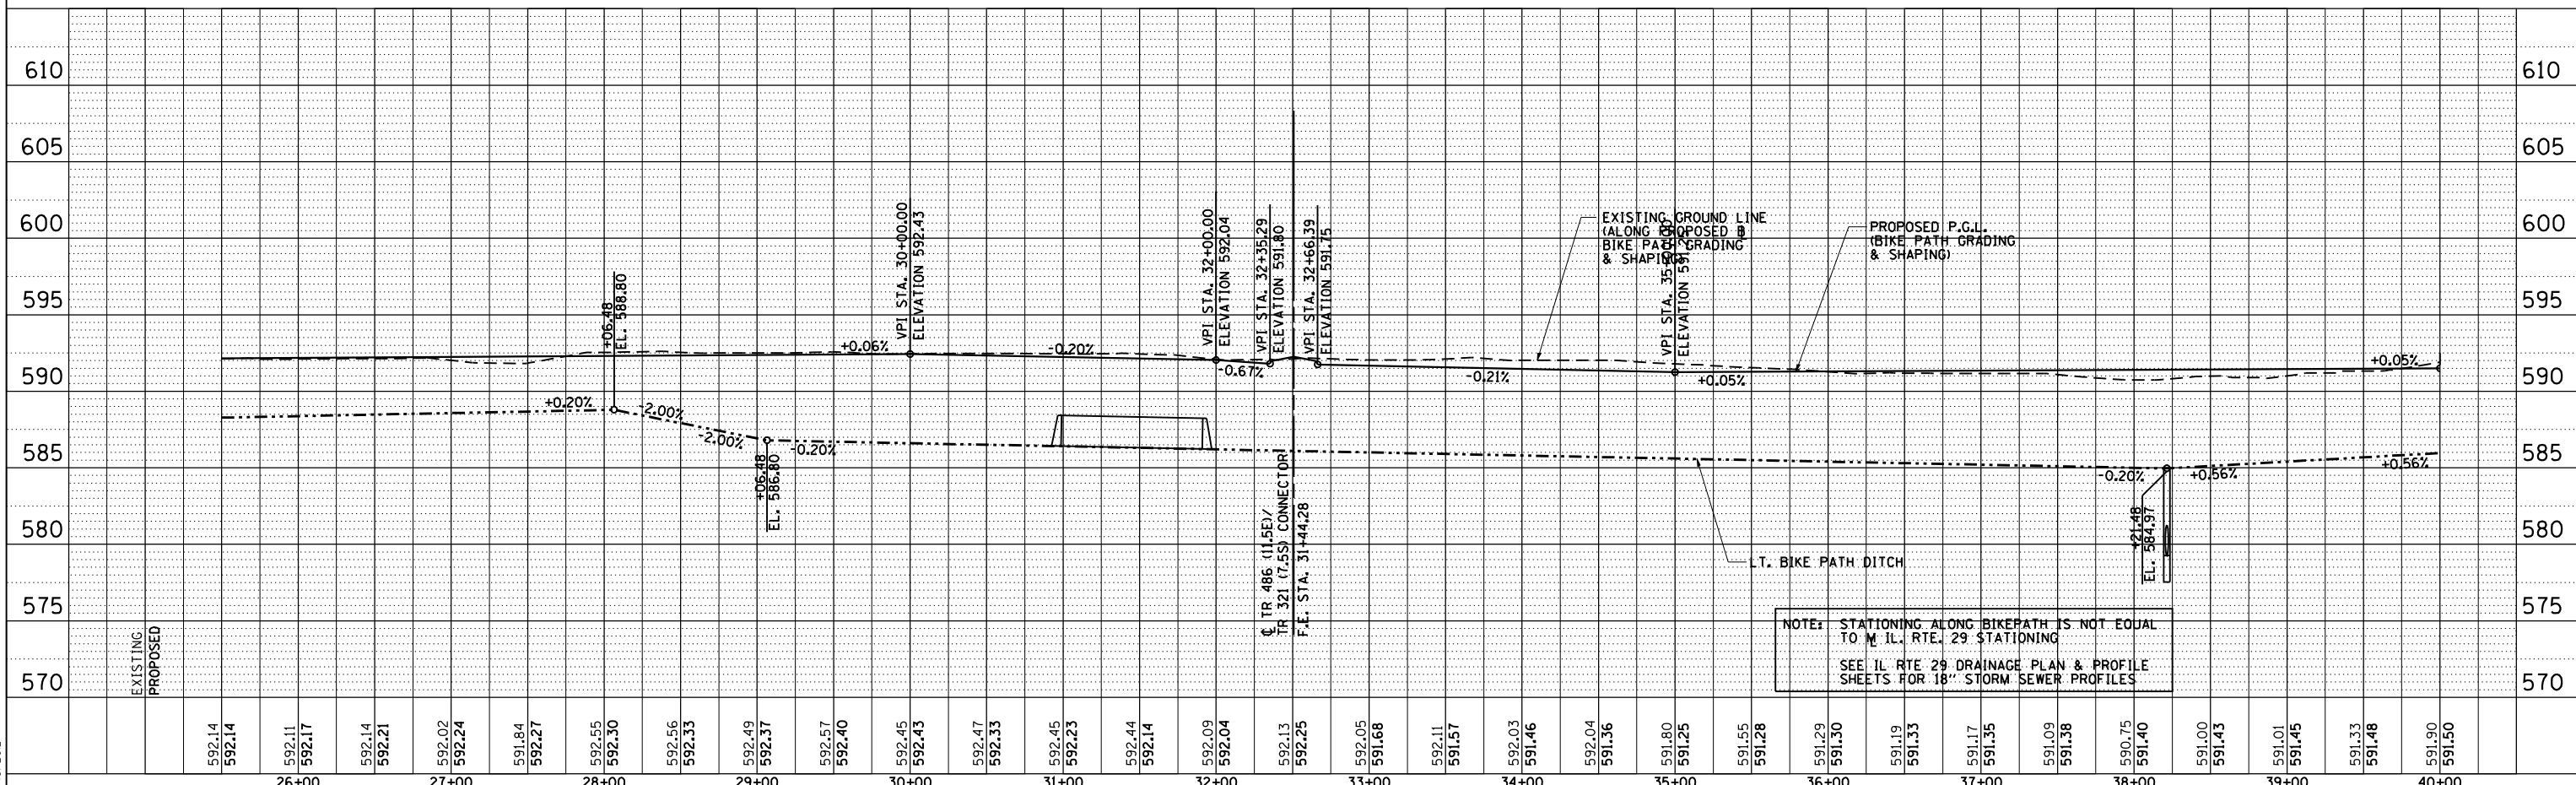

L:\DOT\030660\Draw\Sheets\672829-sht-BikePathProfile_BP05.dwg
3/16/2012