
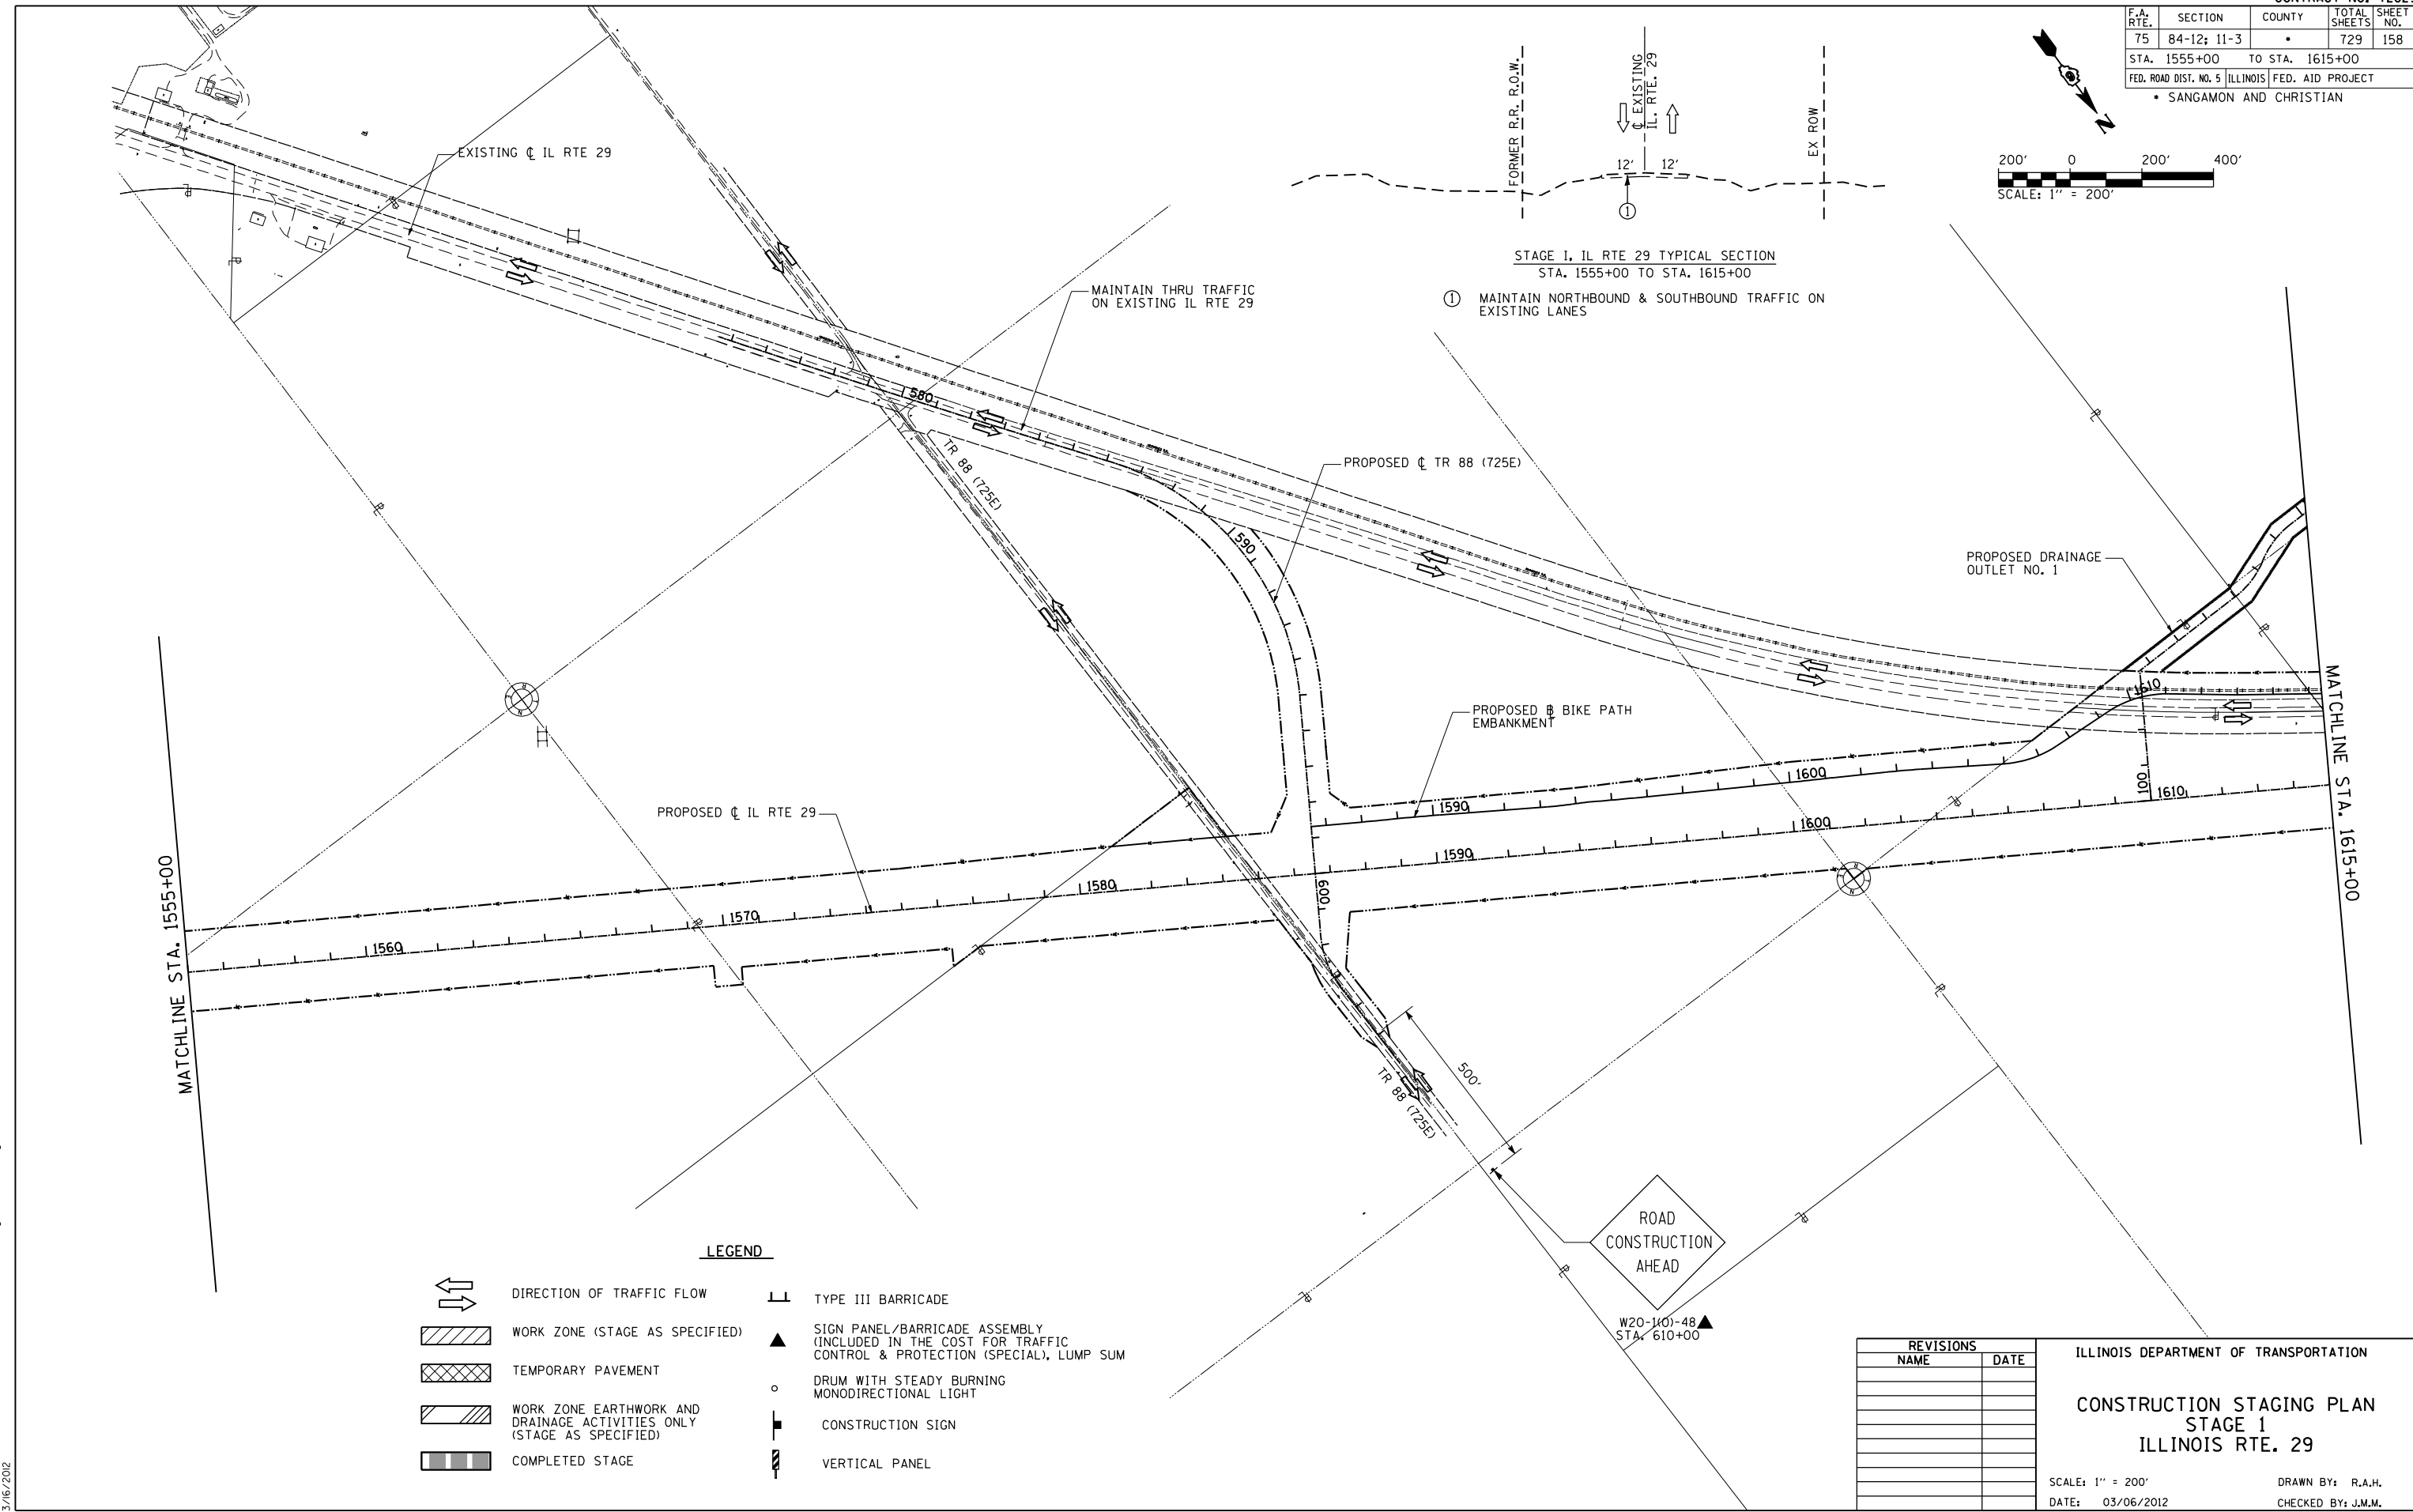


F.A. RTE.	SECTION	COUNTY	TOTAL SHEETS	SHEET NO.
75	84-12; 11-3	•	729	158
STA. 1555+00		TO STA. 1615+00		
FED. ROAD DIST. NO. 5 ILLINOIS FED. AID PROJECT				
• SANGAMON AND CHRISTIAN				

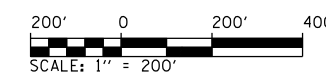

STAGE I, IL RTE 29 TYPICAL SECTION
STA. 1555+00 TO STA. 1615+00

① MAINTAIN NORTHBOUND & SOUTHBOUND TRAFFIC ON EXISTING LANES

LEGEND

- DIRECTION OF TRAFFIC FLOW
- WORK ZONE (STAGE AS SPECIFIED)
- TEMPORARY PAVEMENT
- WORK ZONE EARTHWORK AND DRAINAGE ACTIVITIES ONLY (STAGE AS SPECIFIED)
- COMPLETED STAGE
- TYPE III BARRICADE
- SIGN PANEL/BARRICADE ASSEMBLY (INCLUDED IN THE COST FOR TRAFFIC CONTROL & PROTECTION (SPECIAL), LUMP SUM)
- DRUM WITH STEADY BURNING MONODIRECTIONAL LIGHT
- CONSTRUCTION SIGN
- VERTICAL PANEL

REVISIONS	
NAME	DATE

ILLINOIS DEPARTMENT OF TRANSPORTATION
**CONSTRUCTION STAGING PLAN
STAGE 1
ILLINOIS RTE. 29**
SCALE: 1" = 200"
DATE: 03/06/2012
DRAWN BY: R.A.H.
CHECKED BY: J.M.M.

Sheet 004
L:\1001\030601\Draw\Sheets\030601\Draw\72829-sht-ConsFrg_AllSheets.dgn
3/6/2012