

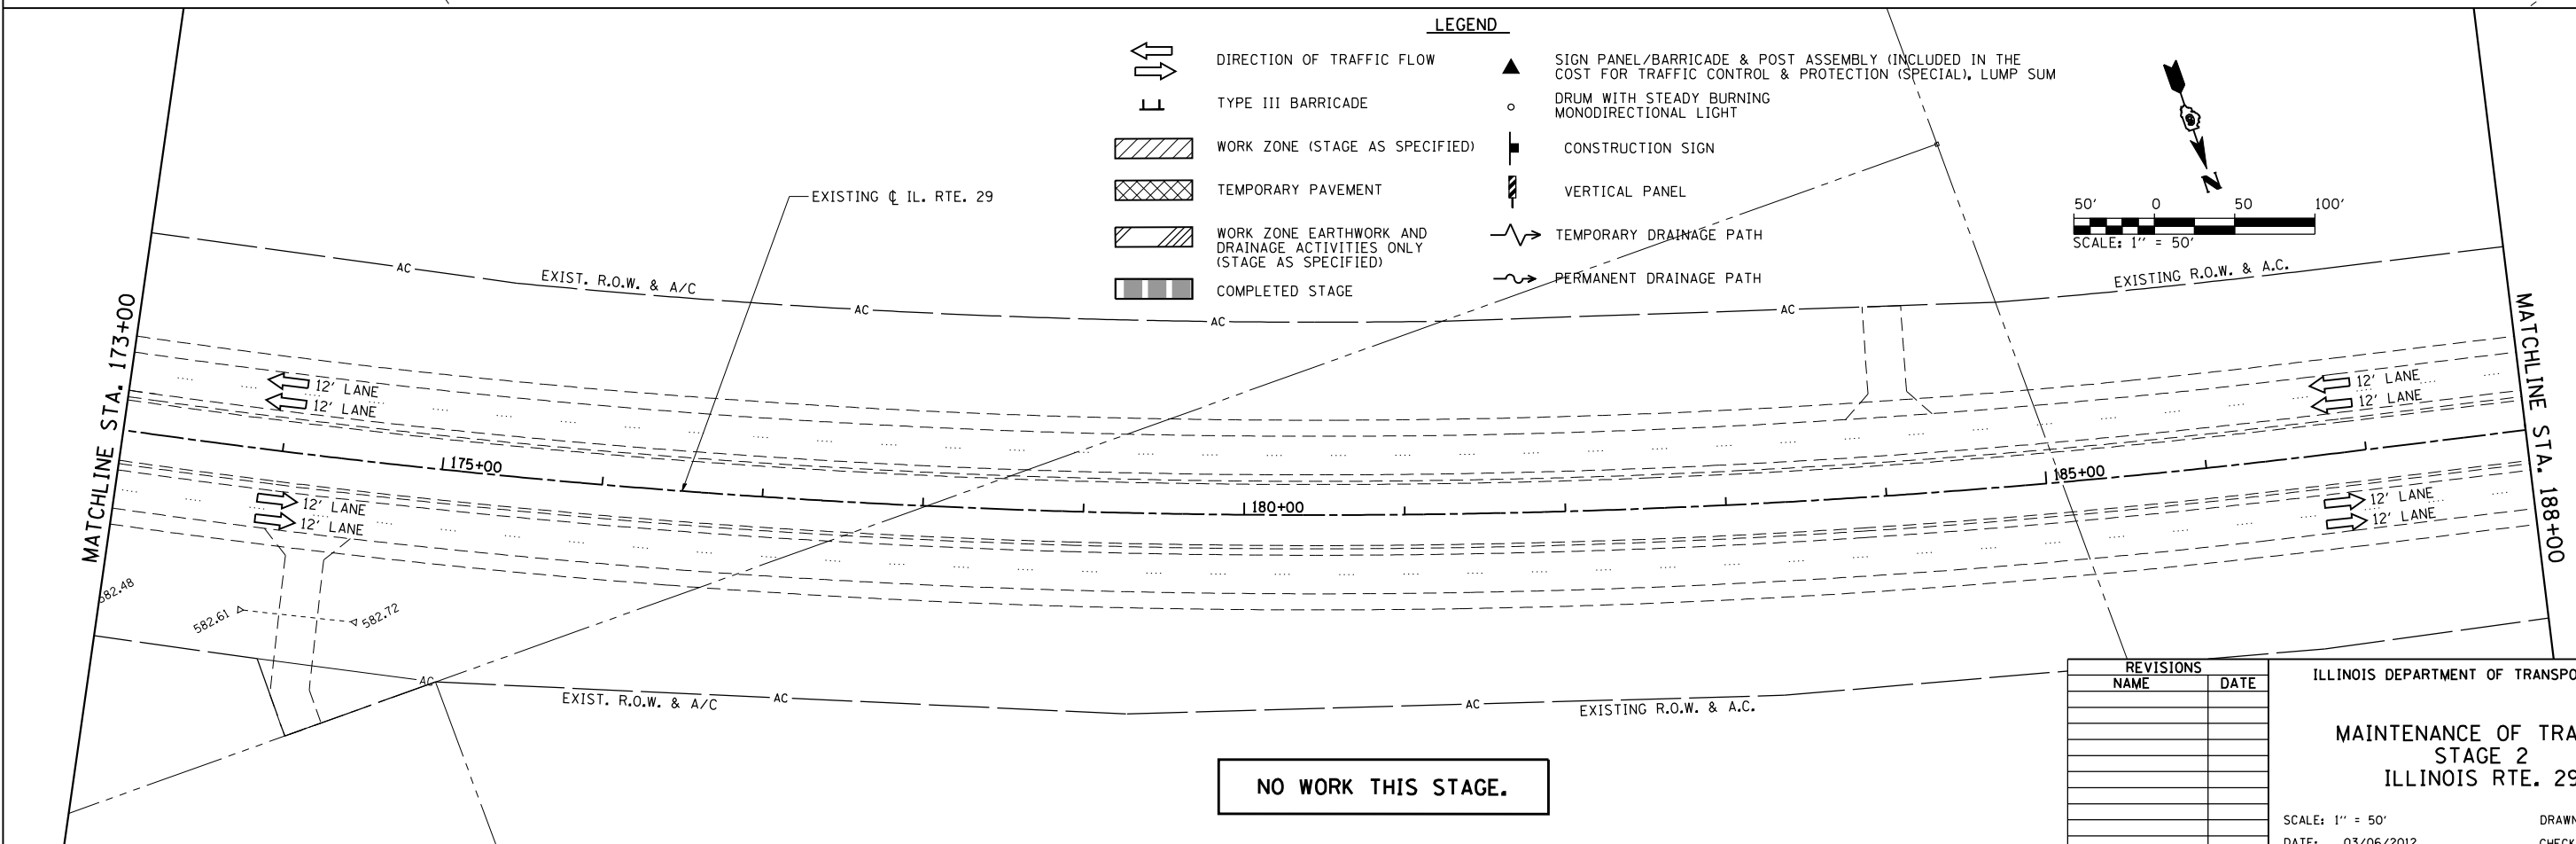
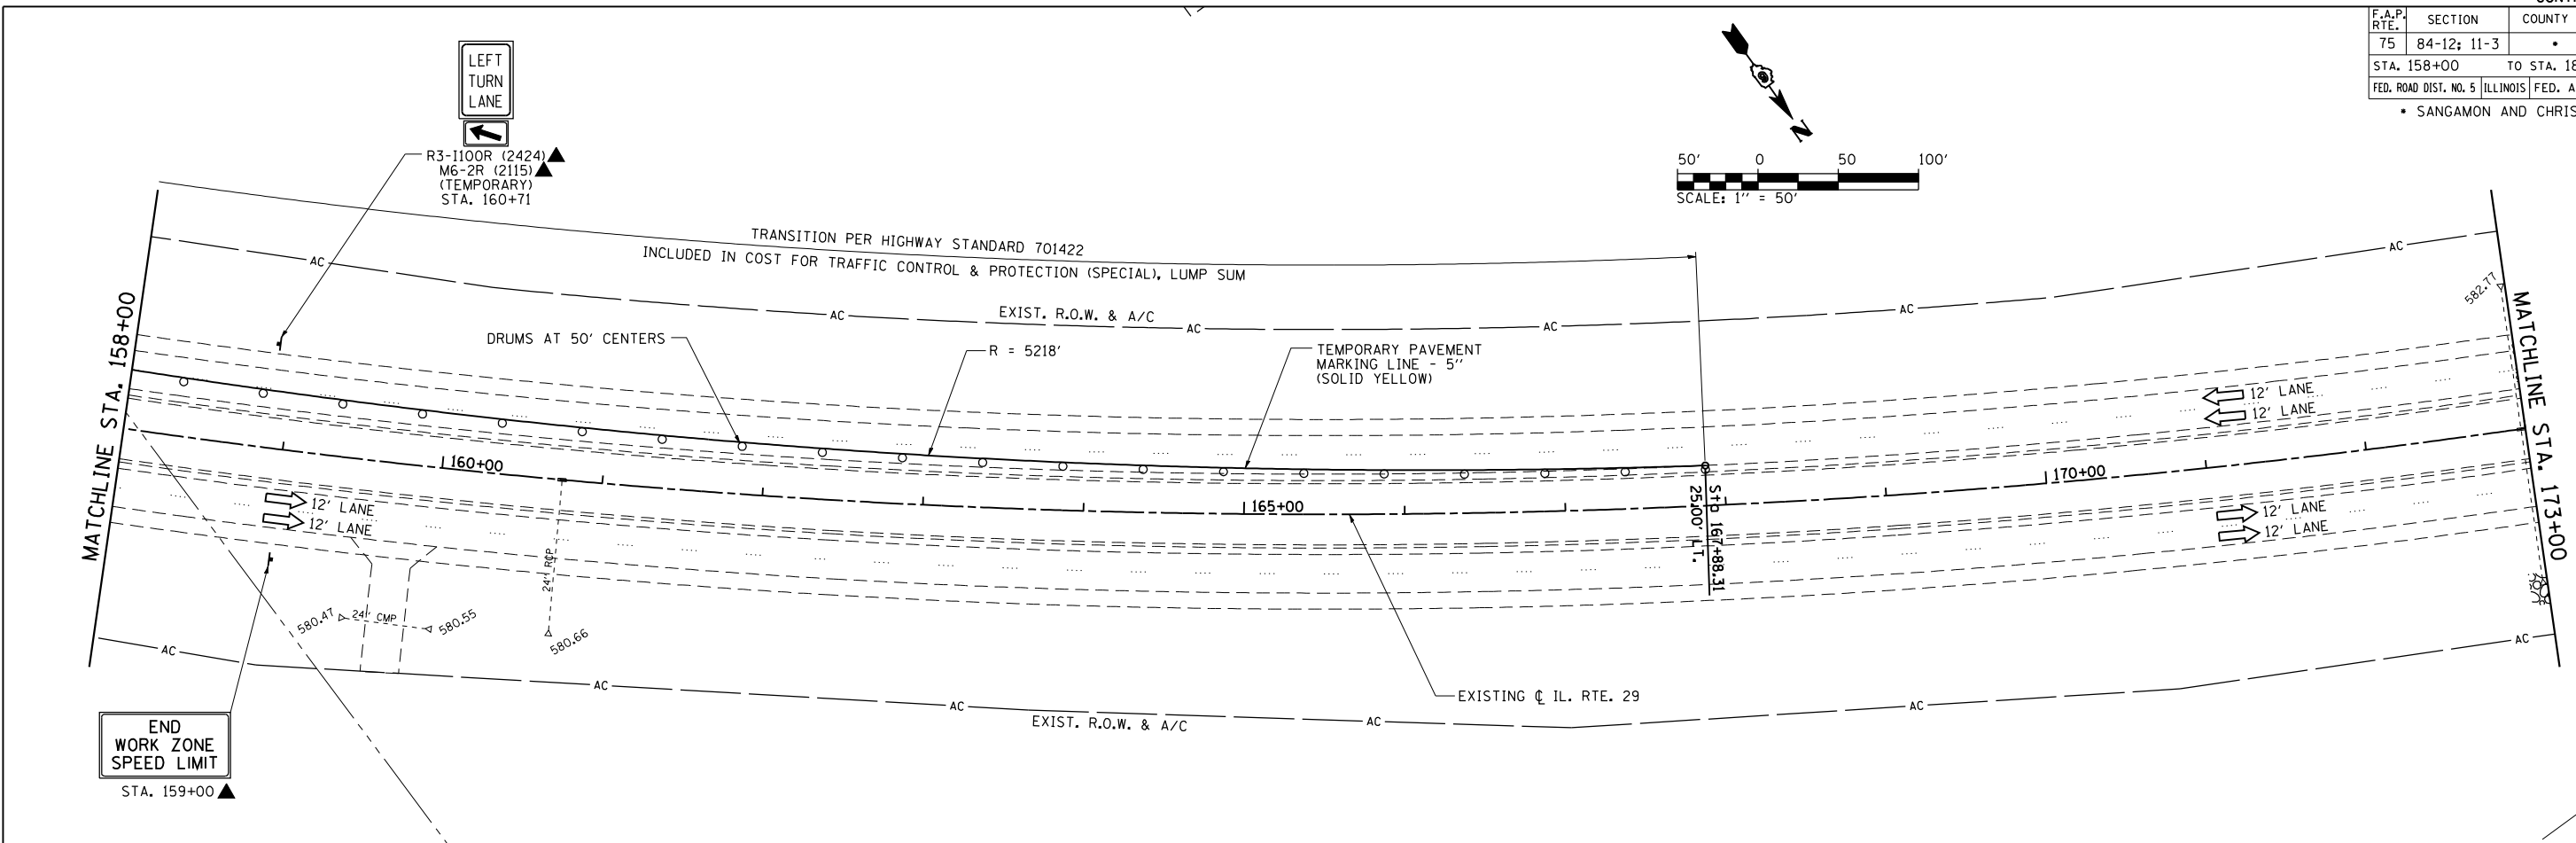


F.A.P. RTE.	SECTION	COUNTY	TOTAL SHEETS	SHEET NO.
75	84-12: 11-3		729	210
STA. 158+00		TO STA. 188+00		
FED. ROAD DIST. NO. 5 ILLINOIS FED. AID PROJECT				
• SANGAMON AND CHRISTIAN				

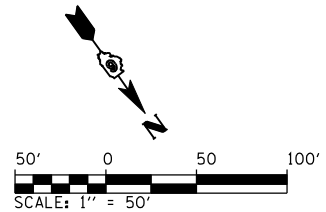

LEGEND

	DIRECTION OF TRAFFIC FLOW		SIGN PANEL/BARRICADE & POST ASSEMBLY (INCLUDED IN THE COST FOR TRAFFIC CONTROL & PROTECTION (SPECIAL), LUMP SUM
	TYPE III BARRICADE		DRUM WITH STEADY BURNING MONODIRECTIONAL LIGHT
	WORK ZONE (STAGE AS SPECIFIED)		CONSTRUCTION SIGN
	TEMPORARY PAVEMENT		VERTICAL PANEL
	WORK ZONE EARTHWORK AND DRAINAGE ACTIVITIES ONLY (STAGE AS SPECIFIED)		TEMPORARY DRAINAGE PATH
	COMPLETED STAGE		PERMANENT DRAINAGE PATH

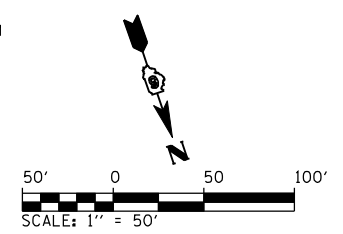

REVISIONS	
NAME	DATE

ILLINOIS DEPARTMENT OF TRANSPORTATION

**MAINTENANCE OF TRAFFIC
STAGE 2
ILLINOIS RTE. 29**

SCALE: 1" = 50'
DATE: 03/06/2012

DRAWN BY: R.A.H.
CHECKED BY: J.M.M.

NO WORK THIS STAGE.

Default: I:\dot\030660\draw\sheets\0672829-sht-M01STG2-01T.dgn 3/6/2012