
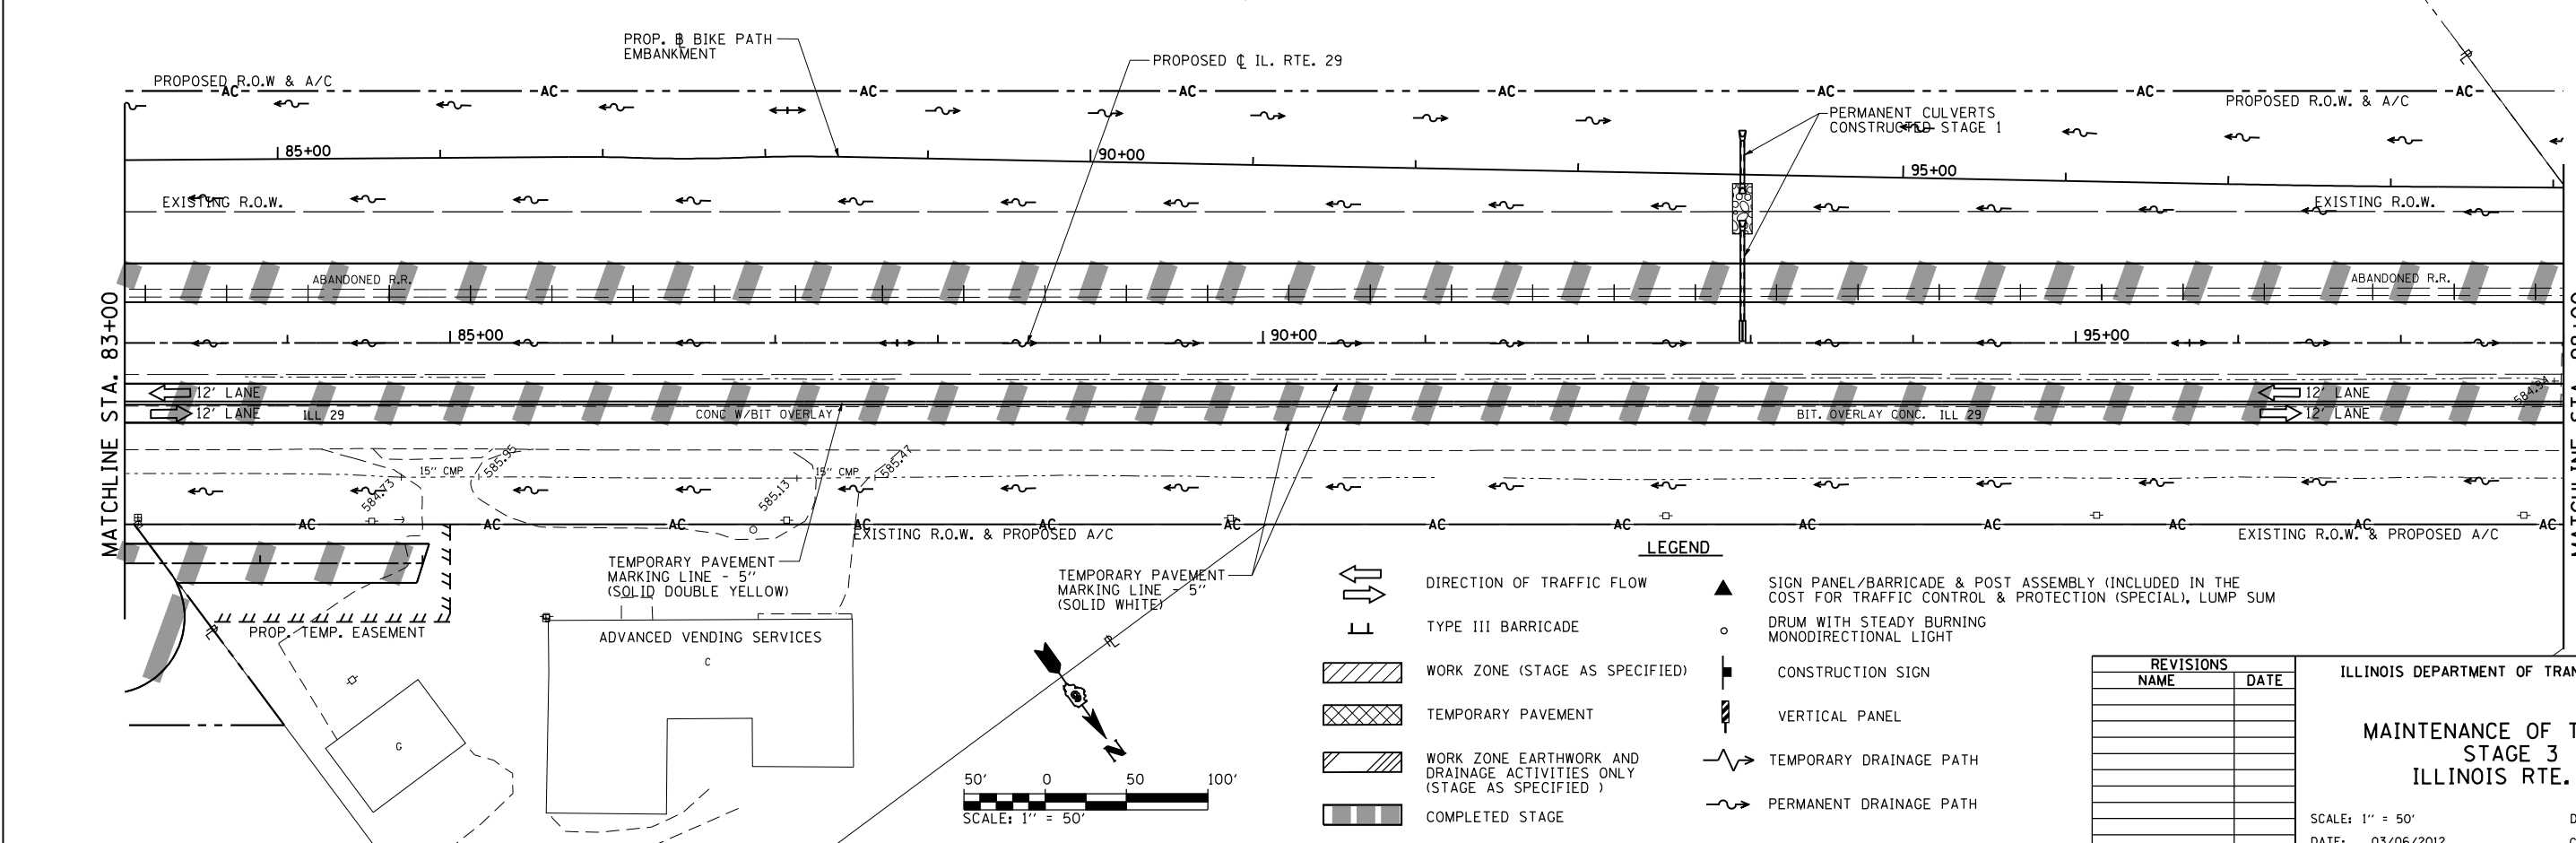


F.A.P. RTE.	SECTION	COUNTY	TOTAL SHEETS	SHEET NO.
75	84-12: 11-3		729	224
STA. 68+00 TO STA. 98+00				
FED. ROAD DIST. NO. 5 ILLINOIS FED. AID PROJECT				
SANGAMON AND CHRISTIAN				

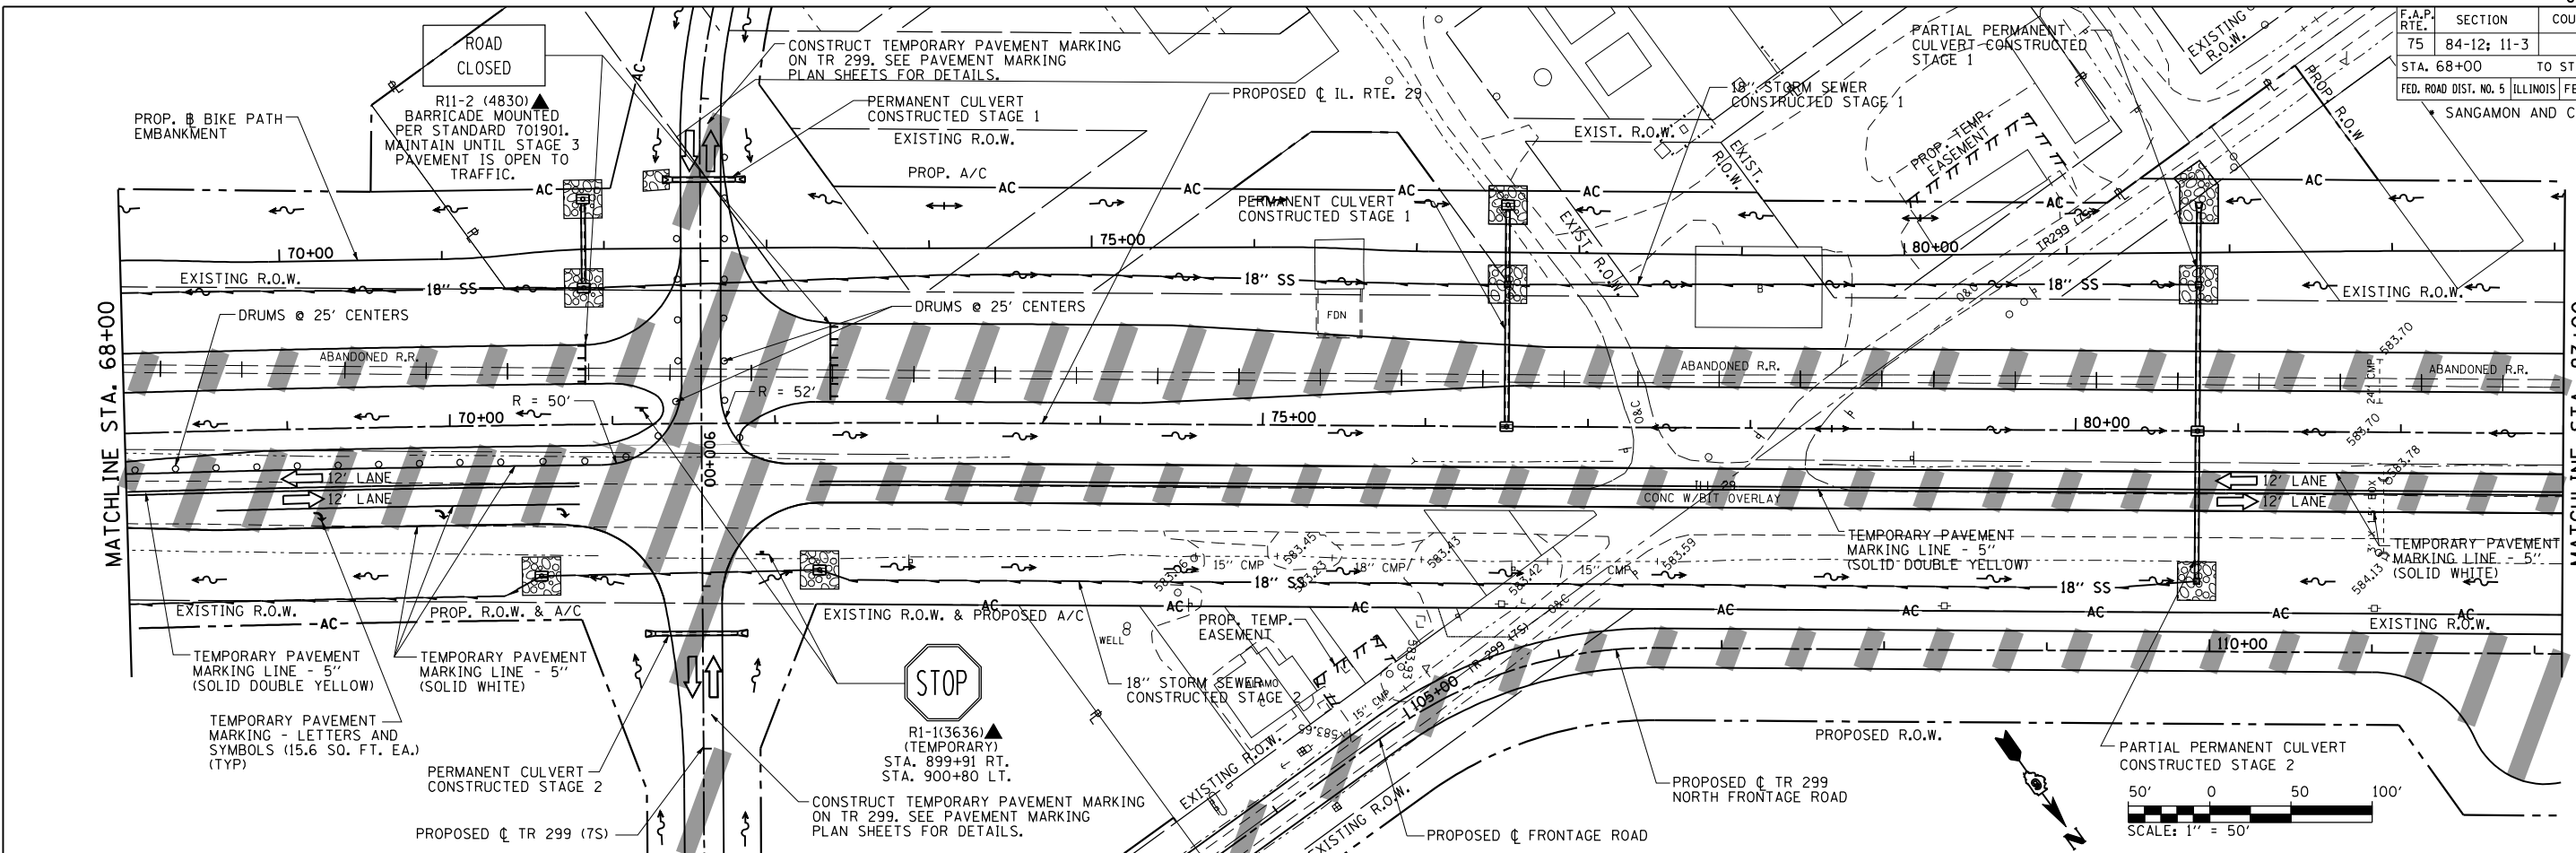

- LEGEND**
- DIRECTION OF TRAFFIC FLOW
 - TYPE III BARRICADE
 - WORK ZONE (STAGE AS SPECIFIED)
 - TEMPORARY PAVEMENT
 - WORK ZONE EARTHWORK AND DRAINAGE ACTIVITIES ONLY (STAGE AS SPECIFIED)
 - COMPLETED STAGE
 - SIGN PANEL/BARRICADE & POST ASSEMBLY (INCLUDED IN THE COST FOR TRAFFIC CONTROL & PROTECTION (SPECIAL), LUMP SUM)
 - DRUM WITH STEADY BURNING MONODIRECTIONAL LIGHT
 - CONSTRUCTION SIGN
 - VERTICAL PANEL
 - TEMPORARY DRAINAGE PATH
 - PERMANENT DRAINAGE PATH

REVISIONS	
NAME	DATE


ILLINOIS DEPARTMENT OF TRANSPORTATION

**MAINTENANCE OF TRAFFIC
STAGE 3
ILLINOIS RTE. 29**

SCALE: 1" = 50'

DATE: 03/06/2012

DRAWN BY: R.A.H.
CHECKED BY: J.M.M.

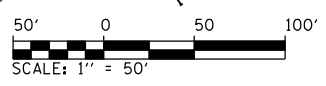

Default: I:\dot\030660\Draw\Sheets\030660\Draw\72829-sht-MOT\STG3_04.dgn 3/6/2012