



F.A.P. RTE.	SECTION	COUNTY	TOTAL SHEETS	SHEET NO.
75	84-12-11-3		729	264

STA. 1418+00 TO STA. 1433+00
 FED. ROAD DIST. NO. 5 (ILLINOIS) FED. AID PROJECT
 SANGAMON AND CHRISTIAN

PLAN	DATE
BY: _____	DATE: _____
NO. _____	

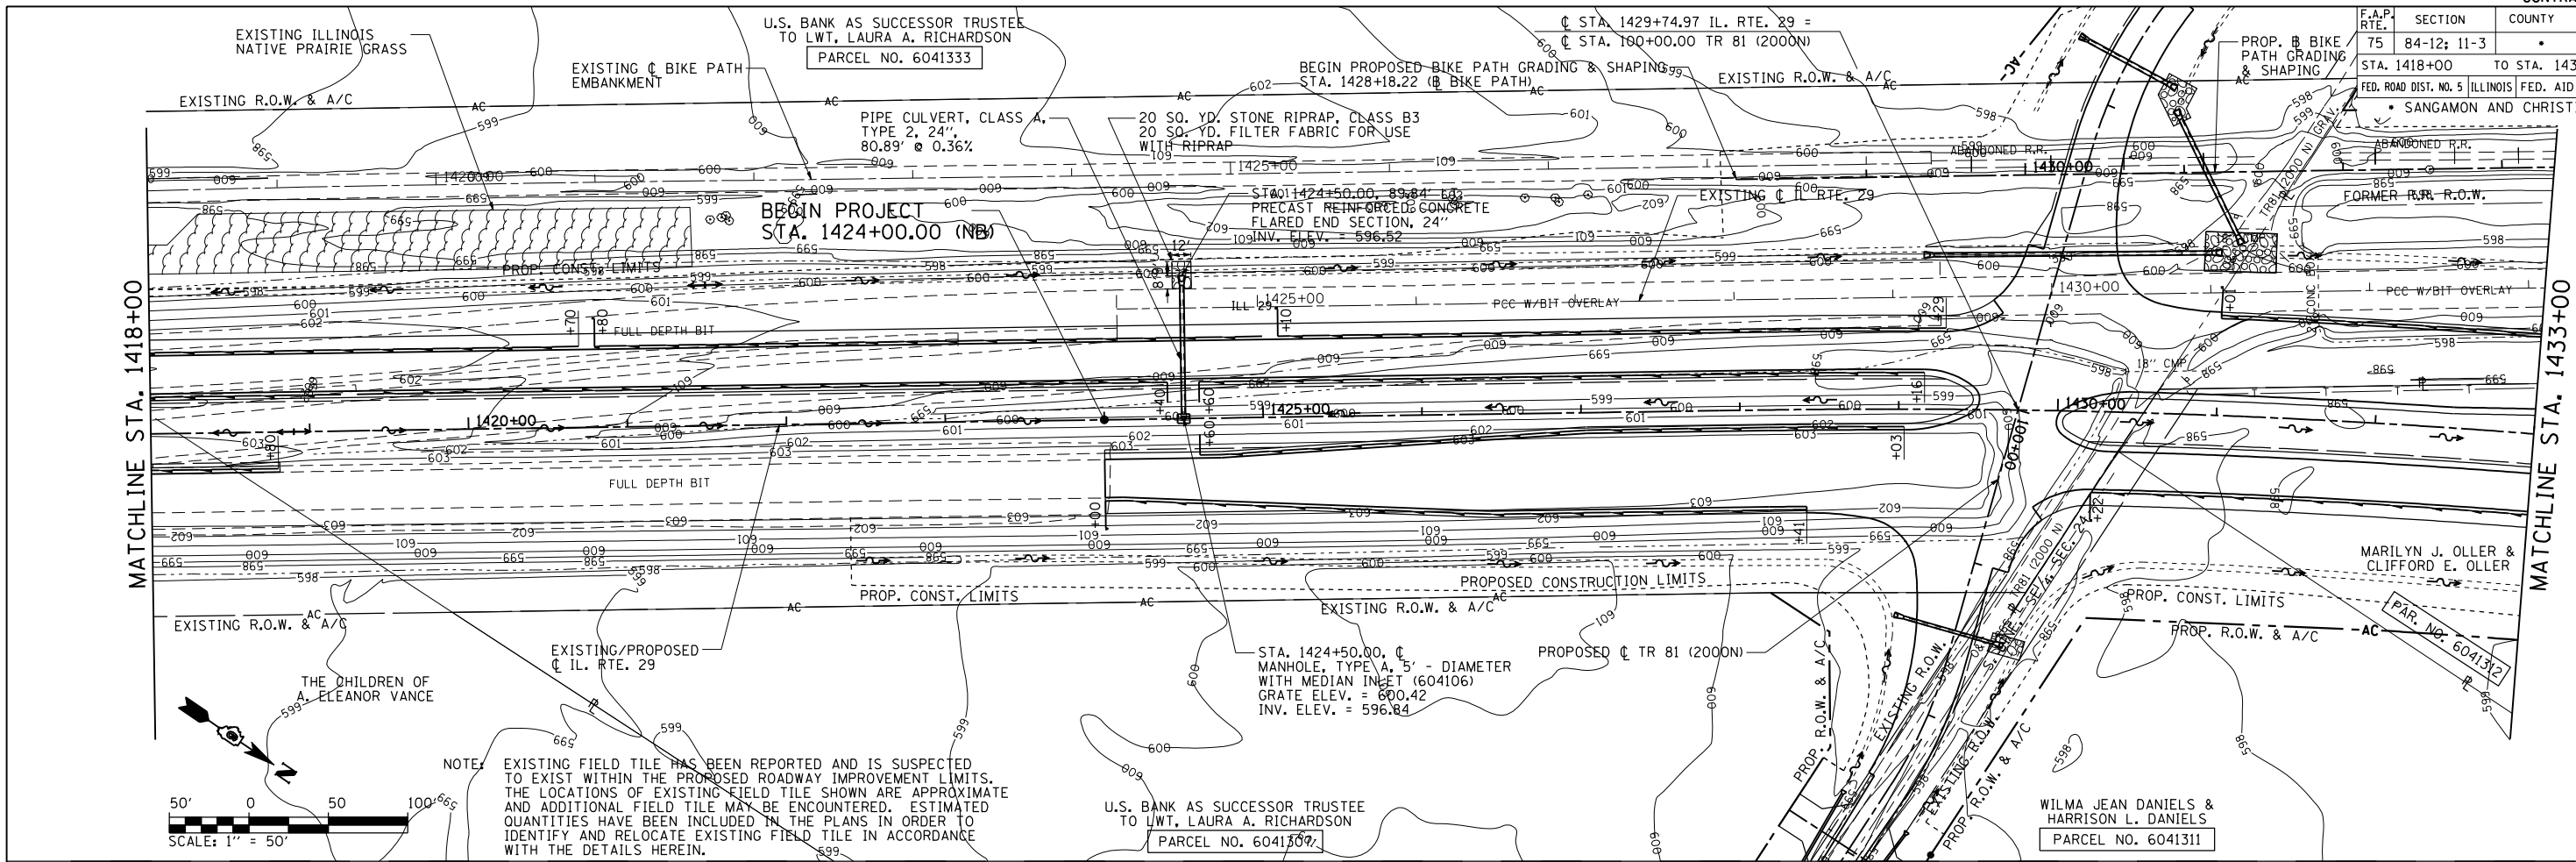

PROFILE	DATE
BY: _____	DATE: _____
NO. _____	

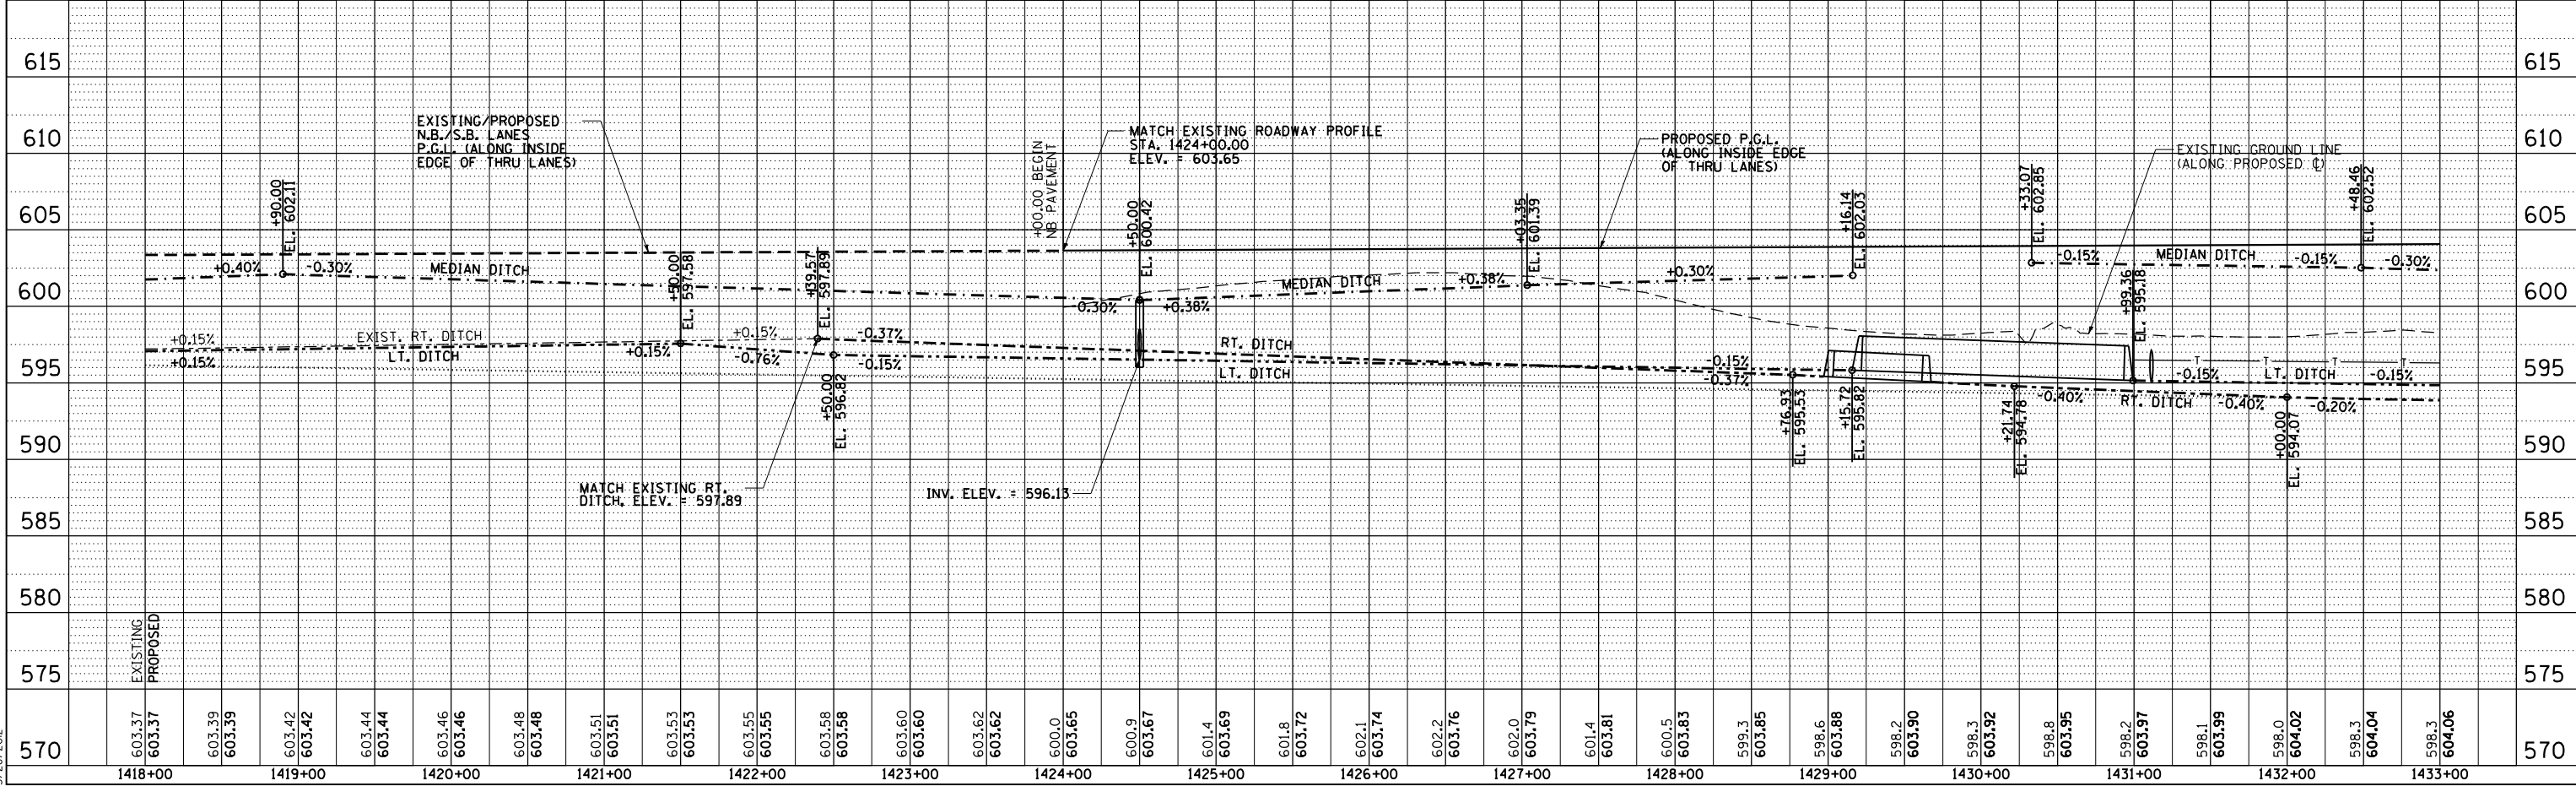

Dr:\cadd\p002
 L:\1001\10306601.dwg sheet.s.d672829-sh1-DrainP000.dgn
 3/28/2012