



F.A.P. RTE.	SECTION	COUNTY	TOTAL SHEETS	SHEET NO.
75	84-12: 11-3	•	729	309
STA. 0+00.00 TO STA. 7+14.46				
FED. ROAD DIST. NO. 5 ILLINOIS FED. AID PROJECT				
• SANGAMON AND CHRISTIAN				

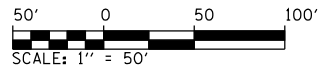


PLAN	SURVEYED	BY	DATE
	PLOTTED		
	CHECKED		
	BY		
	NO. OF WAY CHECKED		
	NO.		

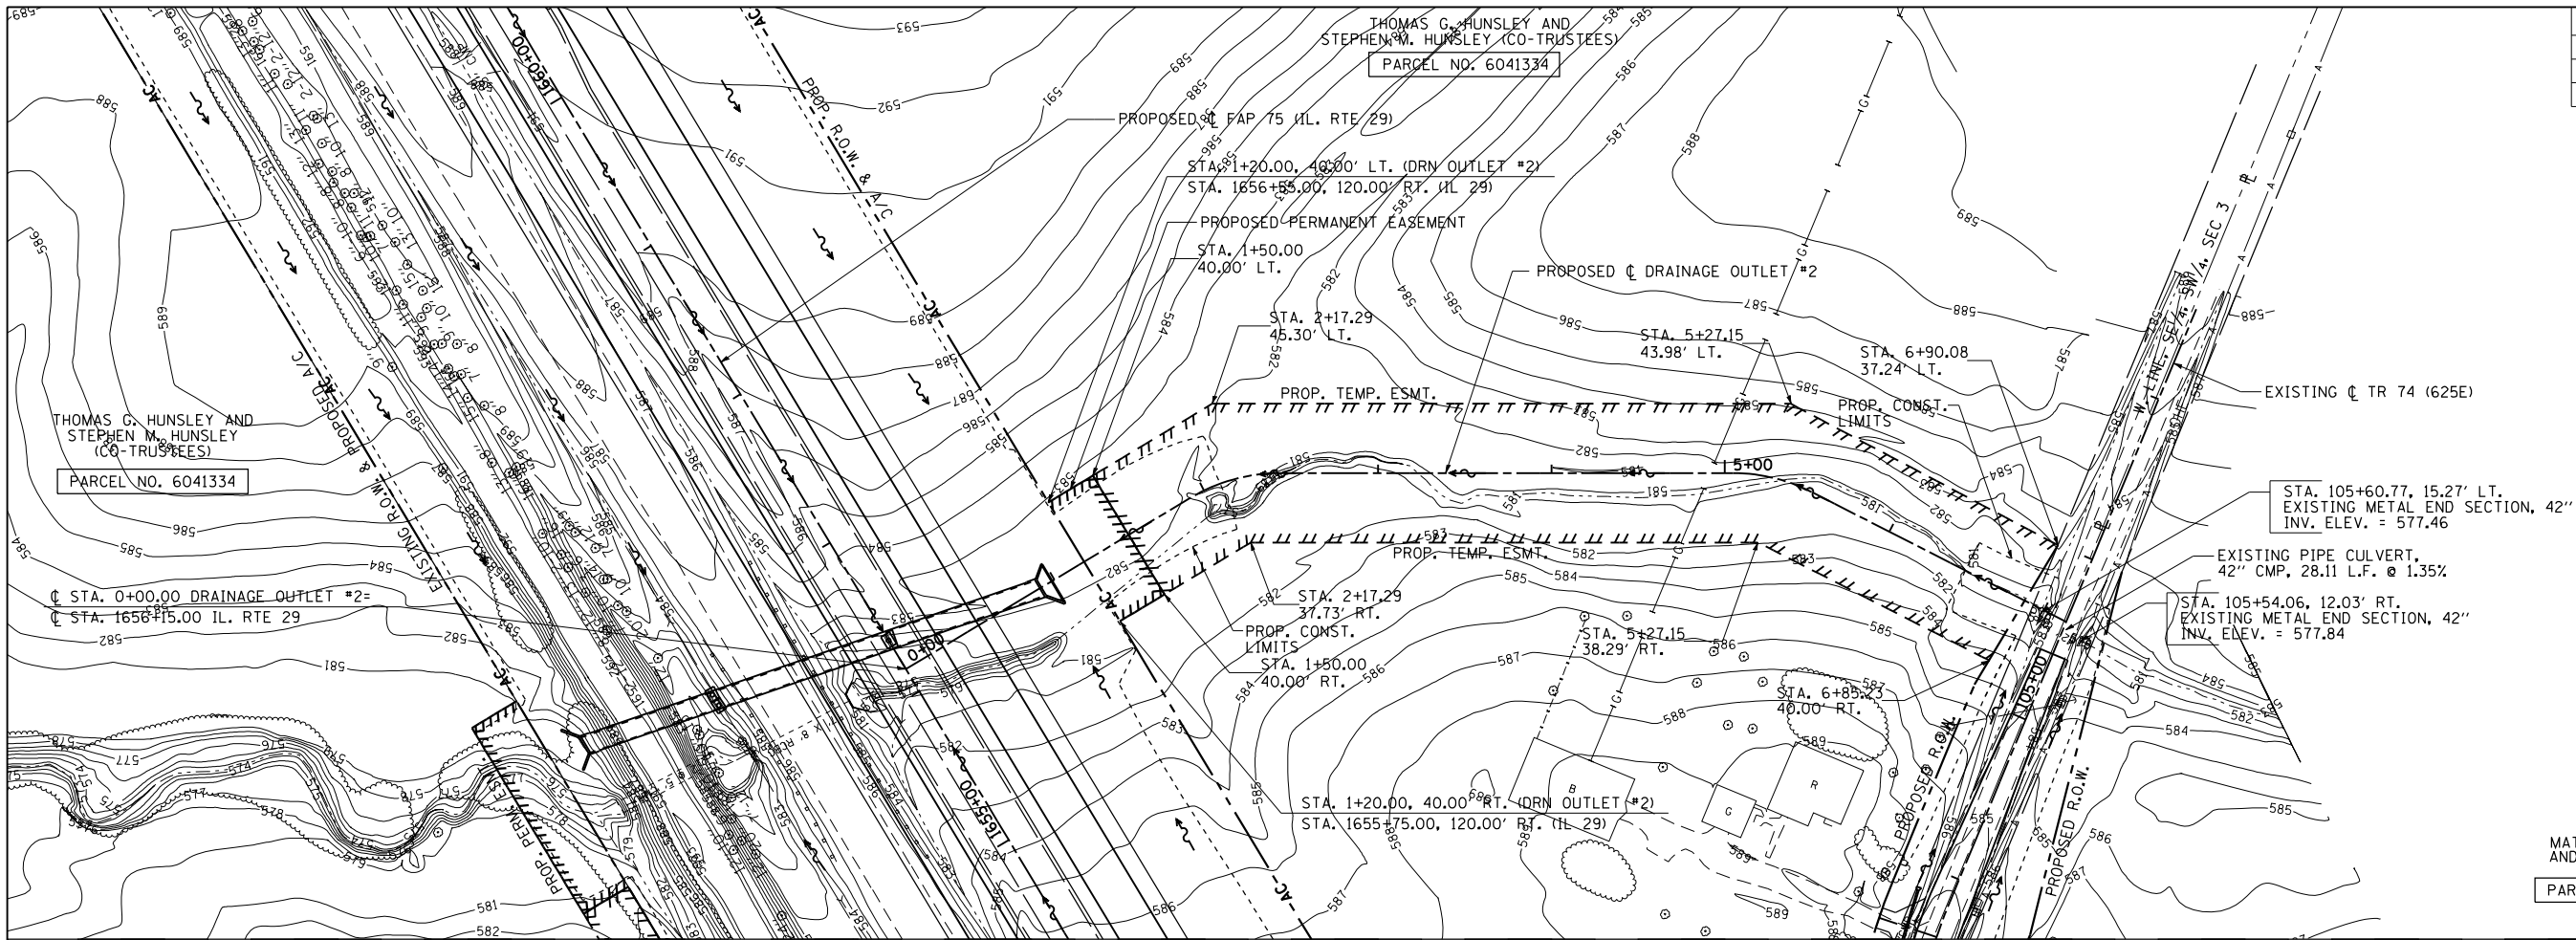

MATTHEW M LANHAM
AND NICOLE LANHAM
PARCEL NO. 6041336

PROFILE	SURVEYED	BY	DATE
	PLOTTED		
	CHECKED		
	BY		
	NO. OF WAY CHECKED		
	NO.		

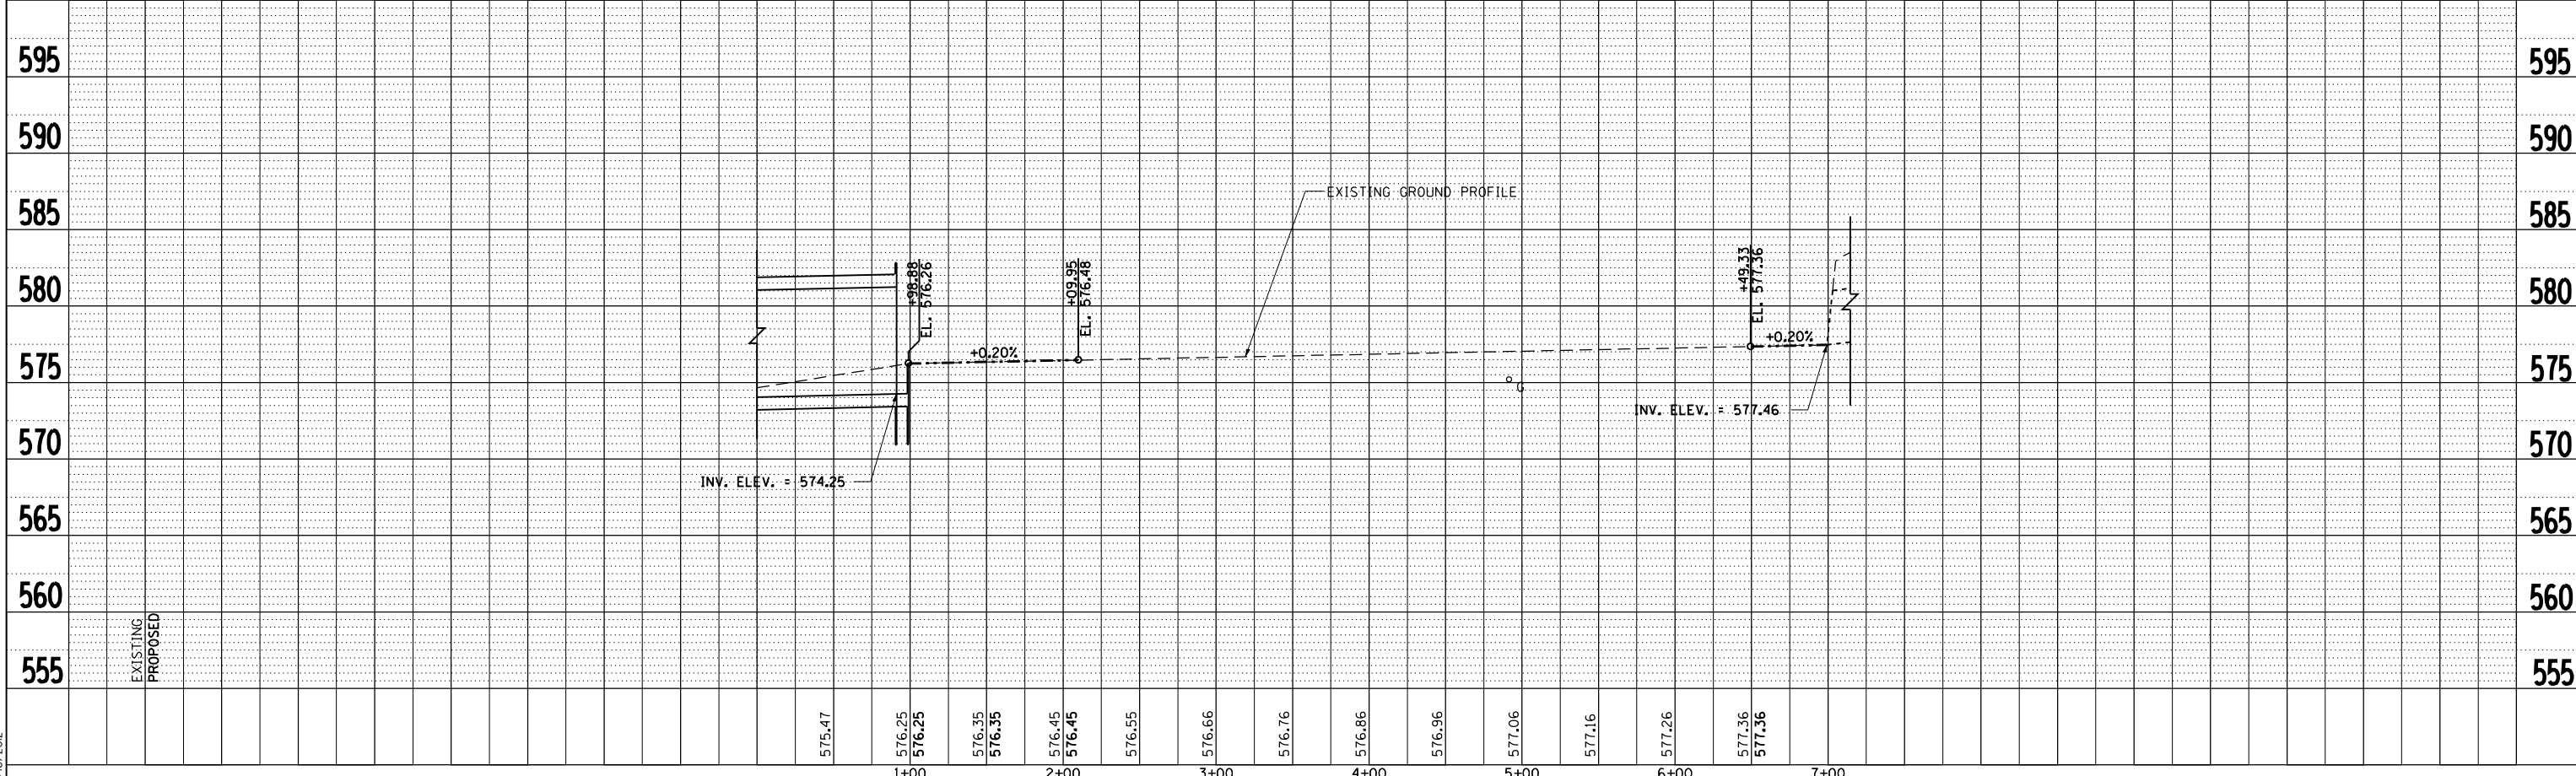

D:\cadd\pnc0404\1\1001\3036601\dr-aw\sheet.s\672829-sh1-DrainPnc028.dgn
3/16/2012