



F.A. RTE.	SECTION	COUNTY	TOTAL SHEETS	SHEET NO.
75	84-12: 11-3	•	729	396
STA. 595+00.00 TO STA. 604+95.01				
FED. ROAD DIST. NO. 5 ILLINOIS FED. AID PROJECT				
• SANGAMON AND CHRISTIAN				

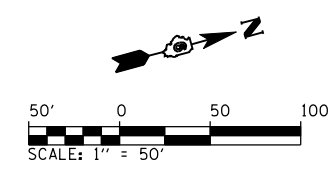

REMOVAL LEGEND

- ILLINOIS NATIVE PRARIE GRASS
- PAVEMENT REMOVAL
- PAVEMENT BREAKING IN ACCORDANCE WITH ARTICLE 205.03. COST INCLUDED IN EMBANKMENT.
- TREE REMOVAL ACRES
- TREE REMOVAL (UNITS)
- EXISTING OIL & CHIP PAVEMENT TO BE REMOVED. COST INCLUDED IN EARTH EXCAVATION
- GRAVEL DRIVEWAY REMOVAL. COST INCLUDED IN EARTH EXCAVATION.
- PAVED SHOULDER REMOVAL
- HMA SURFACE REMOVAL

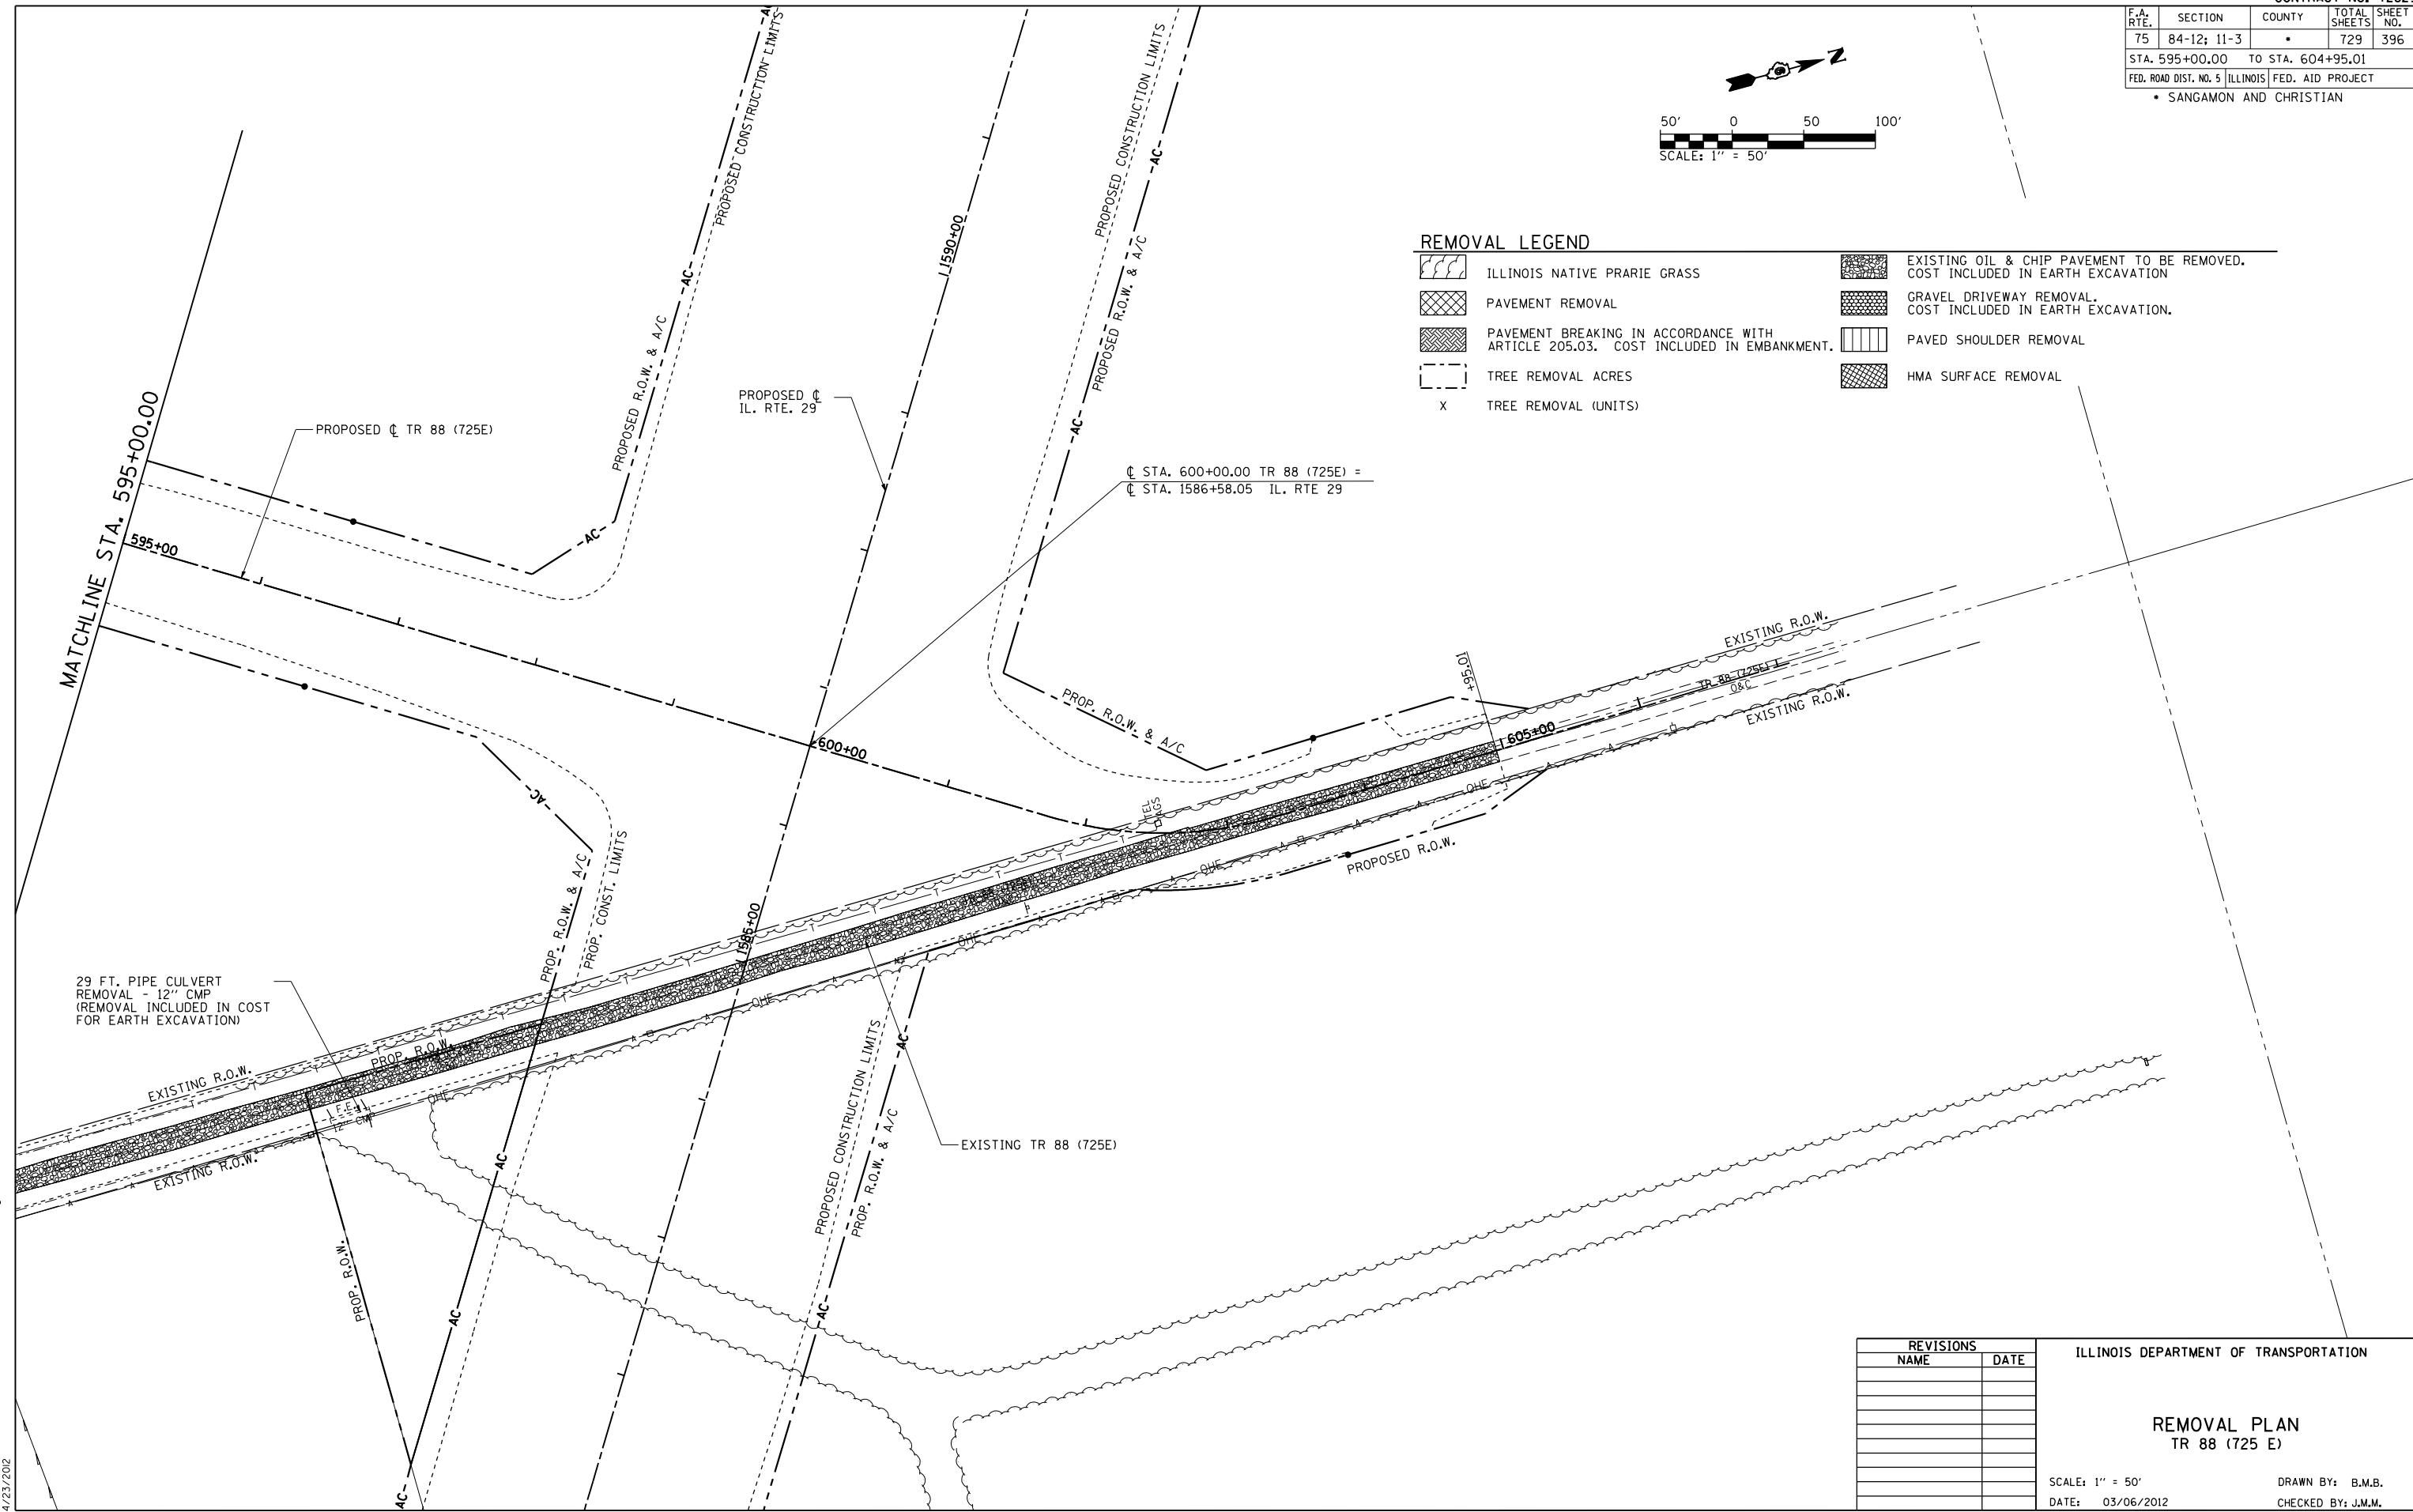

MATCHLINE STA. 595+00.00

PROPOSED C TR 88 (725E)

PROPOSED C IL. RTE. 29

C STA. 600+00.00 TR 88 (725E) =
C STA. 1586+58.05 IL. RTE 29

29 FT. PIPE CULVERT
REMOVAL - 12" CMP
(REMOVAL INCLUDED IN COST
FOR EARTH EXCAVATION)

EXISTING TR 88 (725E)

REVISIONS	
NAME	DATE

ILLINOIS DEPARTMENT OF TRANSPORTATION

**REMOVAL PLAN
TR 88 (725 E)**

SCALE: 1" = 50'
DATE: 03/06/2012

DRAWN BY: B.M.B.
CHECKED BY: J.M.M.

Default
L:\DOT\030601\Draw\Sheets\0672829-sht-REM_022.dgn
4/23/2012