
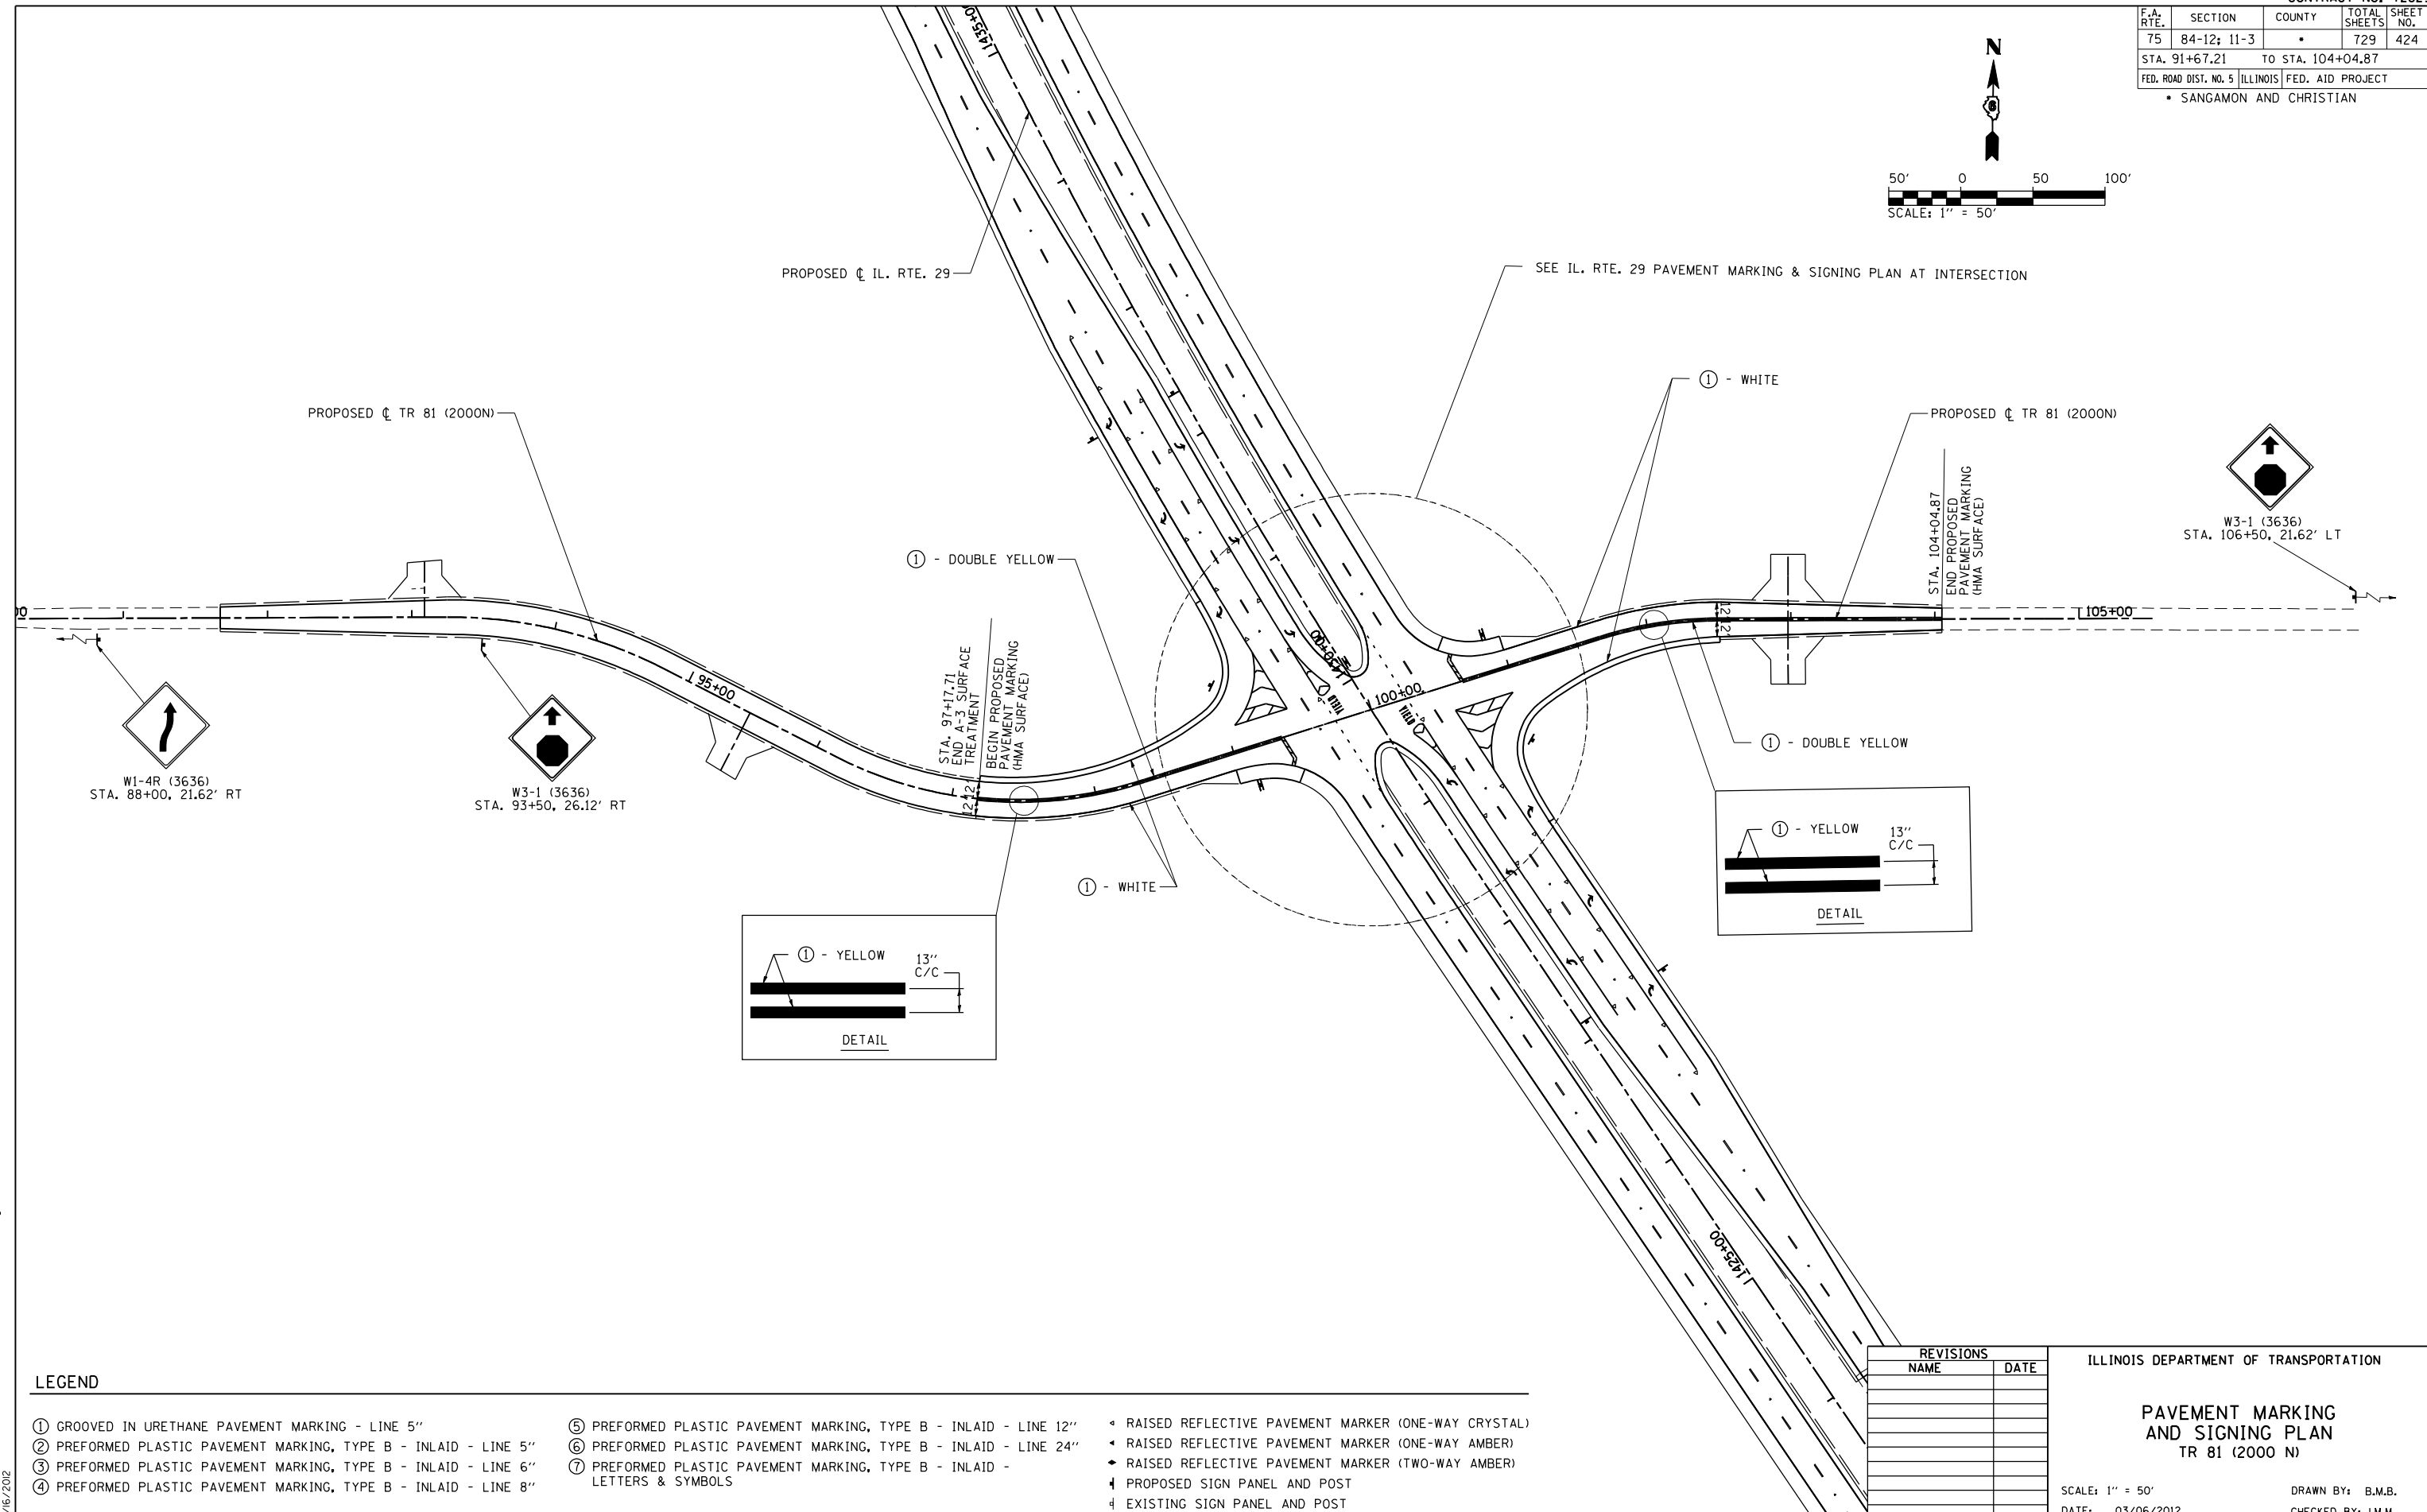


F.A. RTE.	SECTION	COUNTY	TOTAL SHEETS	SHEET NO.
75	84-12: 11-3	•	729	424
STA. 91+67.21 TO STA. 104+04.87				
FED. ROAD DIST. NO. 5 ILLINOIS FED. AID PROJECT				
• SANGAMON AND CHRISTIAN				

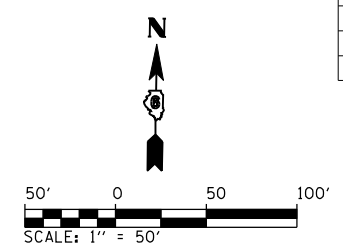

**LEGEND**

- |   |   |   |
|---|---|---|
| ① GROOVED IN URETHANE PAVEMENT MARKING - LINE 5"                | ⑤ PREFORMED PLASTIC PAVEMENT MARKING, TYPE B - INLAID - LINE 12"          | ◄ RAISED REFLECTIVE PAVEMENT MARKER (ONE-WAY CRYSTAL) |
| ② PREFORMED PLASTIC PAVEMENT MARKING, TYPE B - INLAID - LINE 5" | ⑥ PREFORMED PLASTIC PAVEMENT MARKING, TYPE B - INLAID - LINE 24"          | ◄ RAISED REFLECTIVE PAVEMENT MARKER (ONE-WAY AMBER)   |
| ③ PREFORMED PLASTIC PAVEMENT MARKING, TYPE B - INLAID - LINE 6" | ⑦ PREFORMED PLASTIC PAVEMENT MARKING, TYPE B - INLAID - LETTERS & SYMBOLS | ◆ RAISED REFLECTIVE PAVEMENT MARKER (TWO-WAY AMBER)   |
| ④ PREFORMED PLASTIC PAVEMENT MARKING, TYPE B - INLAID - LINE 8" |   | ‡ PROPOSED SIGN PANEL AND POST                        |
|   |   | ‡ EXISTING SIGN PANEL AND POST                        |

REVISIONS	
NAME	DATE

ILLINOIS DEPARTMENT OF TRANSPORTATION

**PAVEMENT MARKING AND SIGNING PLAN**  
TR 81 (2000 N)

SCALE: 1" = 50'  
DATE: 03/06/2012

DRAWN BY: B.M.B.  
CHECKED BY: J.M.M.

Default L:\DOT\030601\Draw\Sheets\0672829-sht-PMK\_019.dgn 3/6/2012