
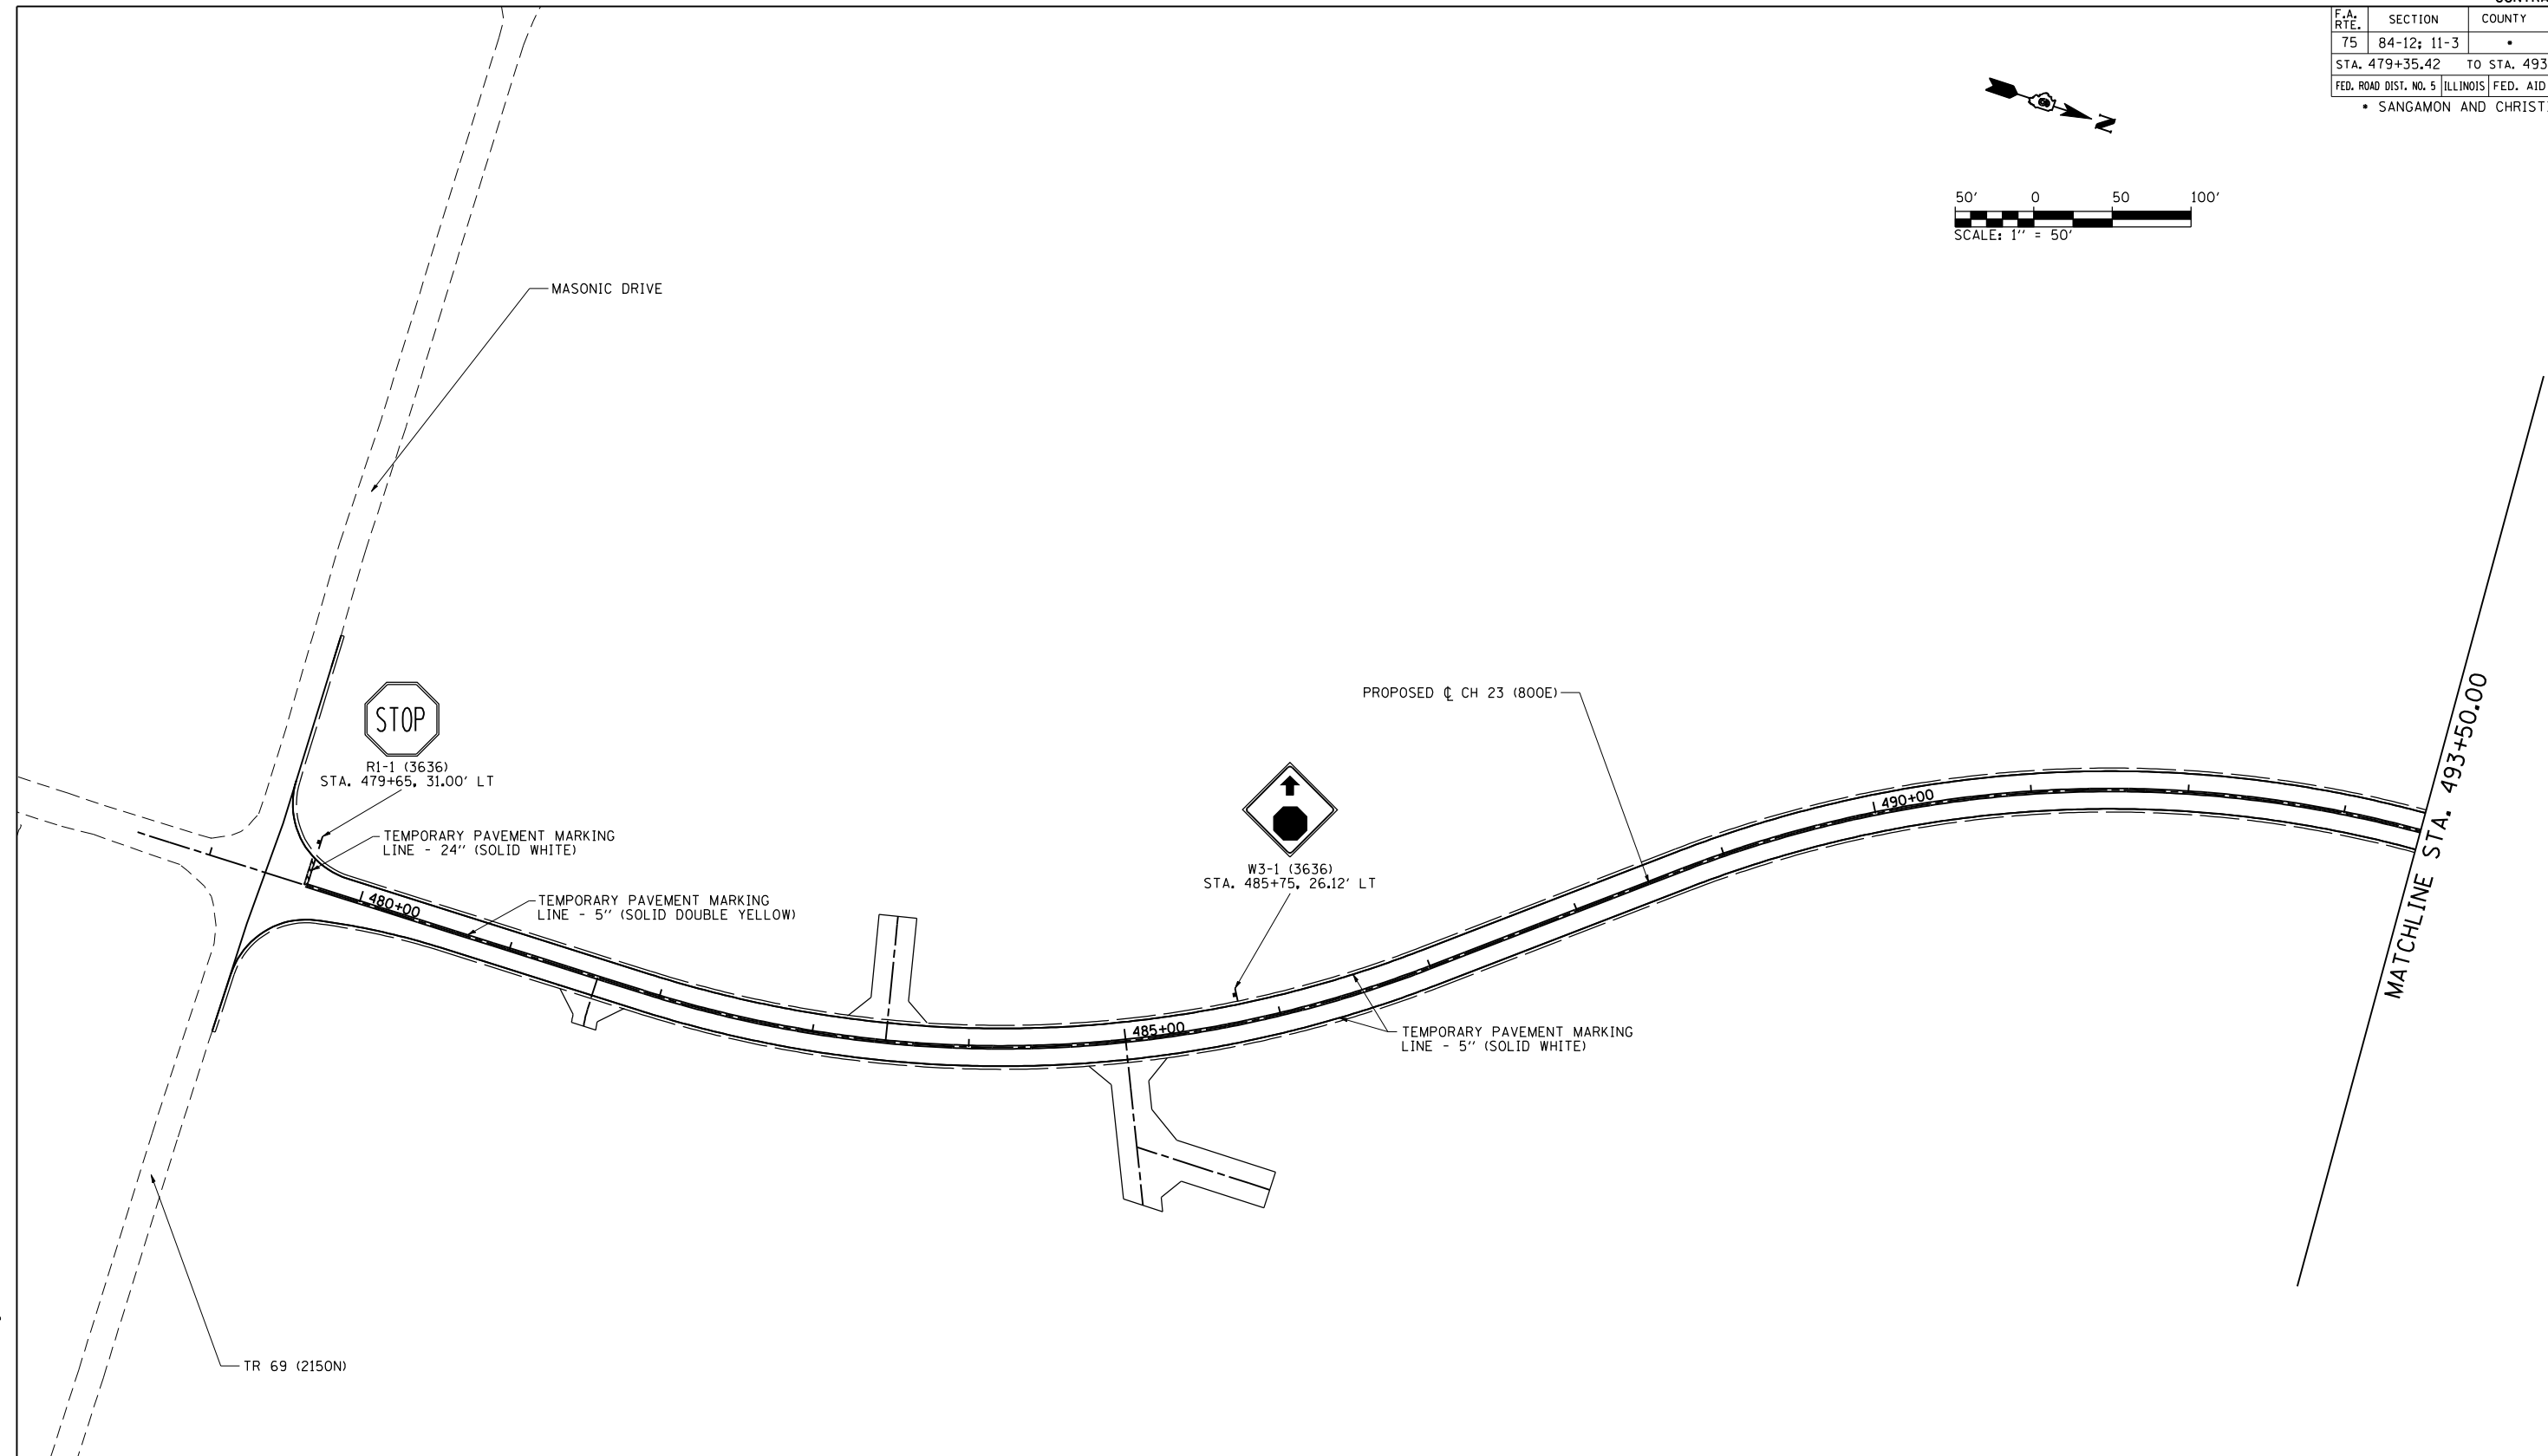


F.A. RTE.	SECTION	COUNTY	TOTAL SHEETS	SHEET NO.
75	84-12; 11-3	•	729	428
STA. 479+35.42		TO STA. 493+50.00		
FED. ROAD DIST. NO. 5 ILLINOIS FED. AID PROJECT				
• SANGAMON AND CHRISTIAN				

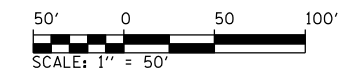

LEGEND

- | | | |
|---|---|---|
| ① GROOVED IN URETHANE PAVEMENT MARKING - LINE 5" | ⑤ PREFORMED PLASTIC PAVEMENT MARKING, TYPE B - INLAID - LINE 12" | ◊ RAISED REFLECTIVE PAVEMENT MARKER (ONE-WAY CRYSTAL) |
| ② PREFORMED PLASTIC PAVEMENT MARKING, TYPE B - INLAID - LINE 5" | ⑥ PREFORMED PLASTIC PAVEMENT MARKING, TYPE B - INLAID - LINE 24" | ◄ RAISED REFLECTIVE PAVEMENT MARKER (ONE-WAY AMBER) |
| ③ PREFORMED PLASTIC PAVEMENT MARKING, TYPE B - INLAID - LINE 6" | ⑦ PREFORMED PLASTIC PAVEMENT MARKING, TYPE B - INLAID - LETTERS & SYMBOLS | ◆ RAISED REFLECTIVE PAVEMENT MARKER (TWO-WAY AMBER) |
| ④ PREFORMED PLASTIC PAVEMENT MARKING, TYPE B - INLAID - LINE 8" | | ‡ PROPOSED SIGN PANEL AND POST |
| | | ‡ EXISTING SIGN PANEL AND POST |

REVISIONS	
NAME	DATE

ILLINOIS DEPARTMENT OF TRANSPORTATION

**PAVEMENT MARKING AND SIGNING PLAN
CH 23 (800 E)**

SCALE: 1" = 50'
DATE: 03/06/2012

DRAWN BY: B.M.B.
CHECKED BY: J.M.M.

Default L:\DOT\030601\Draw\Sheets\0672829-sht-PMK_023.dgn 3/6/2012