


F.A. RTE.	SECTION	COUNTY	TOTAL SHEETS	SHEET NO.
75	84-12; 11-3	•	729	442
STA. N/A		TO STA. N/A		
FED. ROAD DIST. NO. 5 ILLINOIS FED. AID PROJECT				
• SANGAMON AND CHRISTIAN				

SIGN DETAIL - 013
N.T.S.

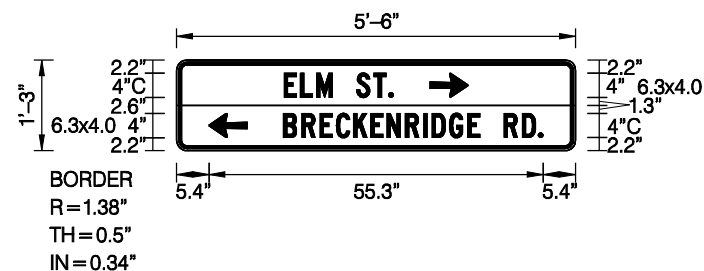


SIGN NUMBER	SIGN013
WIDTH x HGHT.	5'-6" x 1'-3"
BORDER WIDTH	0.5"
CORNER RADIUS	1.38"
MOUNTING	Ground
BACKGROUND	TYPE: Reflective COLOR: Yellow/Yellow
LEGEND/BORDER	TYPE: Reflective COLOR: Red /Black

SYMBOL	X	Y	WID	HT
ARMED	41.9	8.8	6.3	4
ARMED	5.4	2.2	6.3	4

Letter locations are panel edge to lower left corner

LETTER POSITIONS (X)														LENGTH	SERIES/SIZE		
E	L	M	S	T	.									18.1	C4		
17.8	20.5	23.2	25.8	29.8	32.6	35.1											
B	R	E	C	K	E	N	R	I	D	G	E	R	D	.	43	C4	
17.7	20.7	23.7	26.4	29.3	32.1	34.8	37.8	40.9	42.3	45.1	48.2	50.2	54.2	57.2	59.8		

SIGN DETAIL - 015
N.T.S.

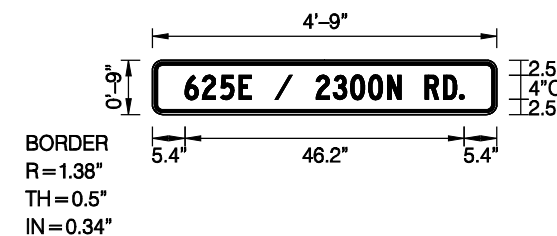


SIGN NUMBER	SIGN015
WIDTH x HGHT.	4'-9" x 0'-9"
BORDER WIDTH	0.5"
CORNER RADIUS	1.38"
MOUNTING	Ground
BACKGROUND	TYPE: Reflective COLOR: Yellow
LEGEND/BORDER	TYPE: Reflective COLOR: Red /Black

SYMBOL	X	Y	WID	HT

Letter locations are panel edge to lower left corner

LETTER POSITIONS (X)														LENGTH	SERIES/SIZE		
6	2	5	E	/	2	3	0	0	N	R	D	.		46.2	C4		
5.4	8.3	11.3	14.4	16.4	20.4	23.1	27.1	29.9	32.8	35.8	39	41.1	45.1	48.2	50.8		

SIGN DETAIL - 014
N.T.S.

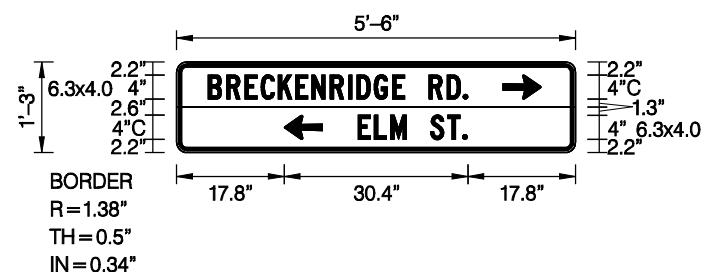


SIGN NUMBER	SIGN014
WIDTH x HGHT.	5'-6" x 1'-3"
BORDER WIDTH	0.5"
CORNER RADIUS	1.38"
MOUNTING	Ground
BACKGROUND	TYPE: Reflective COLOR: Yellow/Yellow
LEGEND/BORDER	TYPE: Reflective COLOR: Red /Black

SYMBOL	X	Y	WID	HT
ARMED	5.4	8.8	6.3	4
ARMED	41.9	2.2	6.3	4

Letter locations are panel edge to lower left corner

LETTER POSITIONS (X)														LENGTH	SERIES/SIZE		
B	R	E	C	K	E	N	R	I	D	G	E	R	D	.	43	C4	
17.7	20.7	23.7	26.4	29.3	32.1	34.8	37.8	40.9	42.3	45.1	48.2	50.2	54.2	57.2	59.8		
E	L	M	S	T	.										18.1	C4	
17.8	20.5	23.2	25.8	29.8	32.6	35.1											

SIGN DETAIL - 016
N.T.S.

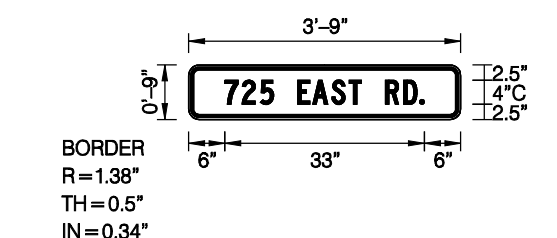

SIGN NUMBER	SIGN016
WIDTH x HGHT.	3'-9" x 0'-9"
BORDER WIDTH	0.5"
CORNER RADIUS	1.38"
MOUNTING	Ground
BACKGROUND	TYPE: Reflective COLOR: Yellow
LEGEND/BORDER	TYPE: Reflective COLOR: Red /Black

SYMBOL	X	Y	WID	HT

Letter locations are panel edge to lower left corner

LETTER POSITIONS (X)														LENGTH	SERIES/SIZE
7	2	5	E	A	S	T	R	D	.					33	C4
6	8.8	11.9	14.1	18.1	20.5	23.7	26.6	28.6	32.6	35.6	38.2				

REVISIONS	
NAME	DATE

ILLINOIS DEPARTMENT OF TRANSPORTATION

SIGN DETAILS

SCALE: N.T.S. DRAWN BY: IDOT D-6

DATE: 03/06/2012 CHECKED BY: J.M.M.

Default: L:\DOT\0306601\Draw\Sheets\0306601\Draw\Sign\Det004.dgn 3/6/2012