



F.A. RTE.	SECTION	COUNTY	TOTAL SHEETS	SHEET NO.
75	84-12; 11-3	•	729	480
STA. TO STA.		FED. ROAD DIST. NO. 5 ILLINOIS FED. AID PROJECT		
• SANGAMON AND CHRISTIAN				

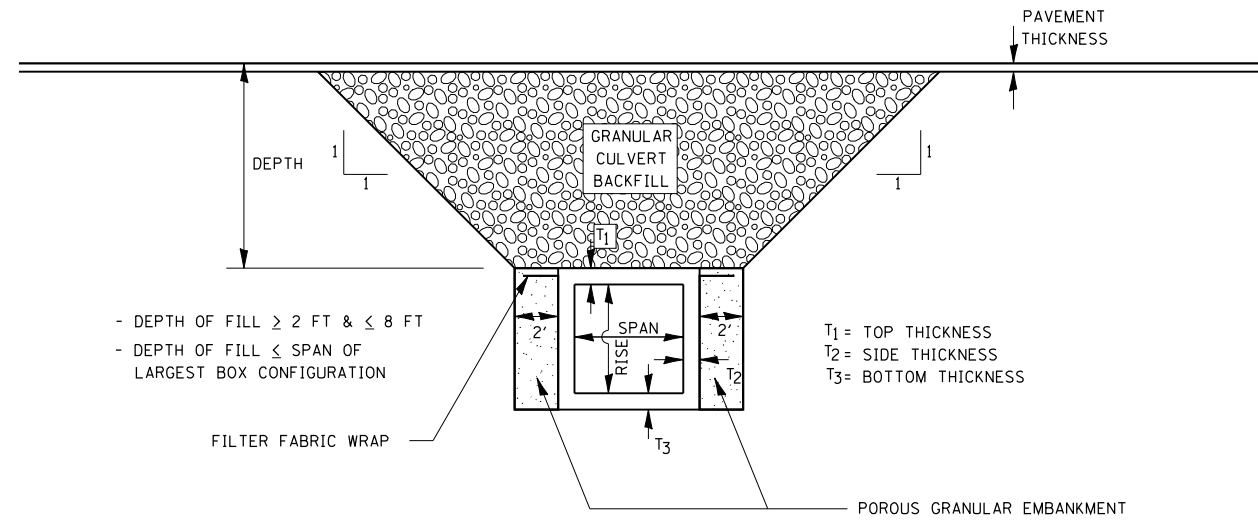

- DEPTH OF FILL \geq 2 FT & \leq 8 FT
- DEPTH OF FILL \leq SPAN OF LARGEST BOX CONFIGURATION

CULVERT BACKFILL DETAIL

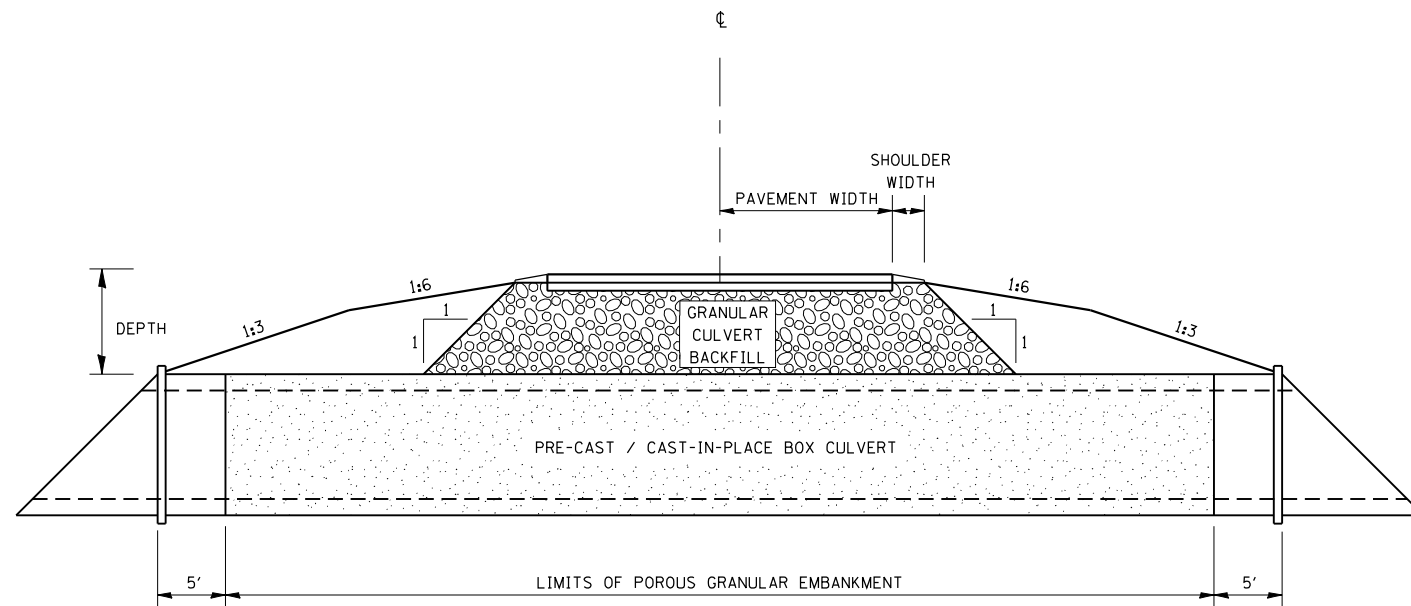

- DEPTH OF FILL \geq 2 FT & \leq 8 FT
- DEPTH OF FILL \leq SPAN OF LARGEST BOX CONFIGURATION

CROSS SECTION CULVERT BACKFILL DETAIL

REVISIONS	
NAME	DATE

ILLINOIS DEPARTMENT OF TRANSPORTATION

CULVERT BACKFILL DETAIL TO TOP OF BOX CULVERT

SCALE: N/A
DATE: 03/06/2012

DRAWN BY: IDK
CHECKED BY: CMT