


F.A. RTE.	SECTION	COUNTY	TOTAL SHEETS	SHEET NO.
75	84-12; 11-3		729	502
STA. 297+00.00		TO STA. 297+00.00		
FED. ROAD DIST. NO. 5 ILLINOIS FED. AID PROJECT				
• SANGAMON AND CHRISTIAN				
130	140	150	160	

160 150 140 130 120 110 100 90 80 70 60 50 40 30 20 10 0 10 20 30 40 50 60 70 80 90 100 110 120

DATE	BY

DATE	BY

PLOT DATE = 2/16/2012
 FILE NAME = I:\Projects\72829\Drawings\Sheet\0502\TR73\Profile.dwg
 PLOT SCALE = 1" = 10'
 REFERENCE = SHEET #

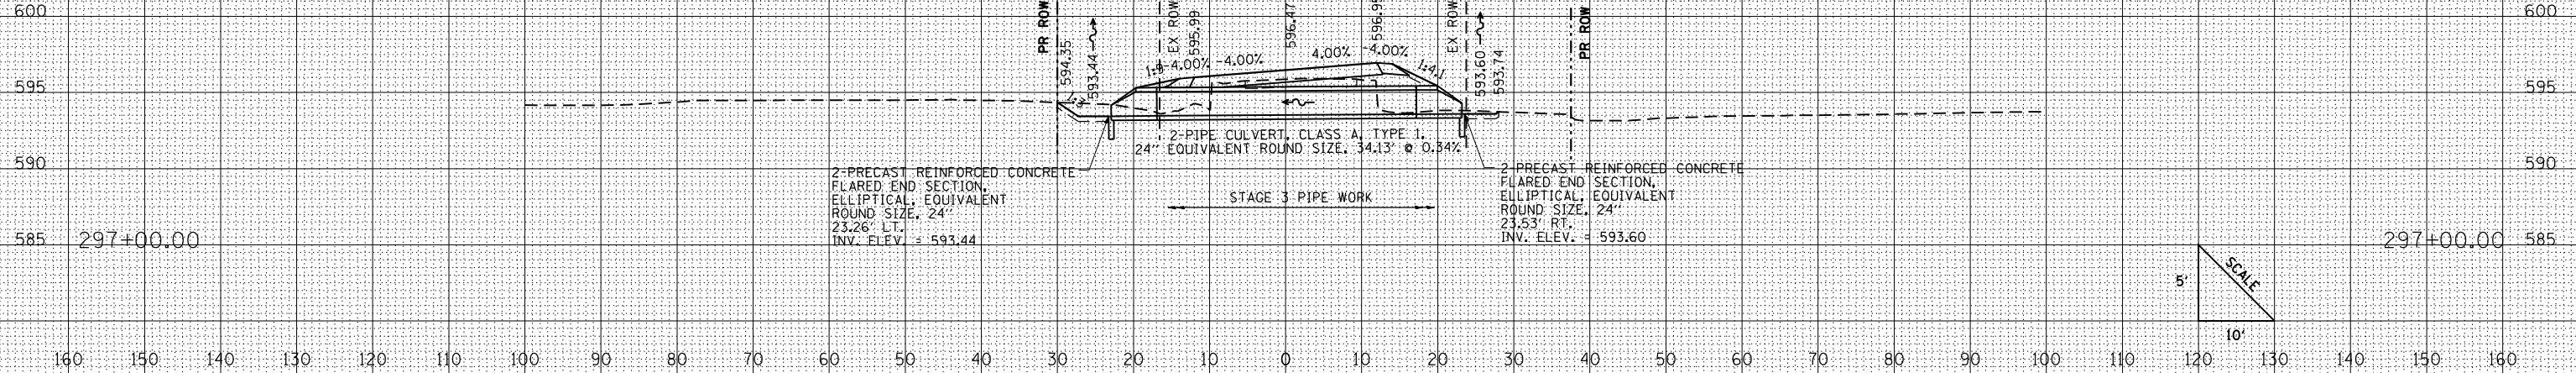

160 150 140 130 120 110 100 90 80 70 60 50 40 30 20 10 0 10 20 30 40 50 60 70 80 90 100 110 120 130 140 150 160