


F.A. RTE.	SECTION	COUNTY	TOTAL SHEETS	SHEET NO.
75	84-12; 11-3	•	729	511
STA. 1416+00.00 TO STA. 1418+00.00				
FED. ROAD DIST. NO. 5 ILLINOIS FED. AID PROJECT				
• SANGAMON AND CHRISTIAN				
110	120	130	140	

DATE	
BY	
NO.	
FINAL SURVEY	SURVEYED
NOTE BOOK	PLOTTED
AREAS	REVIEWED
CHECKED	AREAS CHECKED

DATE	
BY	
NO.	
ORIGINAL SURVEY	SURVEYED
PLANNED	PLOTTED
REVISIONS	REVIEWED
AREAS	AREAS CHECKED

PLOT DATE = 2/16/2012
 FILE NAME = 211765.dwg
 PLOT SCALE = 211765 / IN.
 REFERENCE = SHEET #

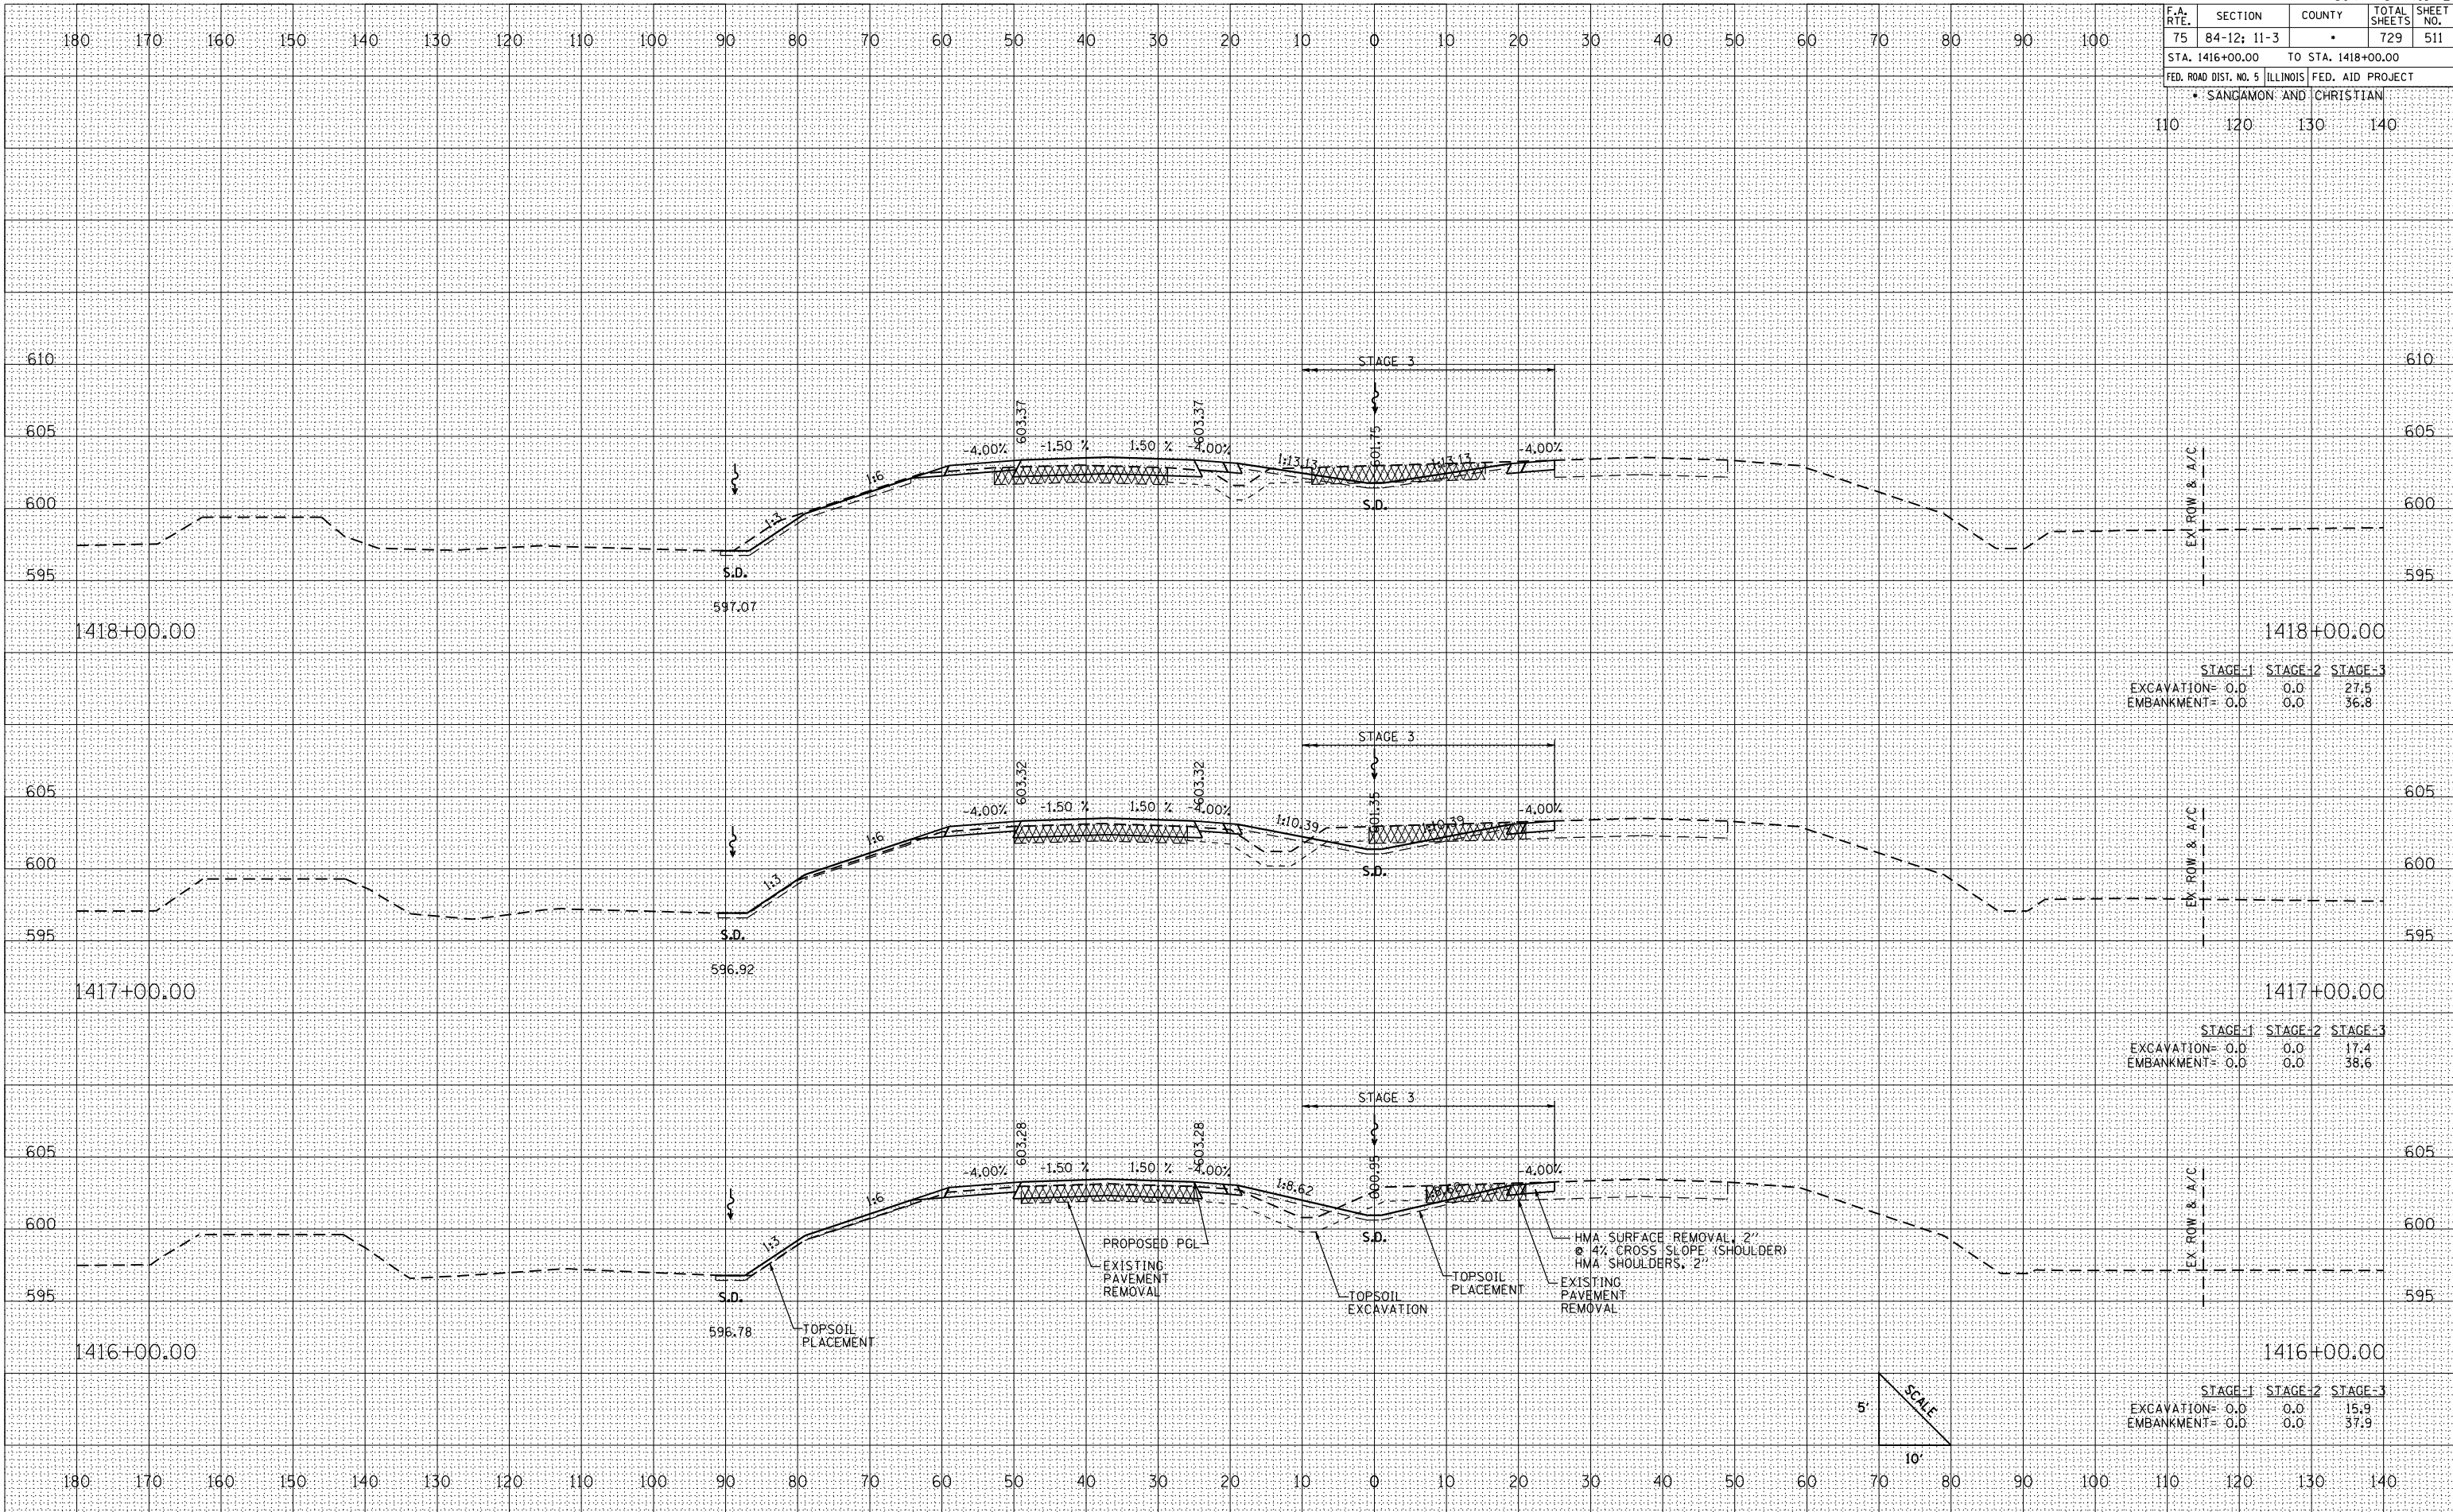

STAGE-1	STAGE-2	STAGE-3
EXCAVATION= 0.0	0.0	27.5
EMBANKMENT= 0.0	0.0	36.8

STAGE-1	STAGE-2	STAGE-3
EXCAVATION= 0.0	0.0	17.4
EMBANKMENT= 0.0	0.0	38.6

STAGE-1	STAGE-2	STAGE-3
EXCAVATION= 0.0	0.0	15.9
EMBANKMENT= 0.0	0.0	37.9

