


F.A. RTE.	SECTION	COUNTY	TOTAL SHEETS	SHEET NO.
75	84-12; 11-3	•	729	513
STA. 1423+00.00		TO STA. 1425+00.00		
FED. ROAD DIST. NO. 5 ILLINOIS FED. AID PROJECT				
• SANGAMON AND CHRISTIAN				
110	120	130	140	

DATE	
BY	
NO.	
FINAL SURVEY	
NOTED	
AREAS CHECKED	

DATE	
BY	
NO.	
ORIGINAL SURVEY	
NOTED	
AREAS CHECKED	

PLOT DATE = 2/16/2012
 FILE NAME = 0606601.dwg
 PLOT SCALE = 1" = 10'
 REFERENCE = SHEET #

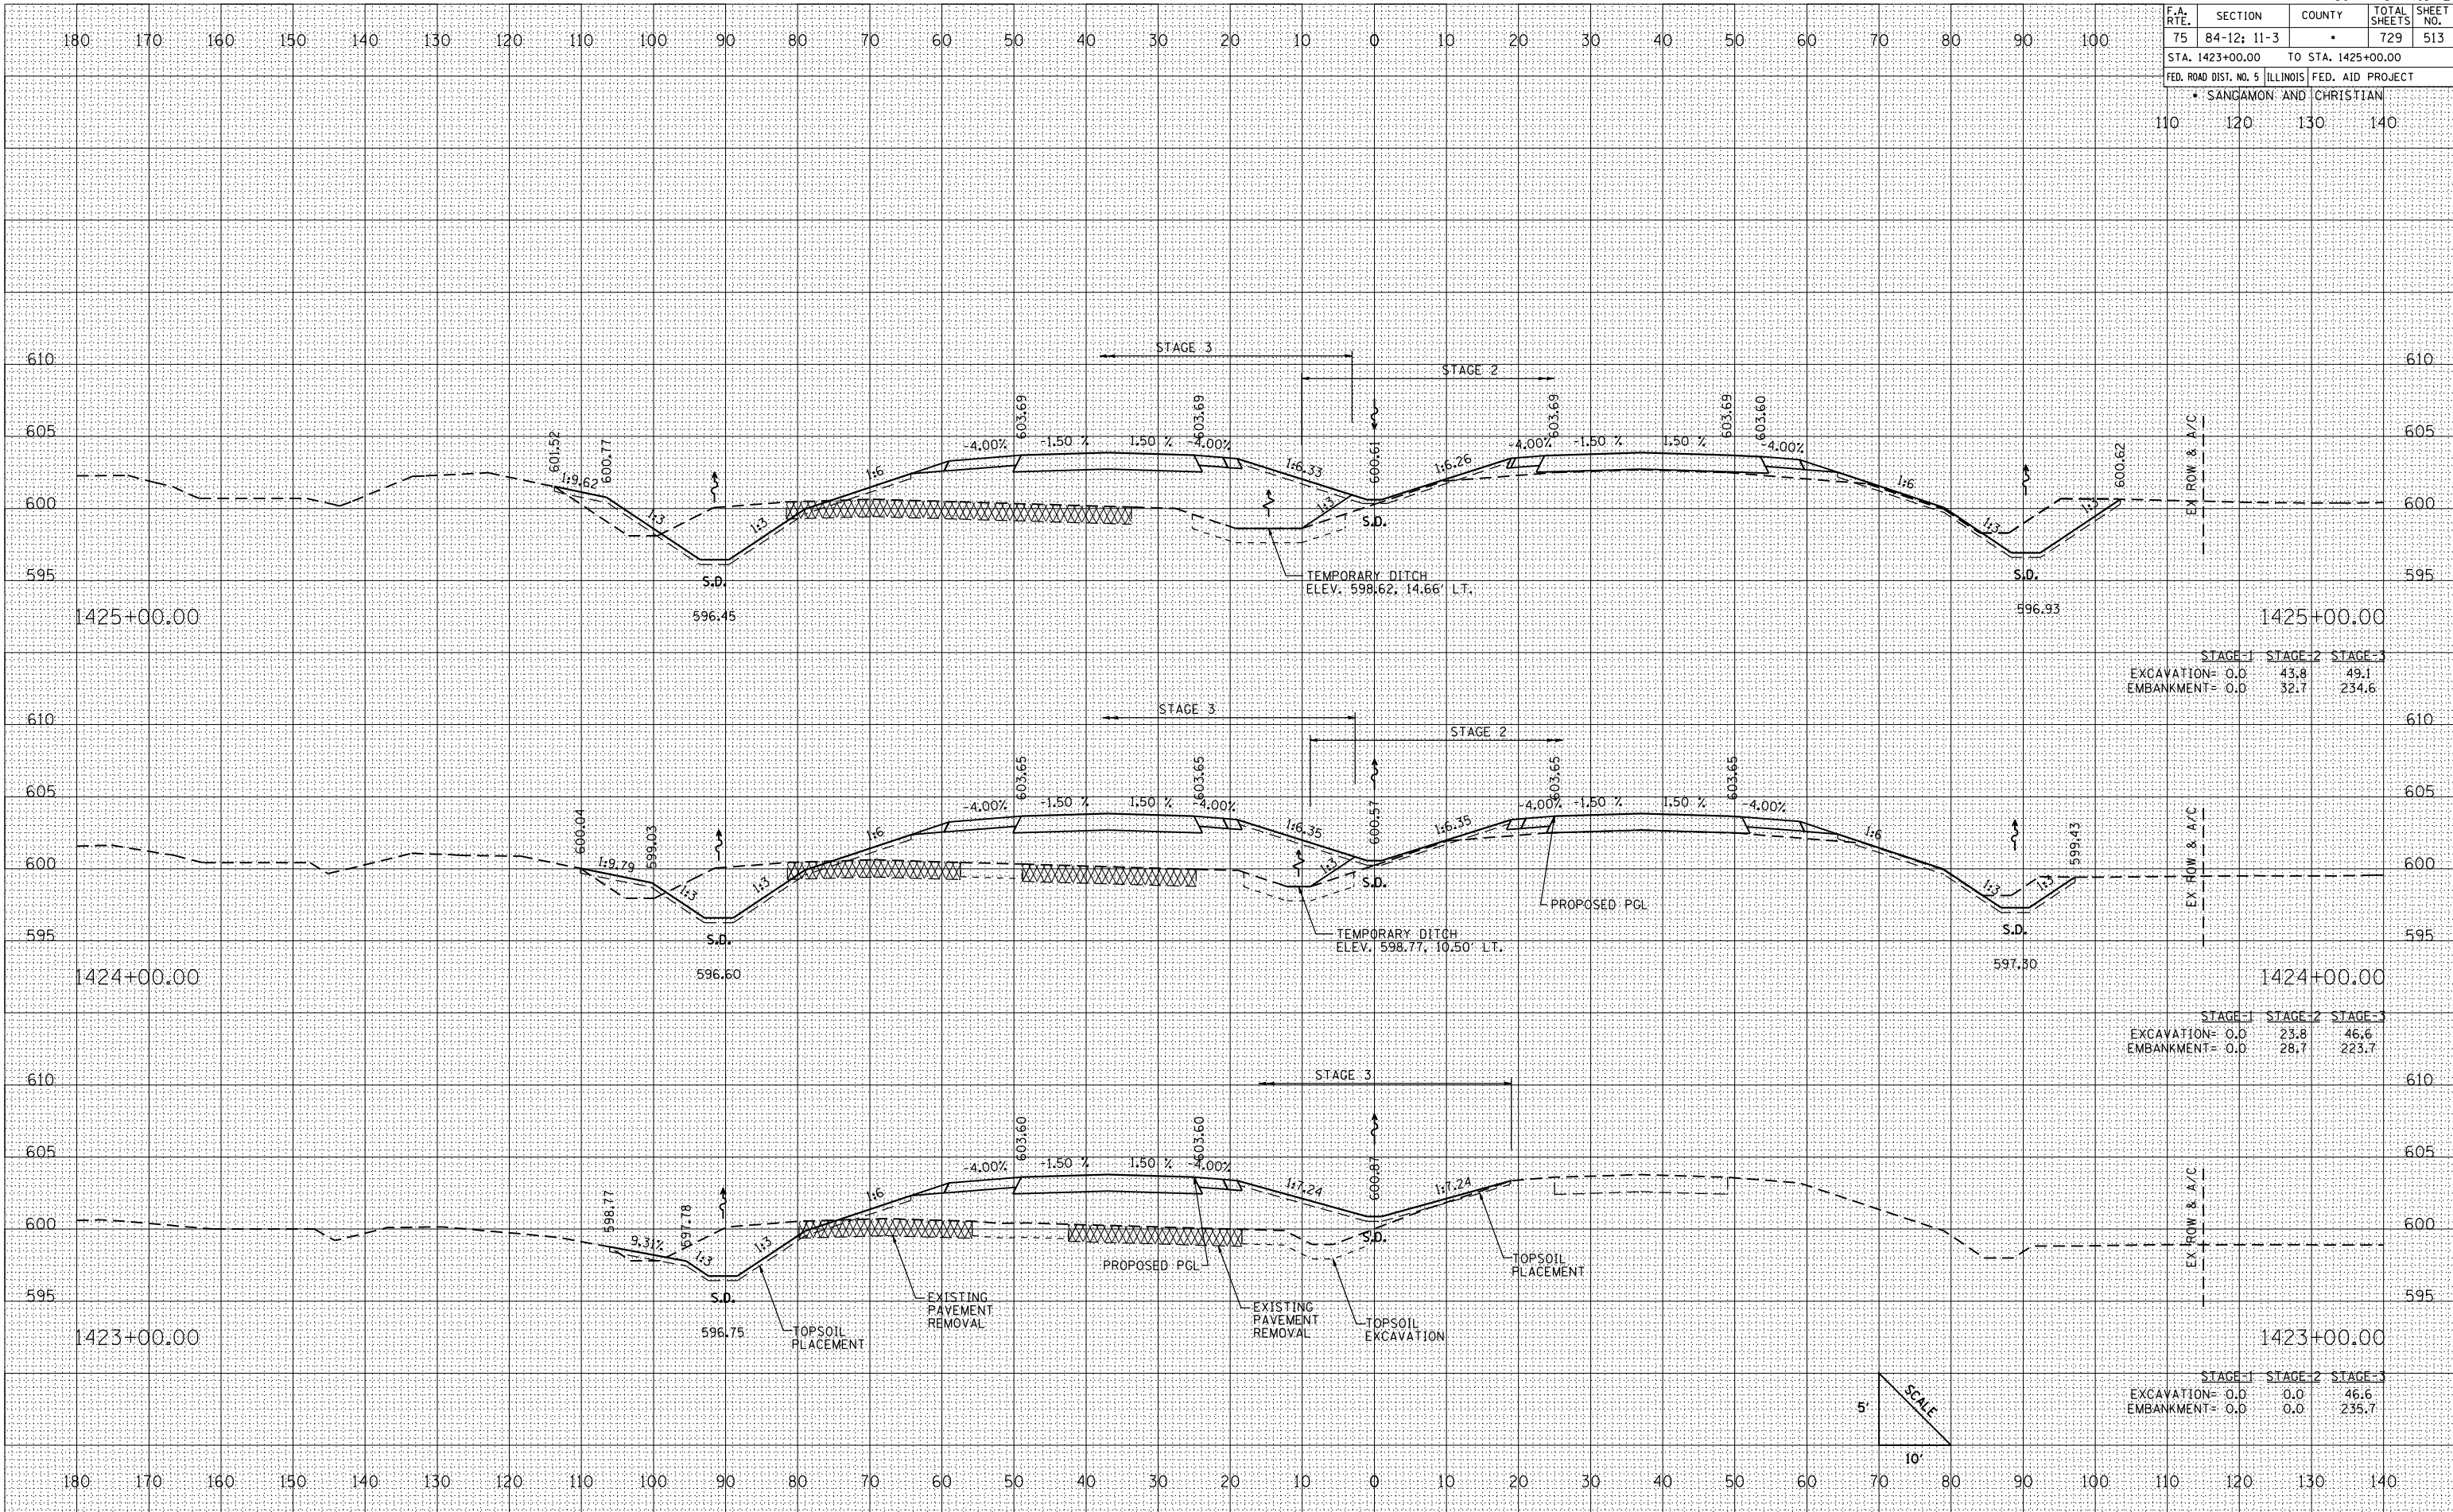

STAGE-1	STAGE-2	STAGE-3
EXCAVATION= 0.0	43.8	49.1
EMBANKMENT= 0.0	32.7	234.6

STAGE-1	STAGE-2	STAGE-3
EXCAVATION= 0.0	23.8	46.6
EMBANKMENT= 0.0	28.7	223.7

STAGE-1	STAGE-2	STAGE-3
EXCAVATION= 0.0	0.0	46.6
EMBANKMENT= 0.0	0.0	235.7

