


F.A. RTE.	SECTION	COUNTY	TOTAL SHEETS	SHEET NO.
75	84-12; 11-3	•	729	520
STA. 1440+00.00 TO STA. 1441+00.00				
FED. ROAD DIST. NO. 5 ILLINOIS FED. AID PROJECT				
• SANGAMON AND CHRISTIAN				
110	120	130	140	

BY	DATE

BY	DATE

PLOT DATE = 2/16/2012
 FILE NAME = 0606601.dwg
 PLOT SCALE = 1" = 20'
 REFERENCE = SHEET #

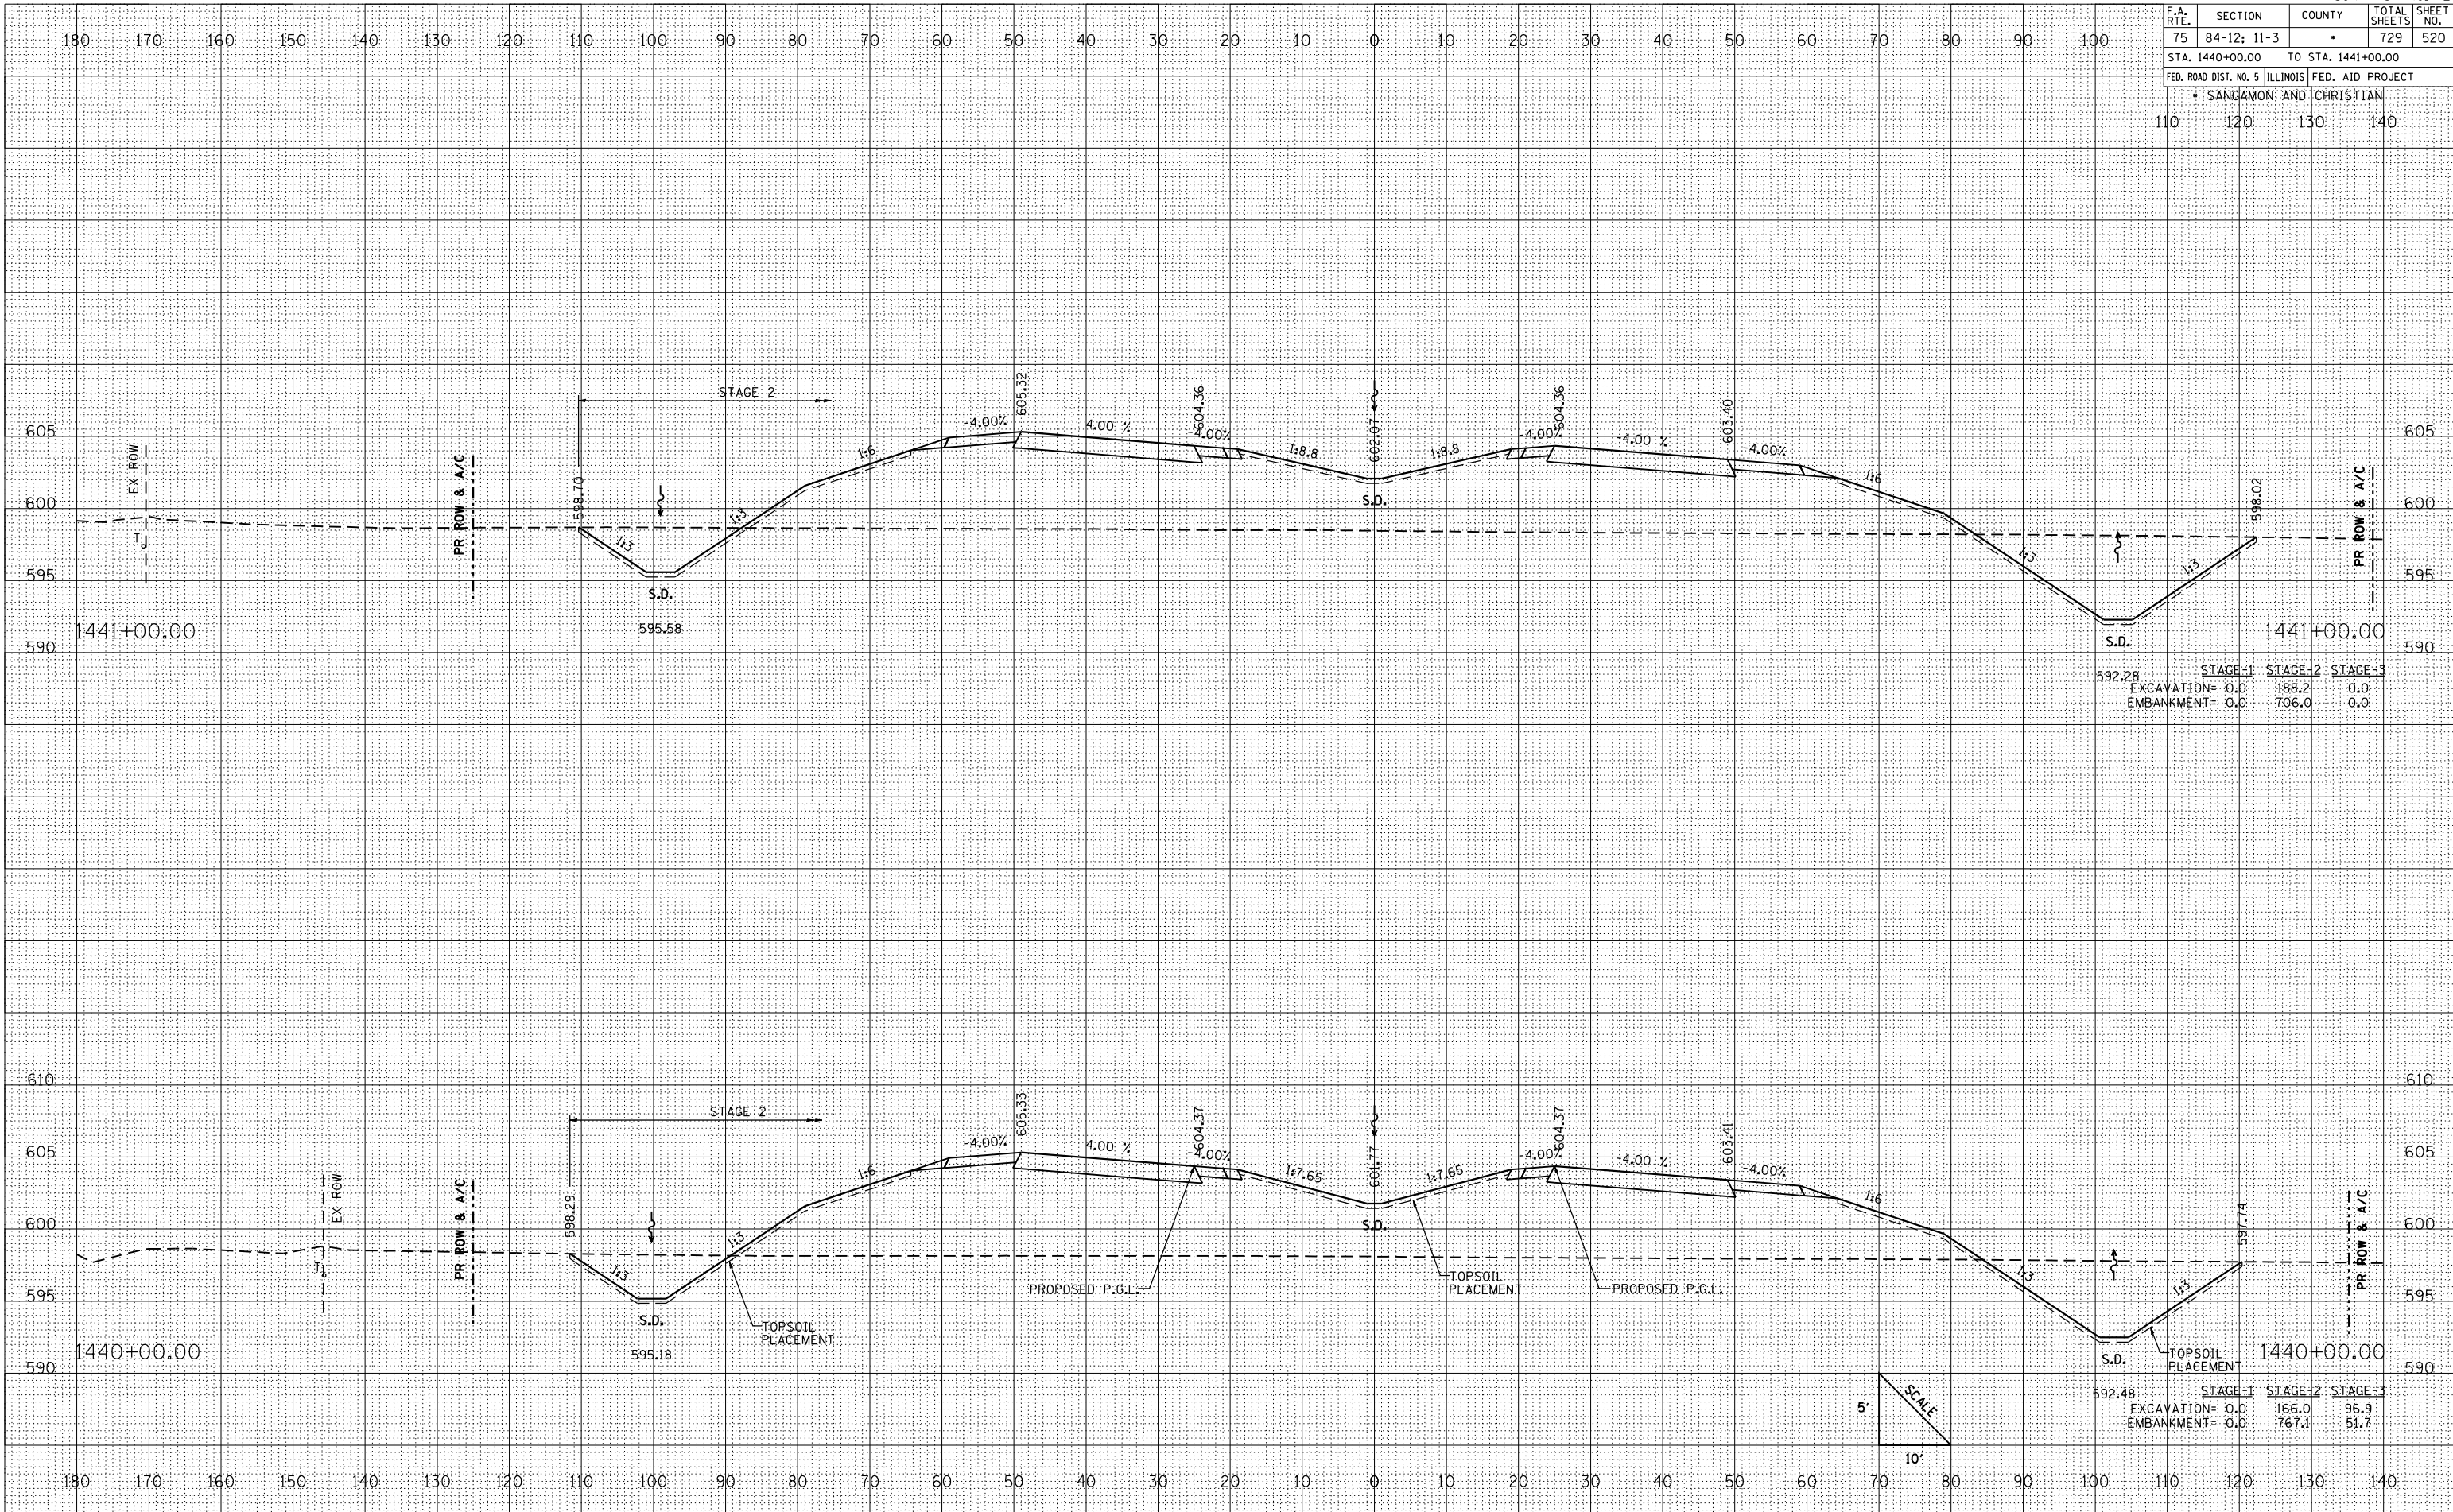

STAGE-1	STAGE-2	STAGE-3
EXCAVATION= 0.0	188.2	0.0
EMBANKMENT= 0.0	706.0	0.0

STAGE-1	STAGE-2	STAGE-3
EXCAVATION= 0.0	166.0	96.9
EMBANKMENT= 0.0	767.1	51.7

