


F.A. RTE.	SECTION	COUNTY	TOTAL SHEETS	SHEET NO.
75	84-12; 11-3		729	565
STA. 1581+00.00 TO STA. 1584+00.00			FED. ROAD DIST. NO. 5 ILLINOIS FED. AID PROJECT	

SANGAMON AND CHRISTIAN

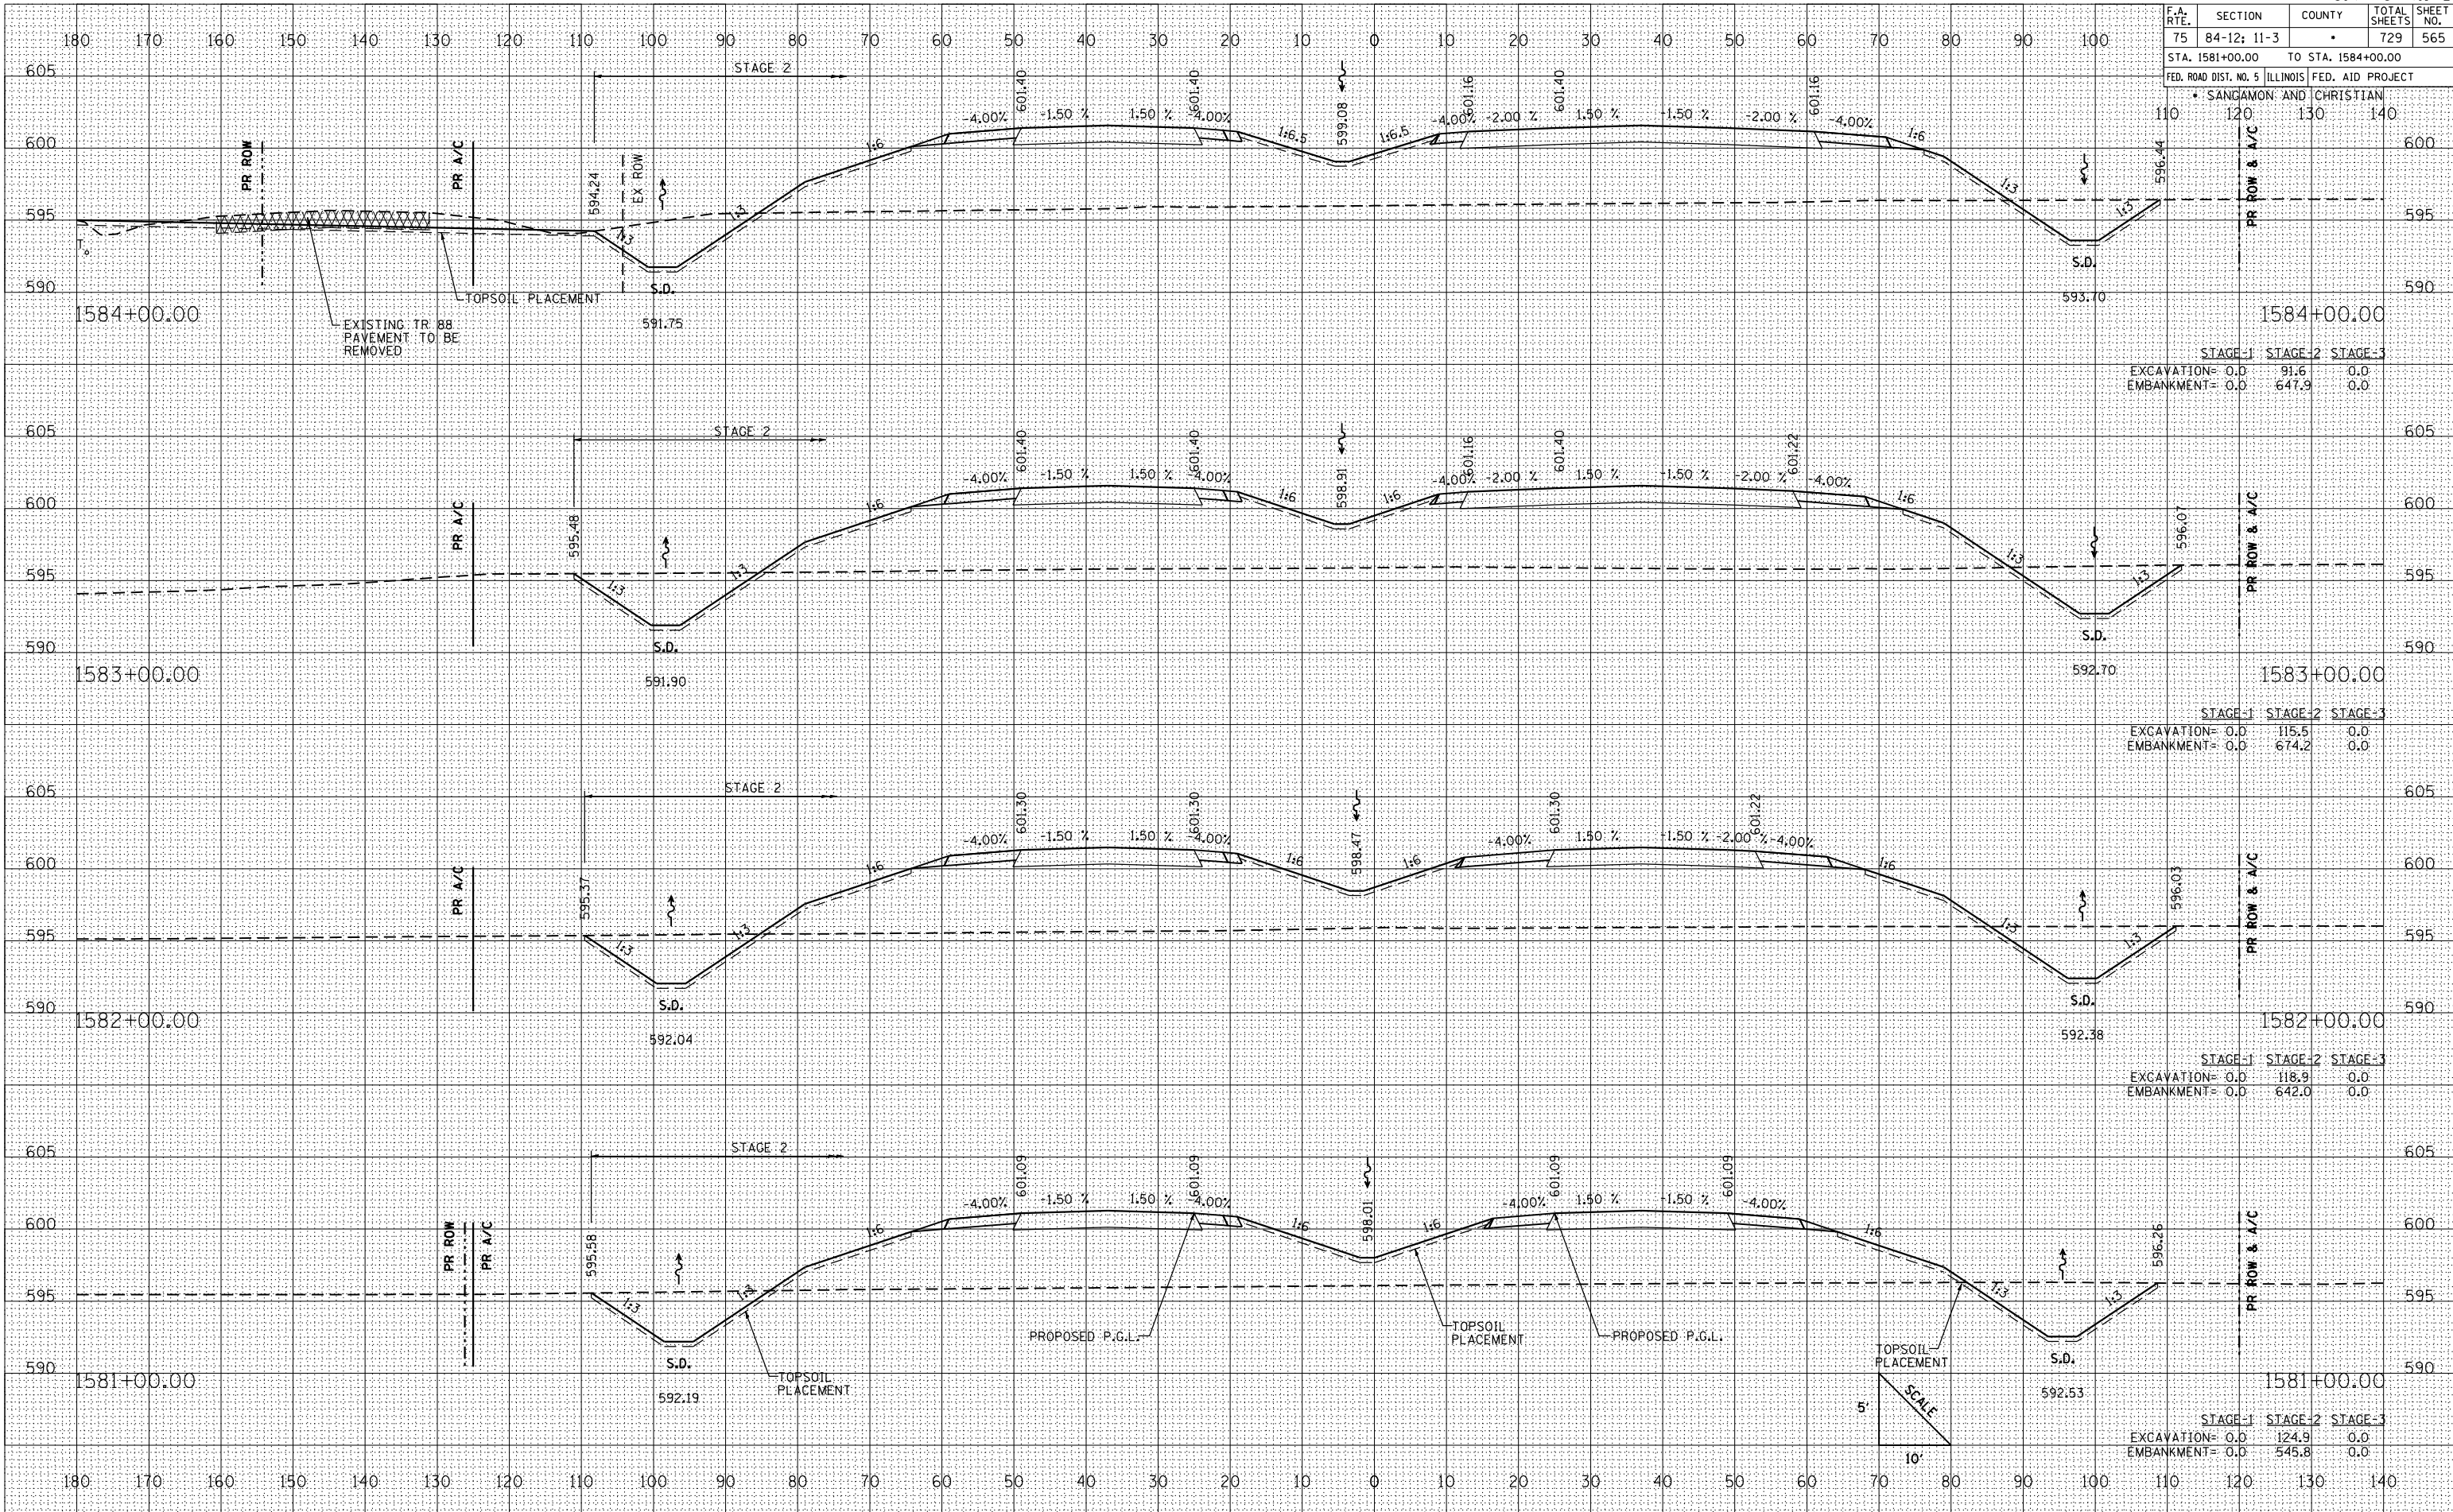

	STAGE-1	STAGE-2	STAGE-3
EXCAVATION=	0.0	91.6	0.0
EMBANKMENT=	0.0	647.9	0.0

	STAGE-1	STAGE-2	STAGE-3
EXCAVATION=	0.0	115.5	0.0
EMBANKMENT=	0.0	674.2	0.0

	STAGE-1	STAGE-2	STAGE-3
EXCAVATION=	0.0	118.9	0.0
EMBANKMENT=	0.0	642.0	0.0

	STAGE-1	STAGE-2	STAGE-3
EXCAVATION=	0.0	124.9	0.0
EMBANKMENT=	0.0	545.8	0.0

DATE	
BY	
NO.	
AREAS CHECKED	
AREAS	
REVISIONS	
NOTED	
PLANNED	
SURVEYED	
FINAL SURVEY	

DATE	
BY	
NO.	
AREAS CHECKED	
AREAS	
REVISIONS	
NOTED	
PLANNED	
SURVEYED	
ORIGINAL SURVEY	

DATE = 2/15/2012
 FILE NAME = 060601.dwg
 PLOT SCALE = 1/8" = 1'-0"
 REFERENCE = SHEET #