


F.A. RTE.	SECTION	COUNTY	TOTAL SHEETS	SHEET NO.
75	84-12; 11-3	-	729	577
STA. 1615+00.00		TO STA. 1616+00.00		
FED. ROAD DIST. NO. 5 ILLINOIS FED. AID PROJECT				
• SANGAMON AND CHRISTIAN				
110	120	130	140	

DATE	BY

DATE	BY

DATE	BY

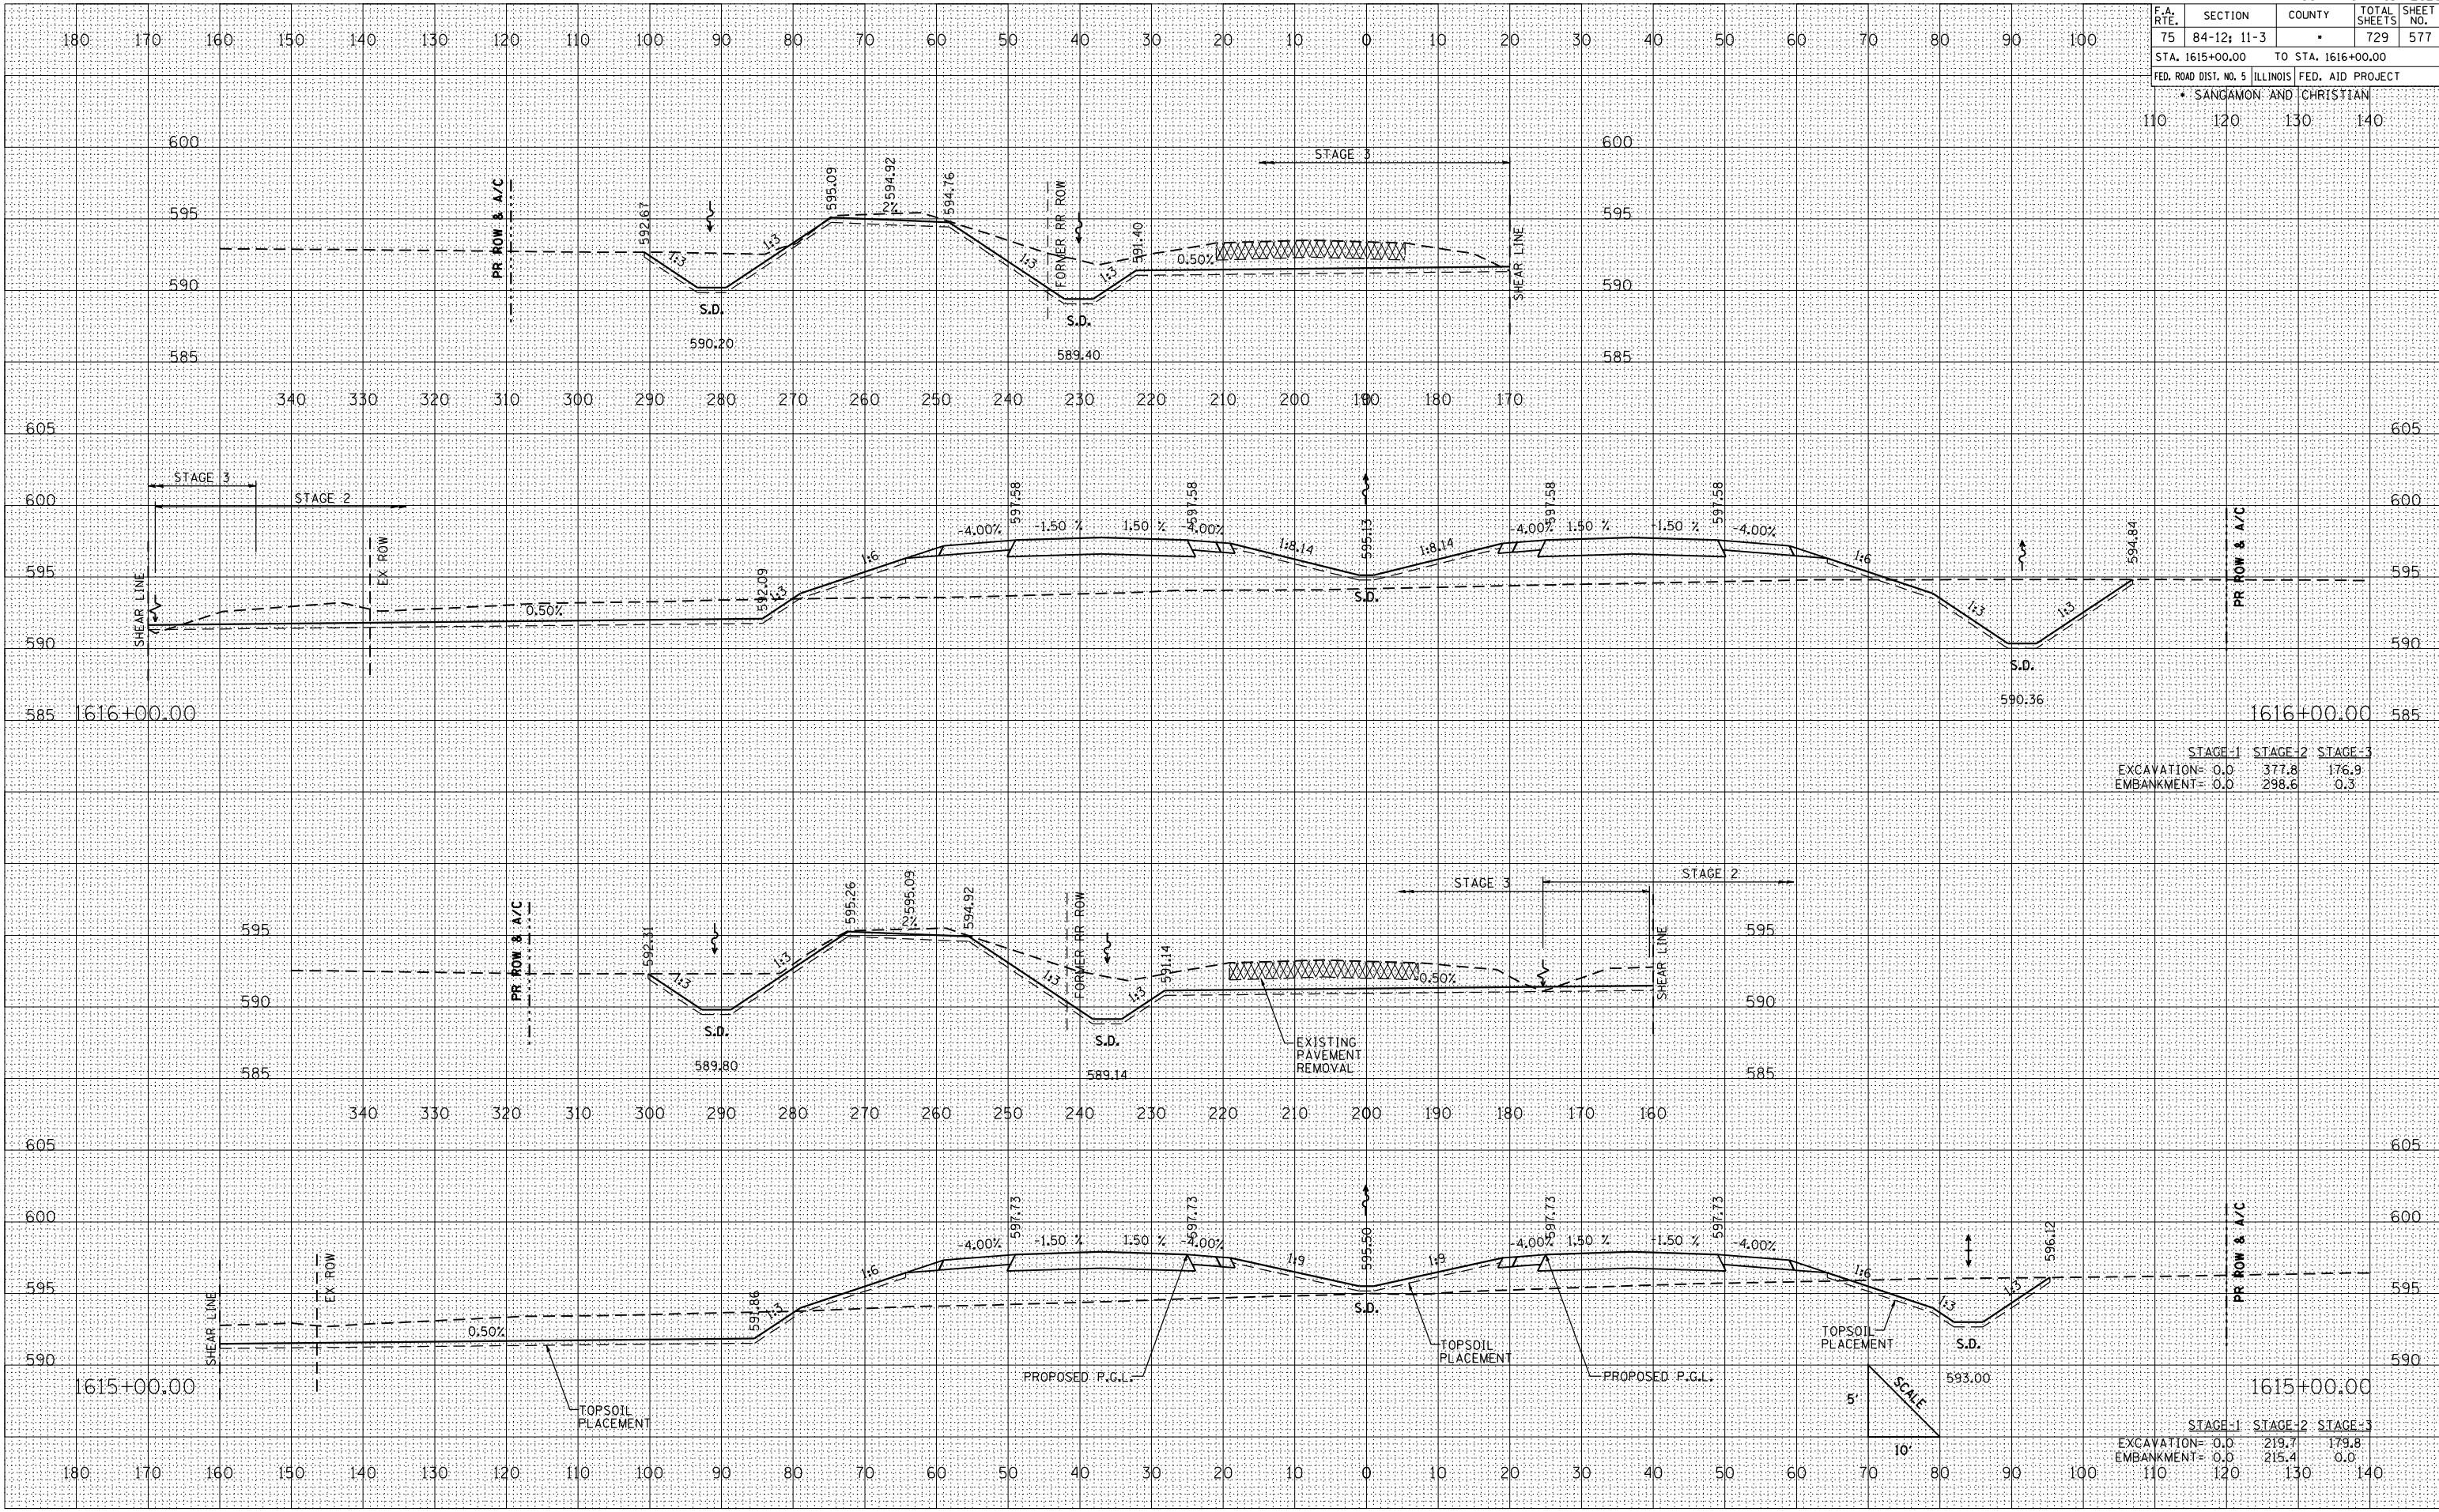

	STAGE-1	STAGE-2	STAGE-3
EXCAVATION=	0.0	377.8	176.9
EMBANKMENT=	0.0	298.6	0.3

	STAGE-1	STAGE-2	STAGE-3
EXCAVATION=	0.0	219.7	179.8
EMBANKMENT=	0.0	215.4	0.0