

F.A. RTE.	SECTION	COUNTY	TOTAL SHEETS	SHEET NO.
75	84-12; 11-3		729	617
STA. 40+00.00		TO STA. 42+00.00		


FED. ROAD DIST. NO. 5 ILLINOIS FED. AID PROJECT
 • SANGAMON AND CHRISTIAN

DATE	
BY	
NO.	

DATE	
BY	
NO.	

DATE	
BY	
NO.	

PRINT DATE = 2/15/2012
 FILE NAME = 0606601.dwg
 PLOT SCALE = 21.75% / IN.
 REFERENCE = SHEET #

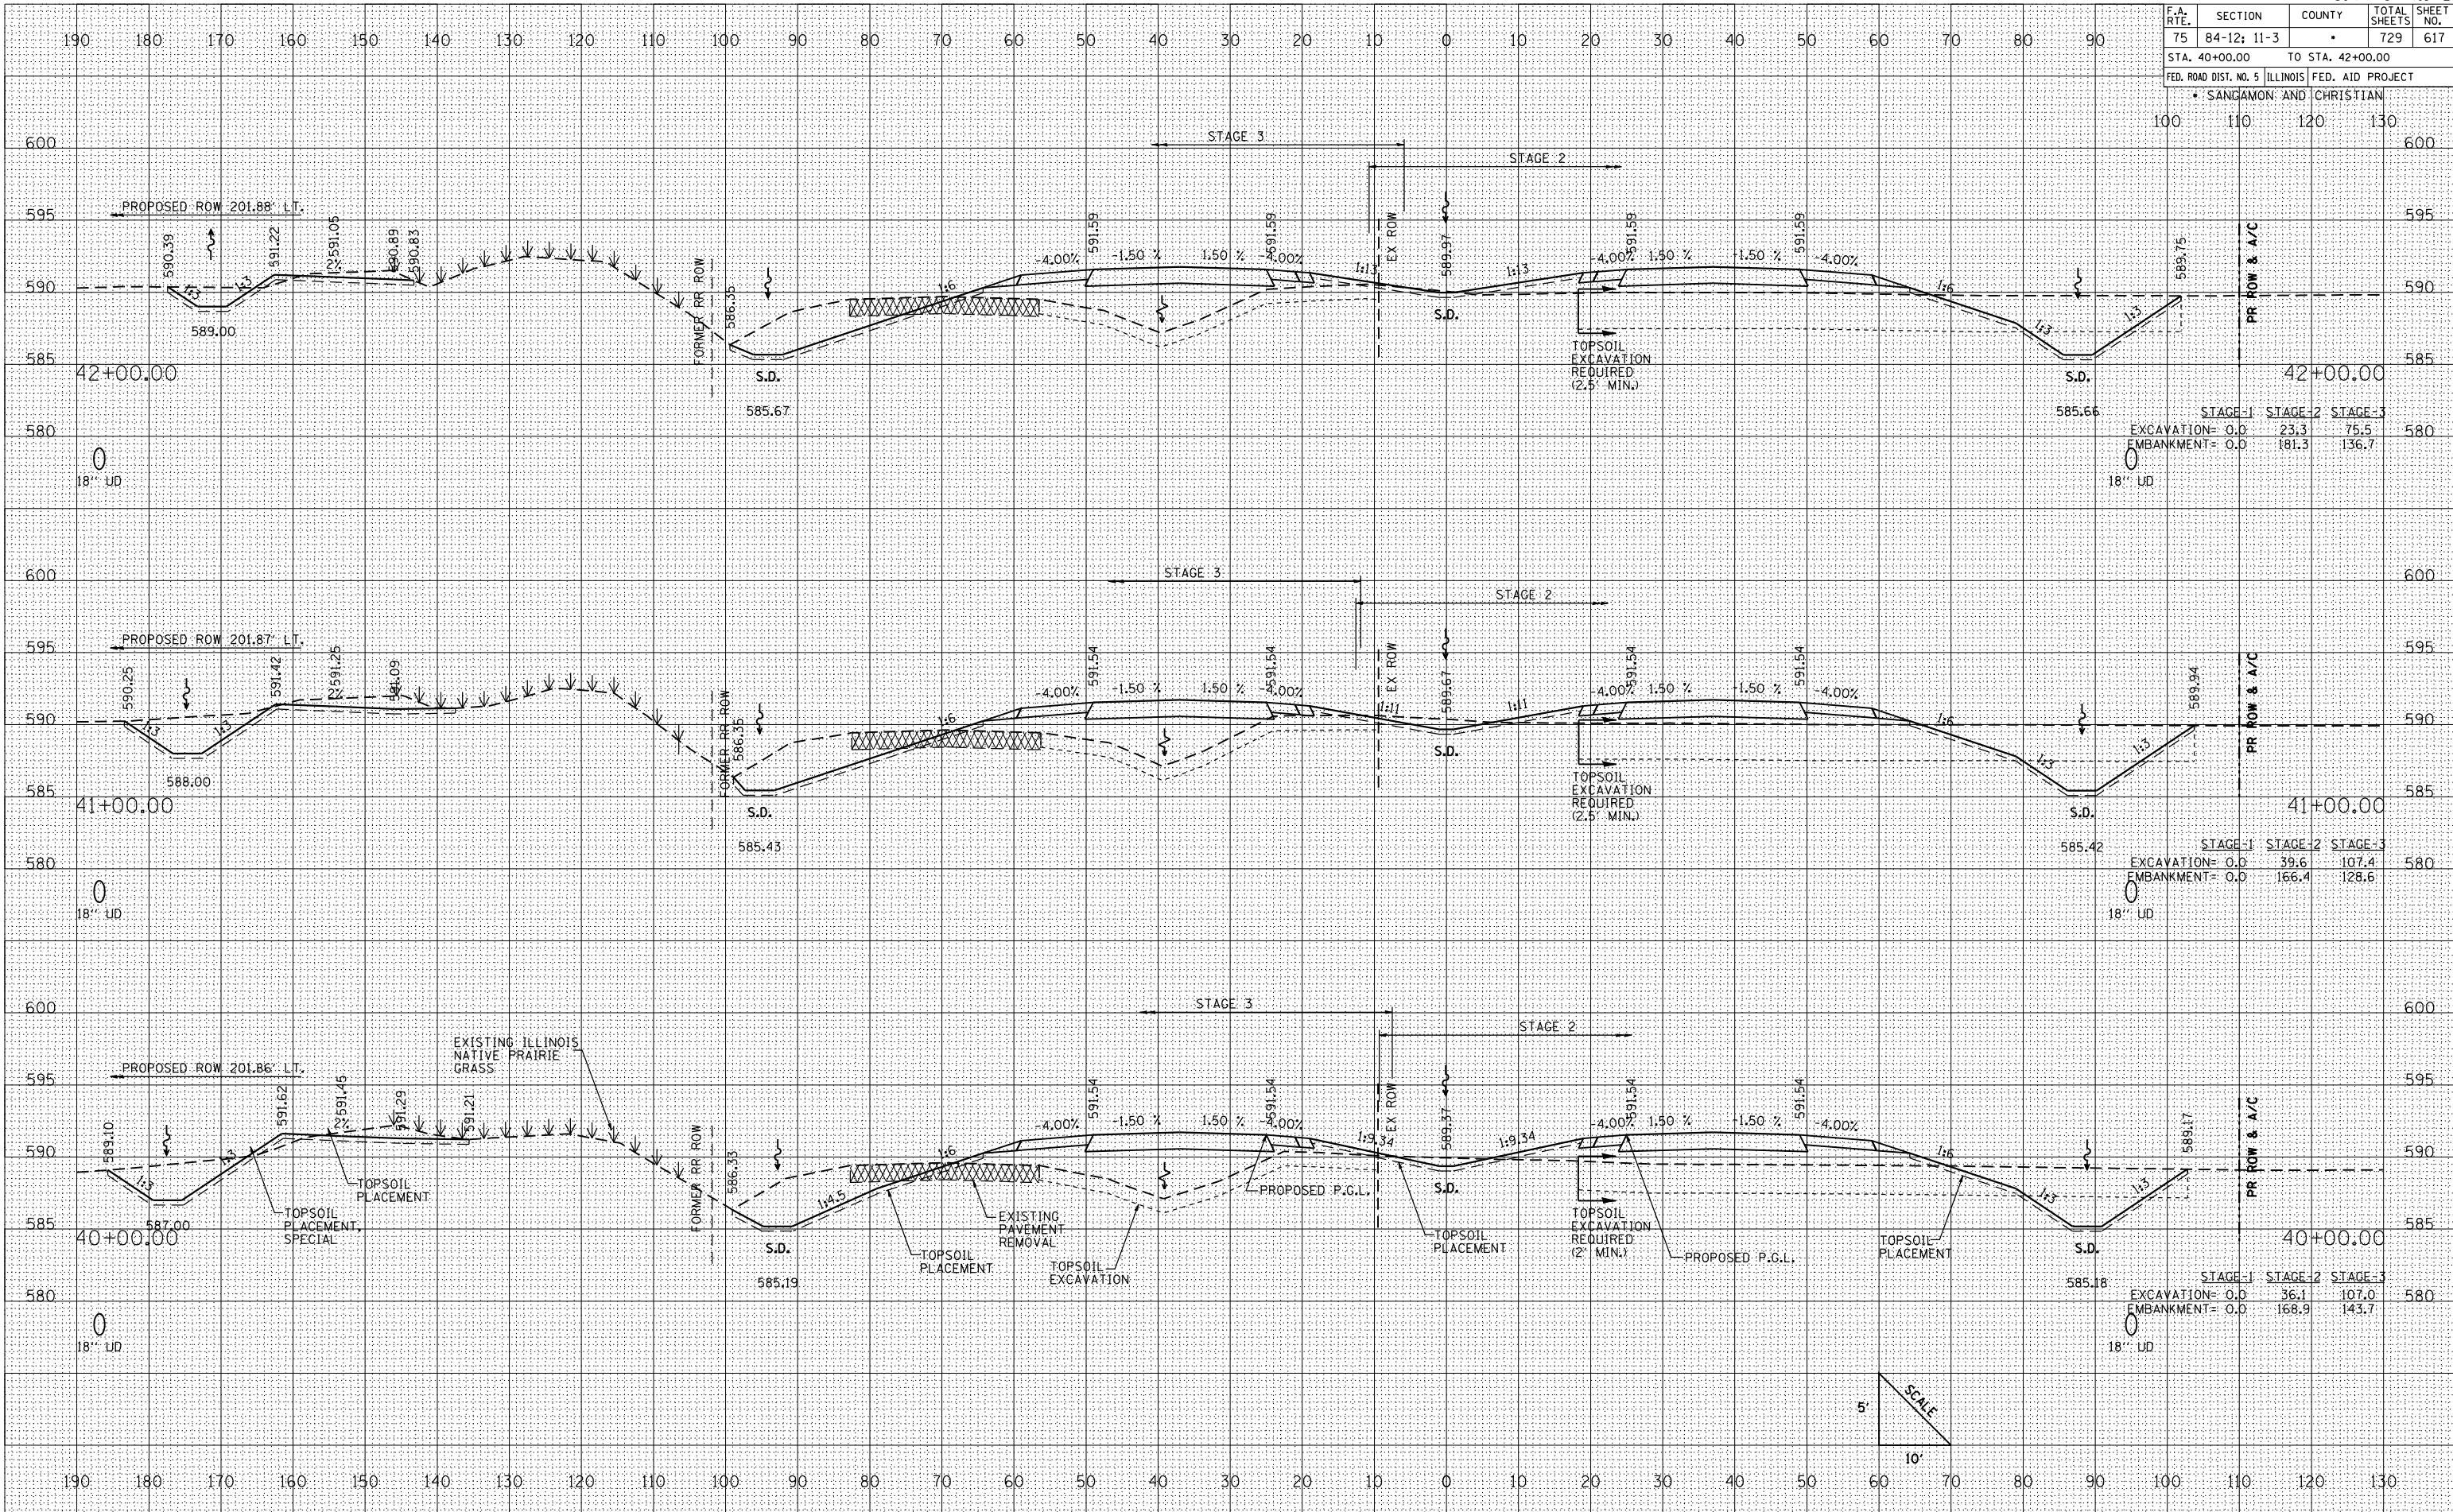

STAGE-1	STAGE-2	STAGE-3
EXCAVATION= 0.0	23.3	75.5
EMBANKMENT= 0.0	181.3	136.7

STAGE-1	STAGE-2	STAGE-3
EXCAVATION= 0.0	39.6	107.4
EMBANKMENT= 0.0	166.4	128.6

STAGE-1	STAGE-2	STAGE-3
EXCAVATION= 0.0	36.1	107.0
EMBANKMENT= 0.0	168.9	143.7