


F.A. RTE.	SECTION	COUNTY	TOTAL SHEETS	SHEET NO.
75	84-12; 11-3	•	729	619
STA. 45+00.00		TO STA. 46+00.00		
FED. ROAD DIST. NO. 5 ILLINOIS FED. AID PROJECT				
• SANGAMON AND CHRISTIAN				
100	110	120	130	

DATE	BY
NO.	

DATE	BY
NO.	

PLOT DATE = 2/15/2012  
 FILE NAME = 0672829.dwg  
 PLOT SCALE = 1" = 10'  
 REFERENCE = SHEET #

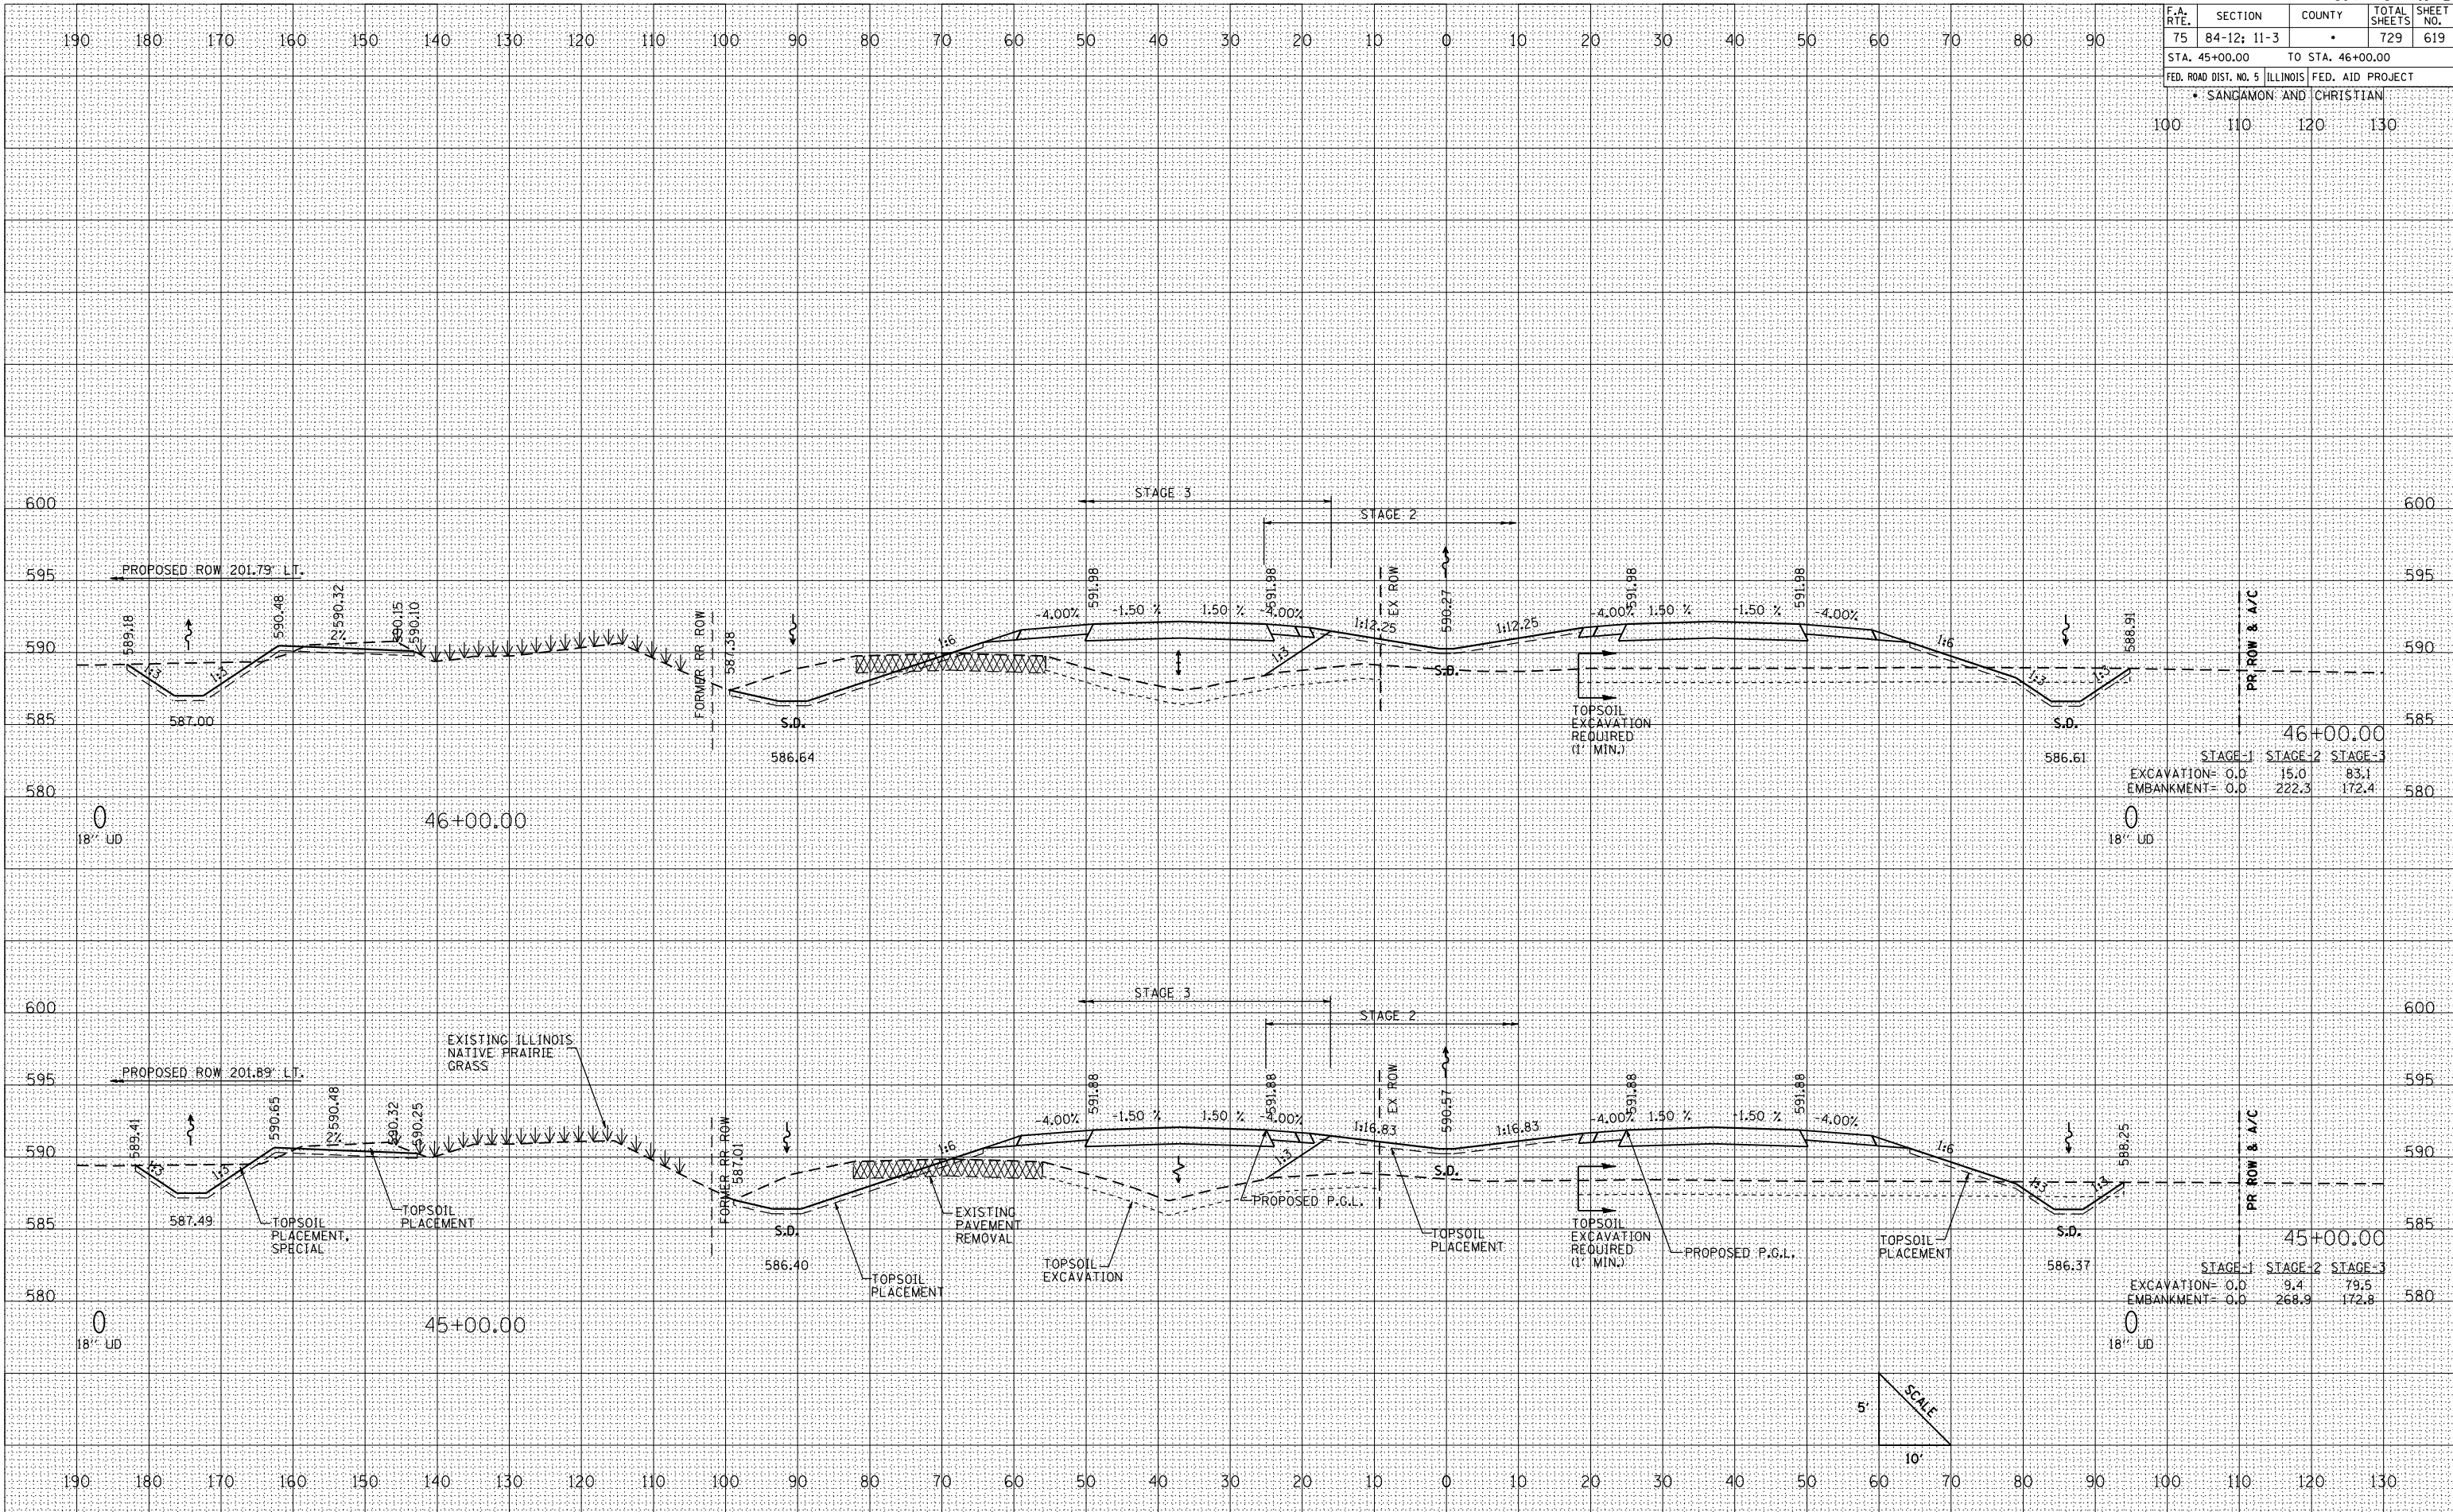

STAGE	EXCAVATION	EMBANKMENT
STAGE-1	0.0	0.0
STAGE-2	15.0	222.3
STAGE-3	83.1	172.4

STAGE	EXCAVATION	EMBANKMENT
STAGE-1	0.0	0.0
STAGE-2	9.4	268.9
STAGE-3	79.5	172.8