


F.A. RTE.	SECTION	COUNTY	TOTAL SHEETS	SHEET NO.
75	84-12; 11-3		729	620
STA. 47+00.00		TO STA. 49+00.00		
FED. ROAD DIST. NO. 5 ILLINOIS FED. AID PROJECT				
SANGAMON AND CHRISTIAN				

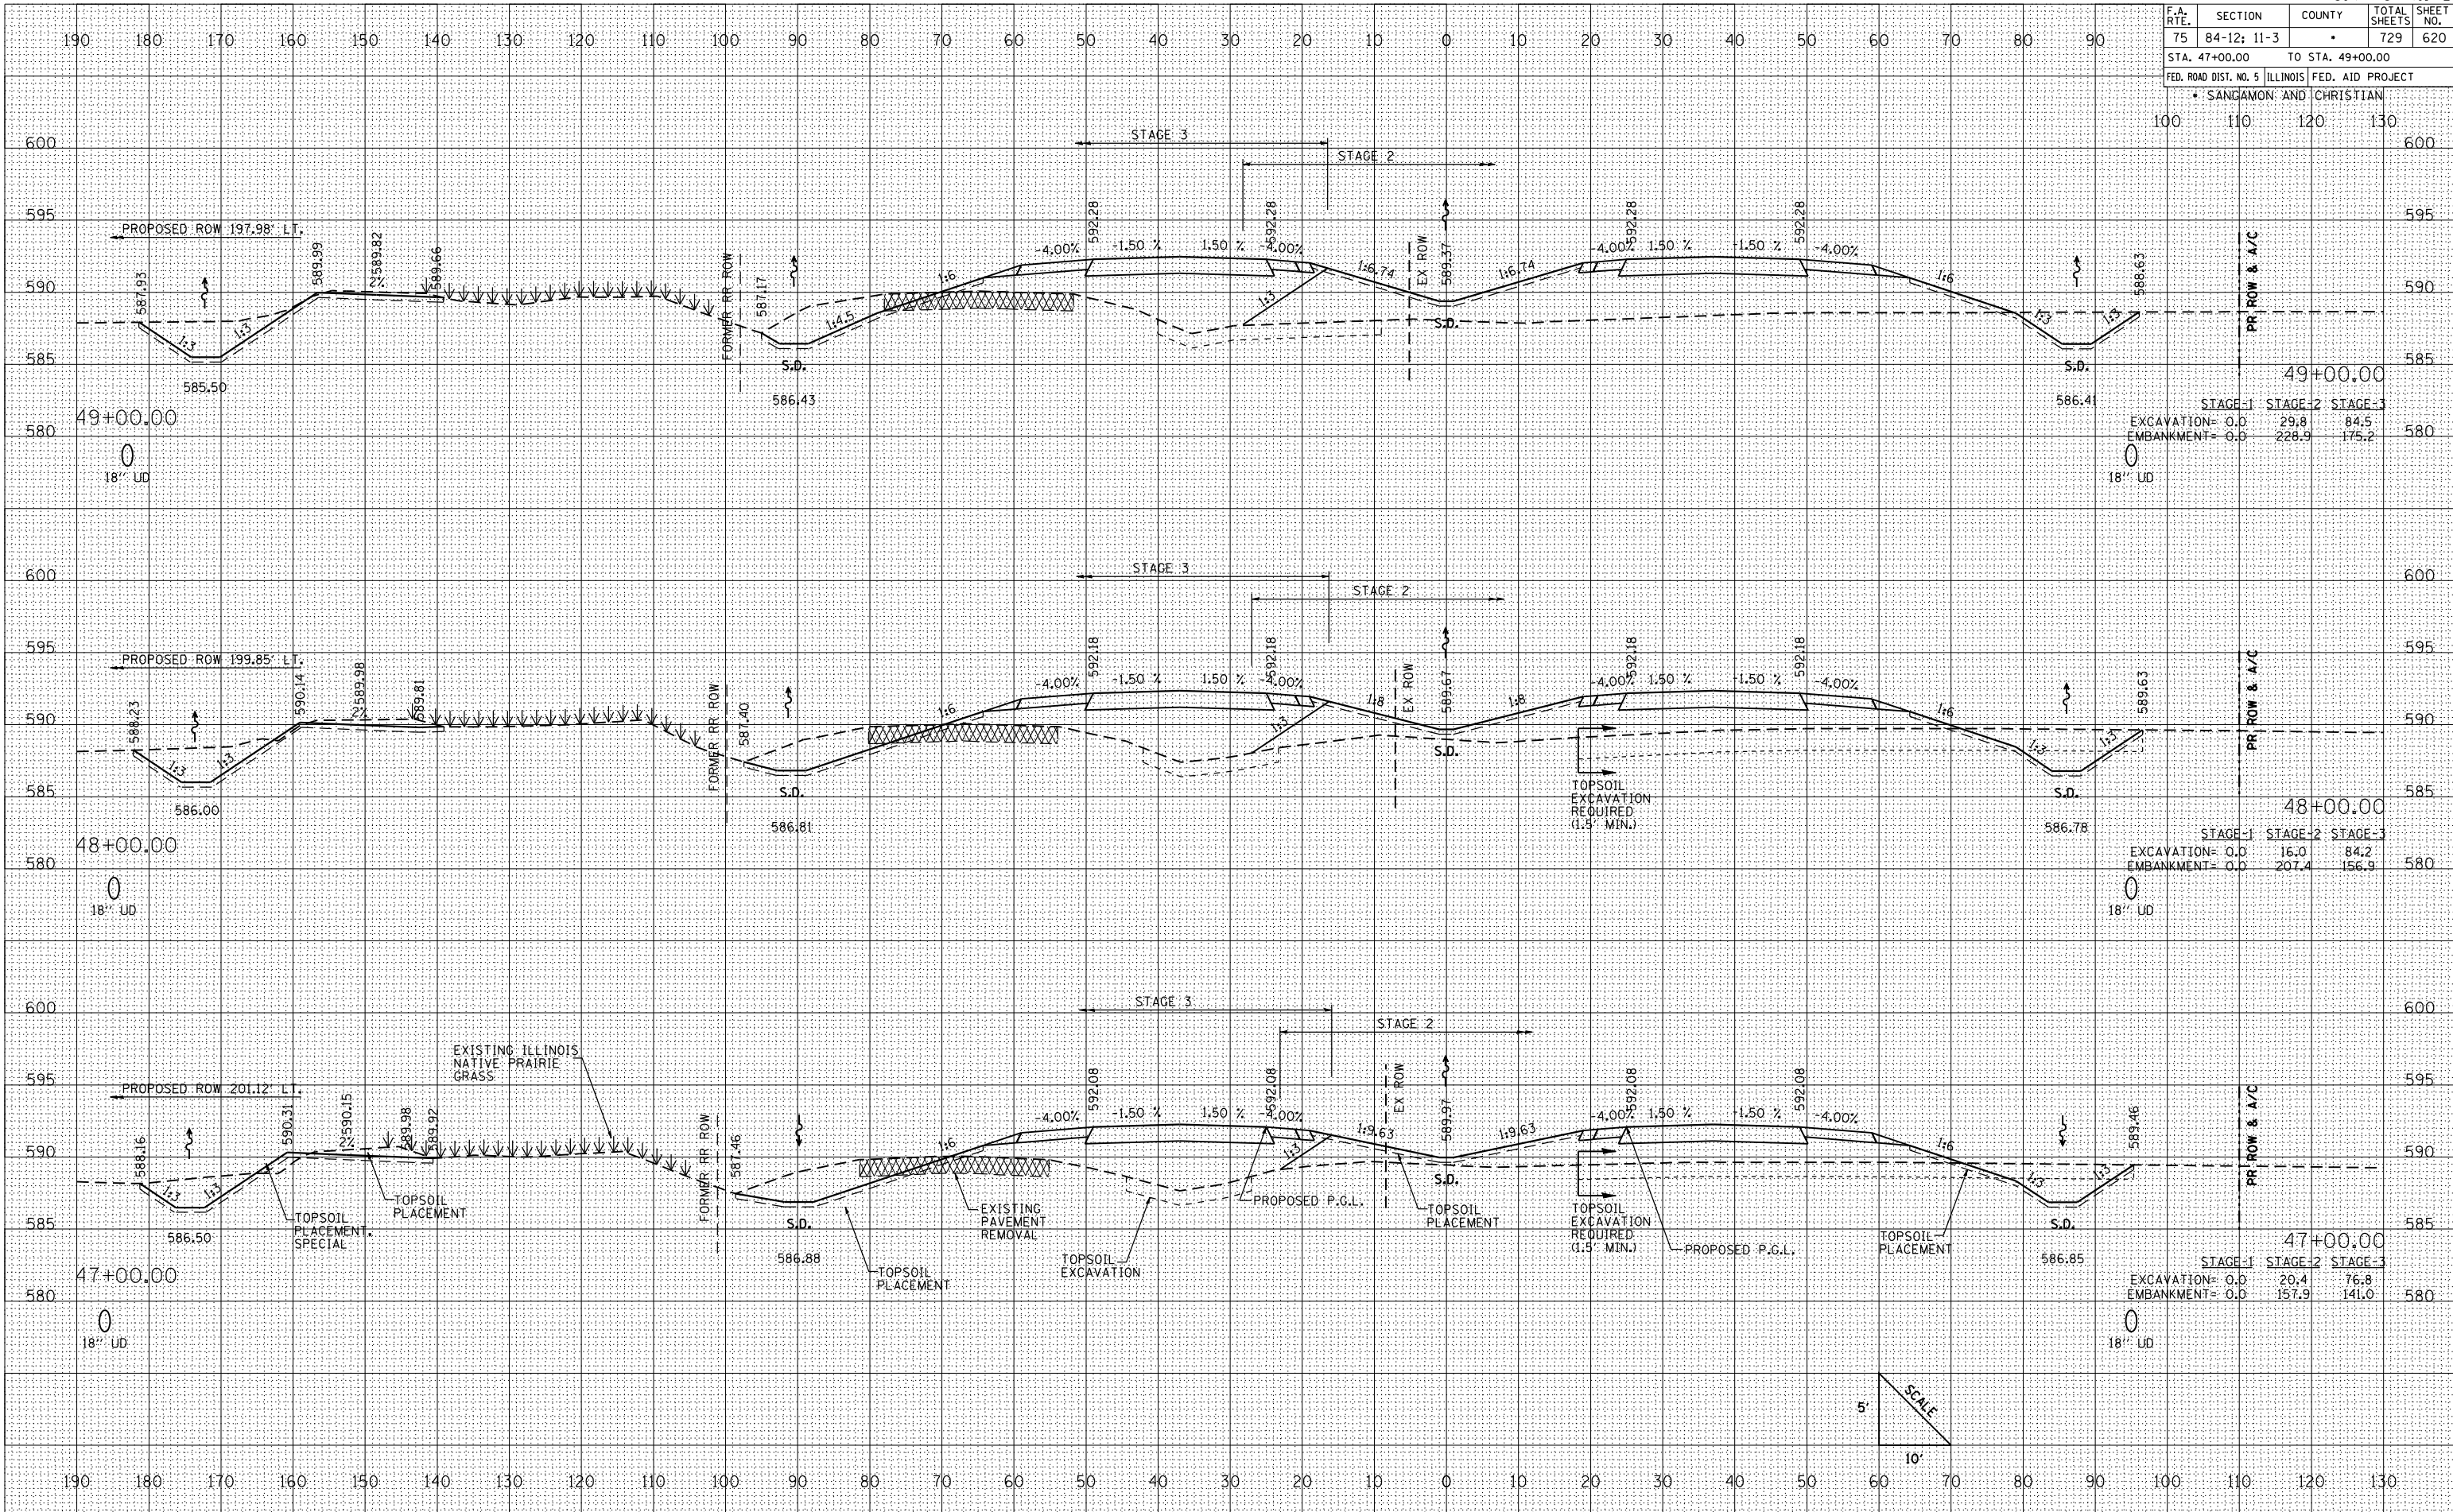

STAGE	EXCAVATION	EMBANKMENT
STAGE-1	0.0	0.0
STAGE-2	29.8	228.9
STAGE-3	84.5	175.2

STAGE	EXCAVATION	EMBANKMENT
STAGE-1	0.0	0.0
STAGE-2	16.0	207.4
STAGE-3	84.2	156.9

STAGE	EXCAVATION	EMBANKMENT
STAGE-1	0.0	0.0
STAGE-2	20.4	157.9
STAGE-3	76.8	141.0

BY	DATE

NO.	AREAS CHECKED

BY	DATE

NO.	AREAS CHECKED

PLOT DATE = 2/15/2012
 FILE NAME = 0672829.dwg
 PLOT SCALE = 1/8" = 10'
 REFERENCE = SHEET #