


F.A. RTE.	SECTION	COUNTY	TOTAL SHEETS	SHEET NO.
75	84-12; 11-3		729	627
STA. 68+00.00 TO STA. 70+00.00				
FED. ROAD DIST. NO. 5 ILLINOIS FED. AID PROJECT				
SANGAMON AND CHRISTIAN				
110	120	130	140	

DATE	
BY	
SURVEYED	
PLOTTED	
REVISIONS	
AREAS CHECKED	
NO.	

DATE	
BY	
SURVEYED	
PLOTTED	
REVISIONS	
AREAS CHECKED	
NO.	

PLOT DATE = 2/15/2012  
 FILE NAME = 0606601.dwg  
 PLOT SCALE = 1" = 20'  
 REFERENCE = SHEET 627

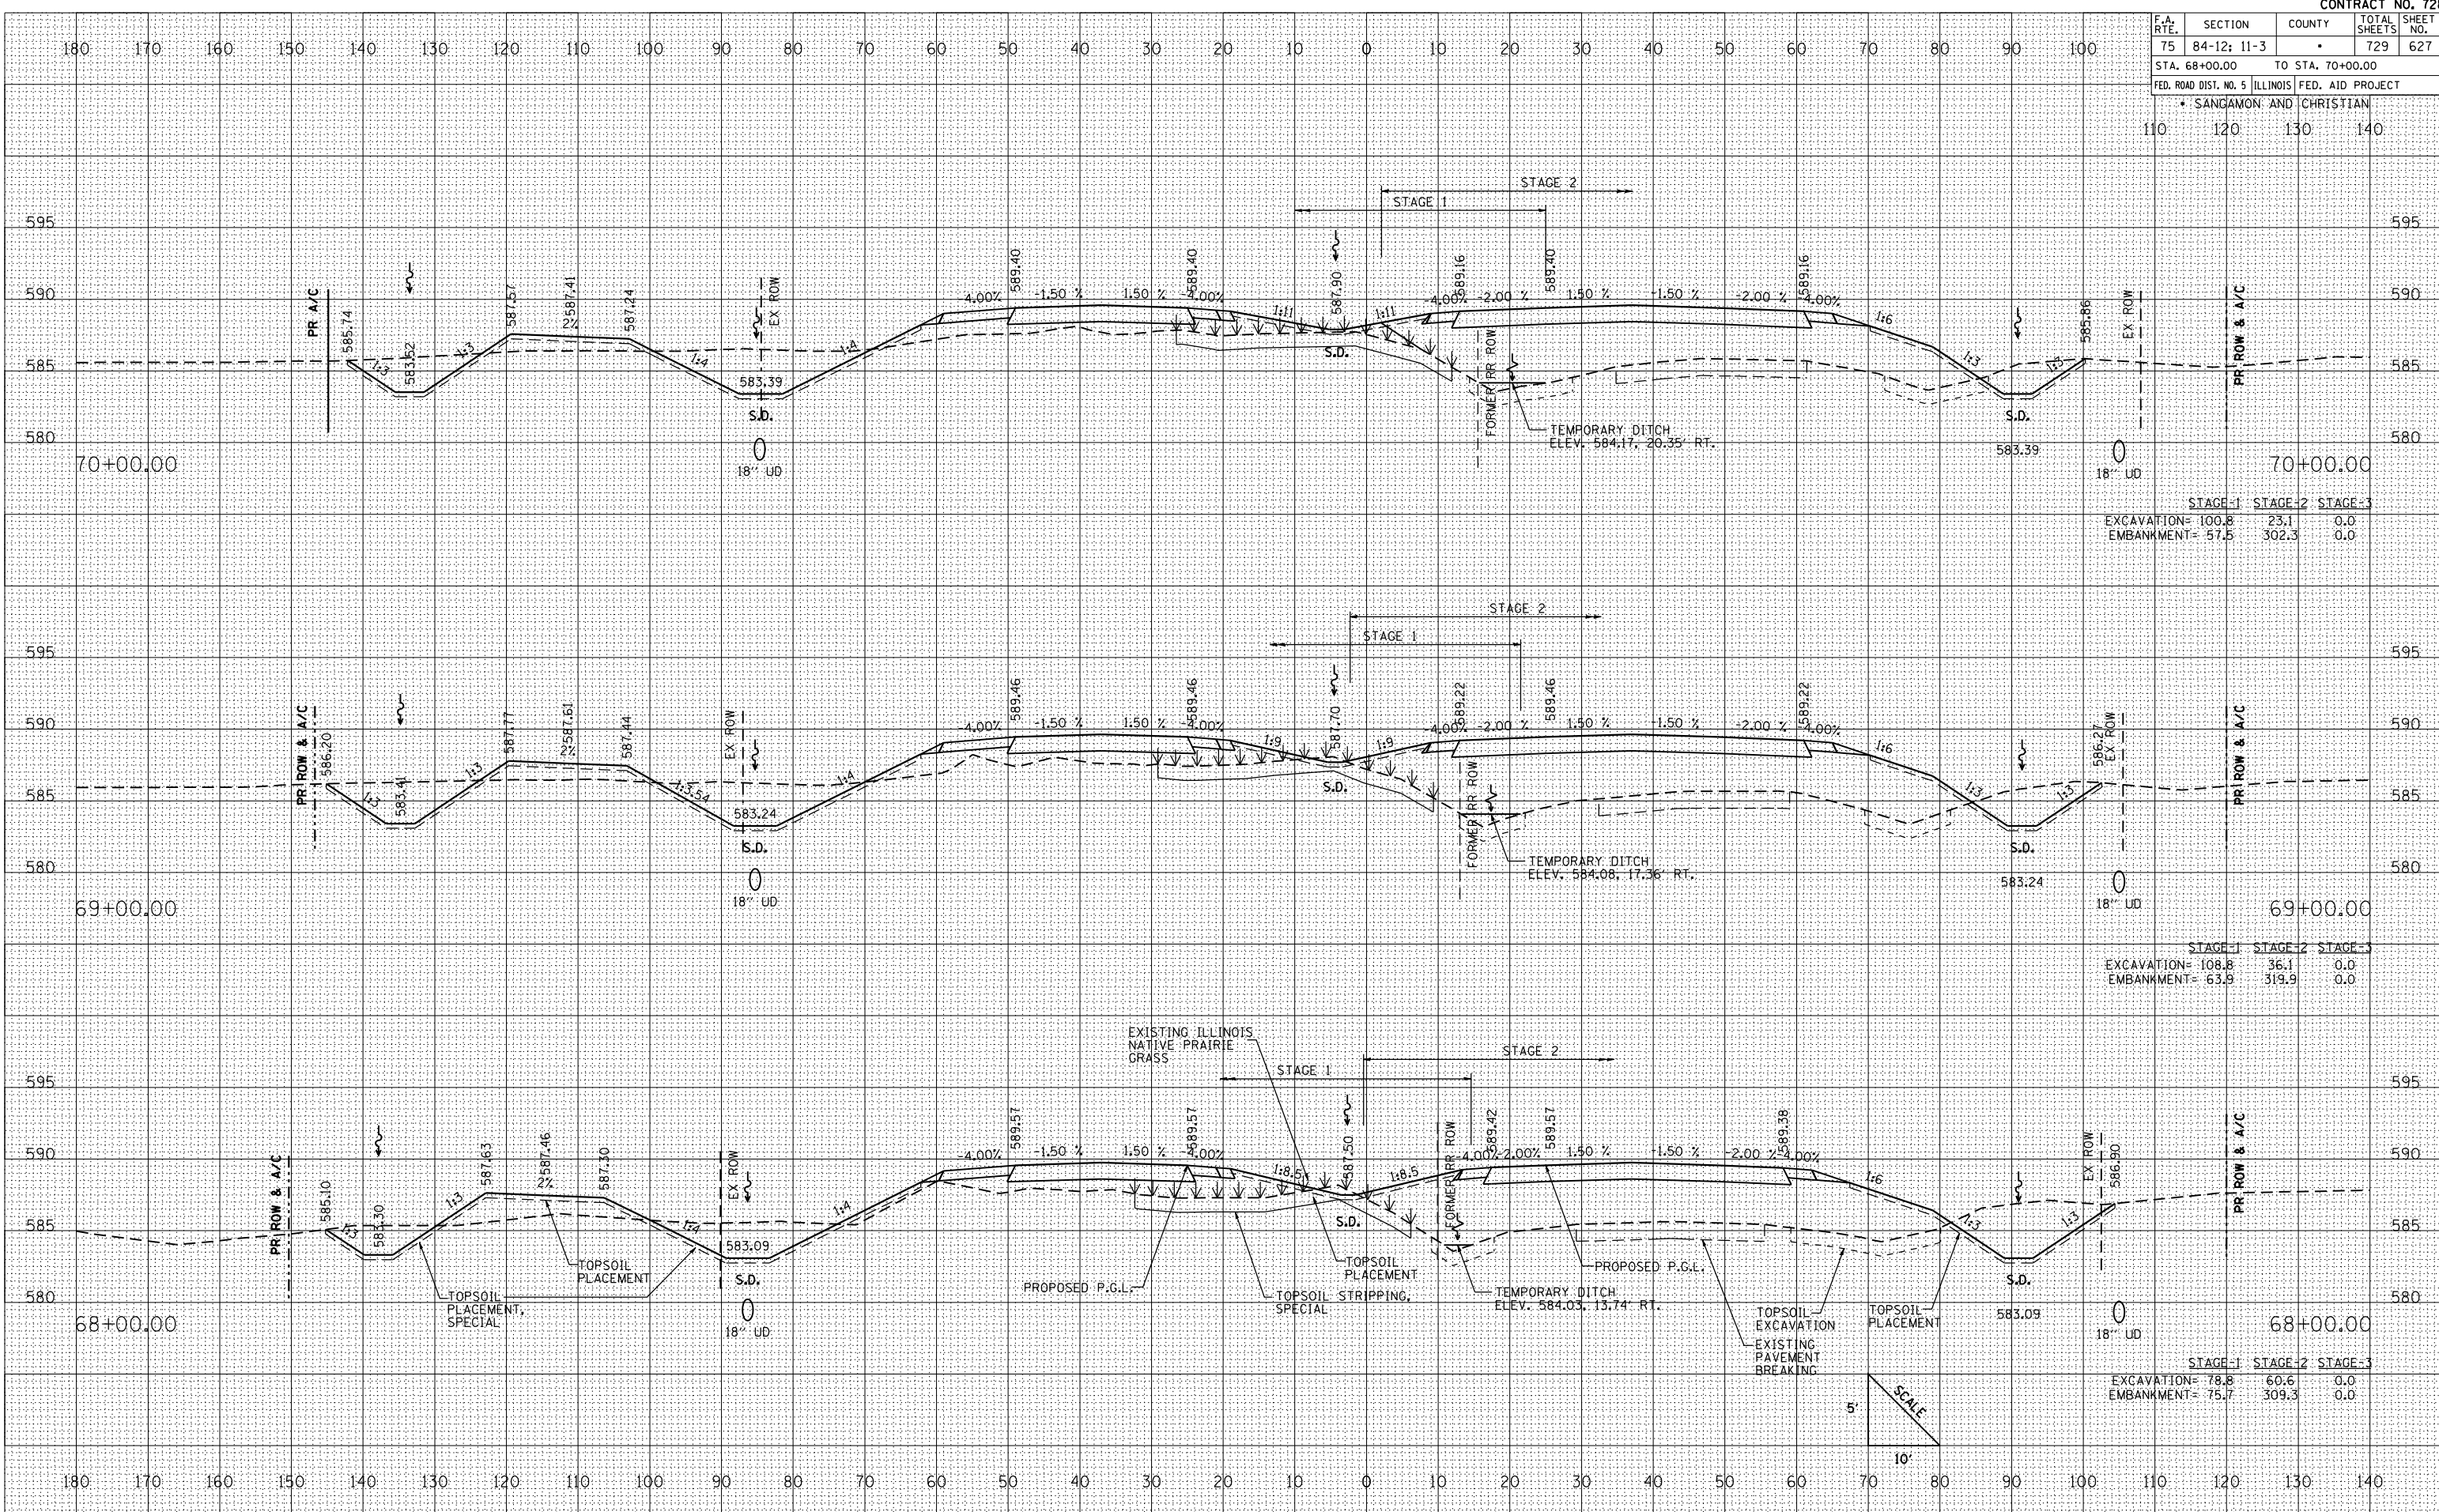

STAGE-1	STAGE-2	STAGE-3
EXCAVATION= 100.8	23.1	0.0
EMBANKMENT= 57.5	302.3	0.0

STAGE-1	STAGE-2	STAGE-3
EXCAVATION= 108.8	36.1	0.0
EMBANKMENT= 63.9	319.9	0.0

STAGE-1	STAGE-2	STAGE-3
EXCAVATION= 78.8	60.6	0.0
EMBANKMENT= 75.7	309.3	0.0