

F.A. RTE.	SECTION	COUNTY	TOTAL SHEETS	SHEET NO.
75	84-12; 11-3		729	636

STA. 94+00.00		TO STA. 96+00.00	
FED. ROAD DIST. NO. 5 ILLINOIS FED. AID PROJECT			
SANGAMON AND CHRISTIAN			
110	120	130	140


BY	DATE

NO.	AREAS CHECKED

BY	DATE

NO.	AREAS CHECKED

DATE = 2/15/2012
DRAWN BY = [Name]
CHECKED BY = [Name]
PLOT SCALE = 2 1/2" = 100'
REFERENCE = SHEET #

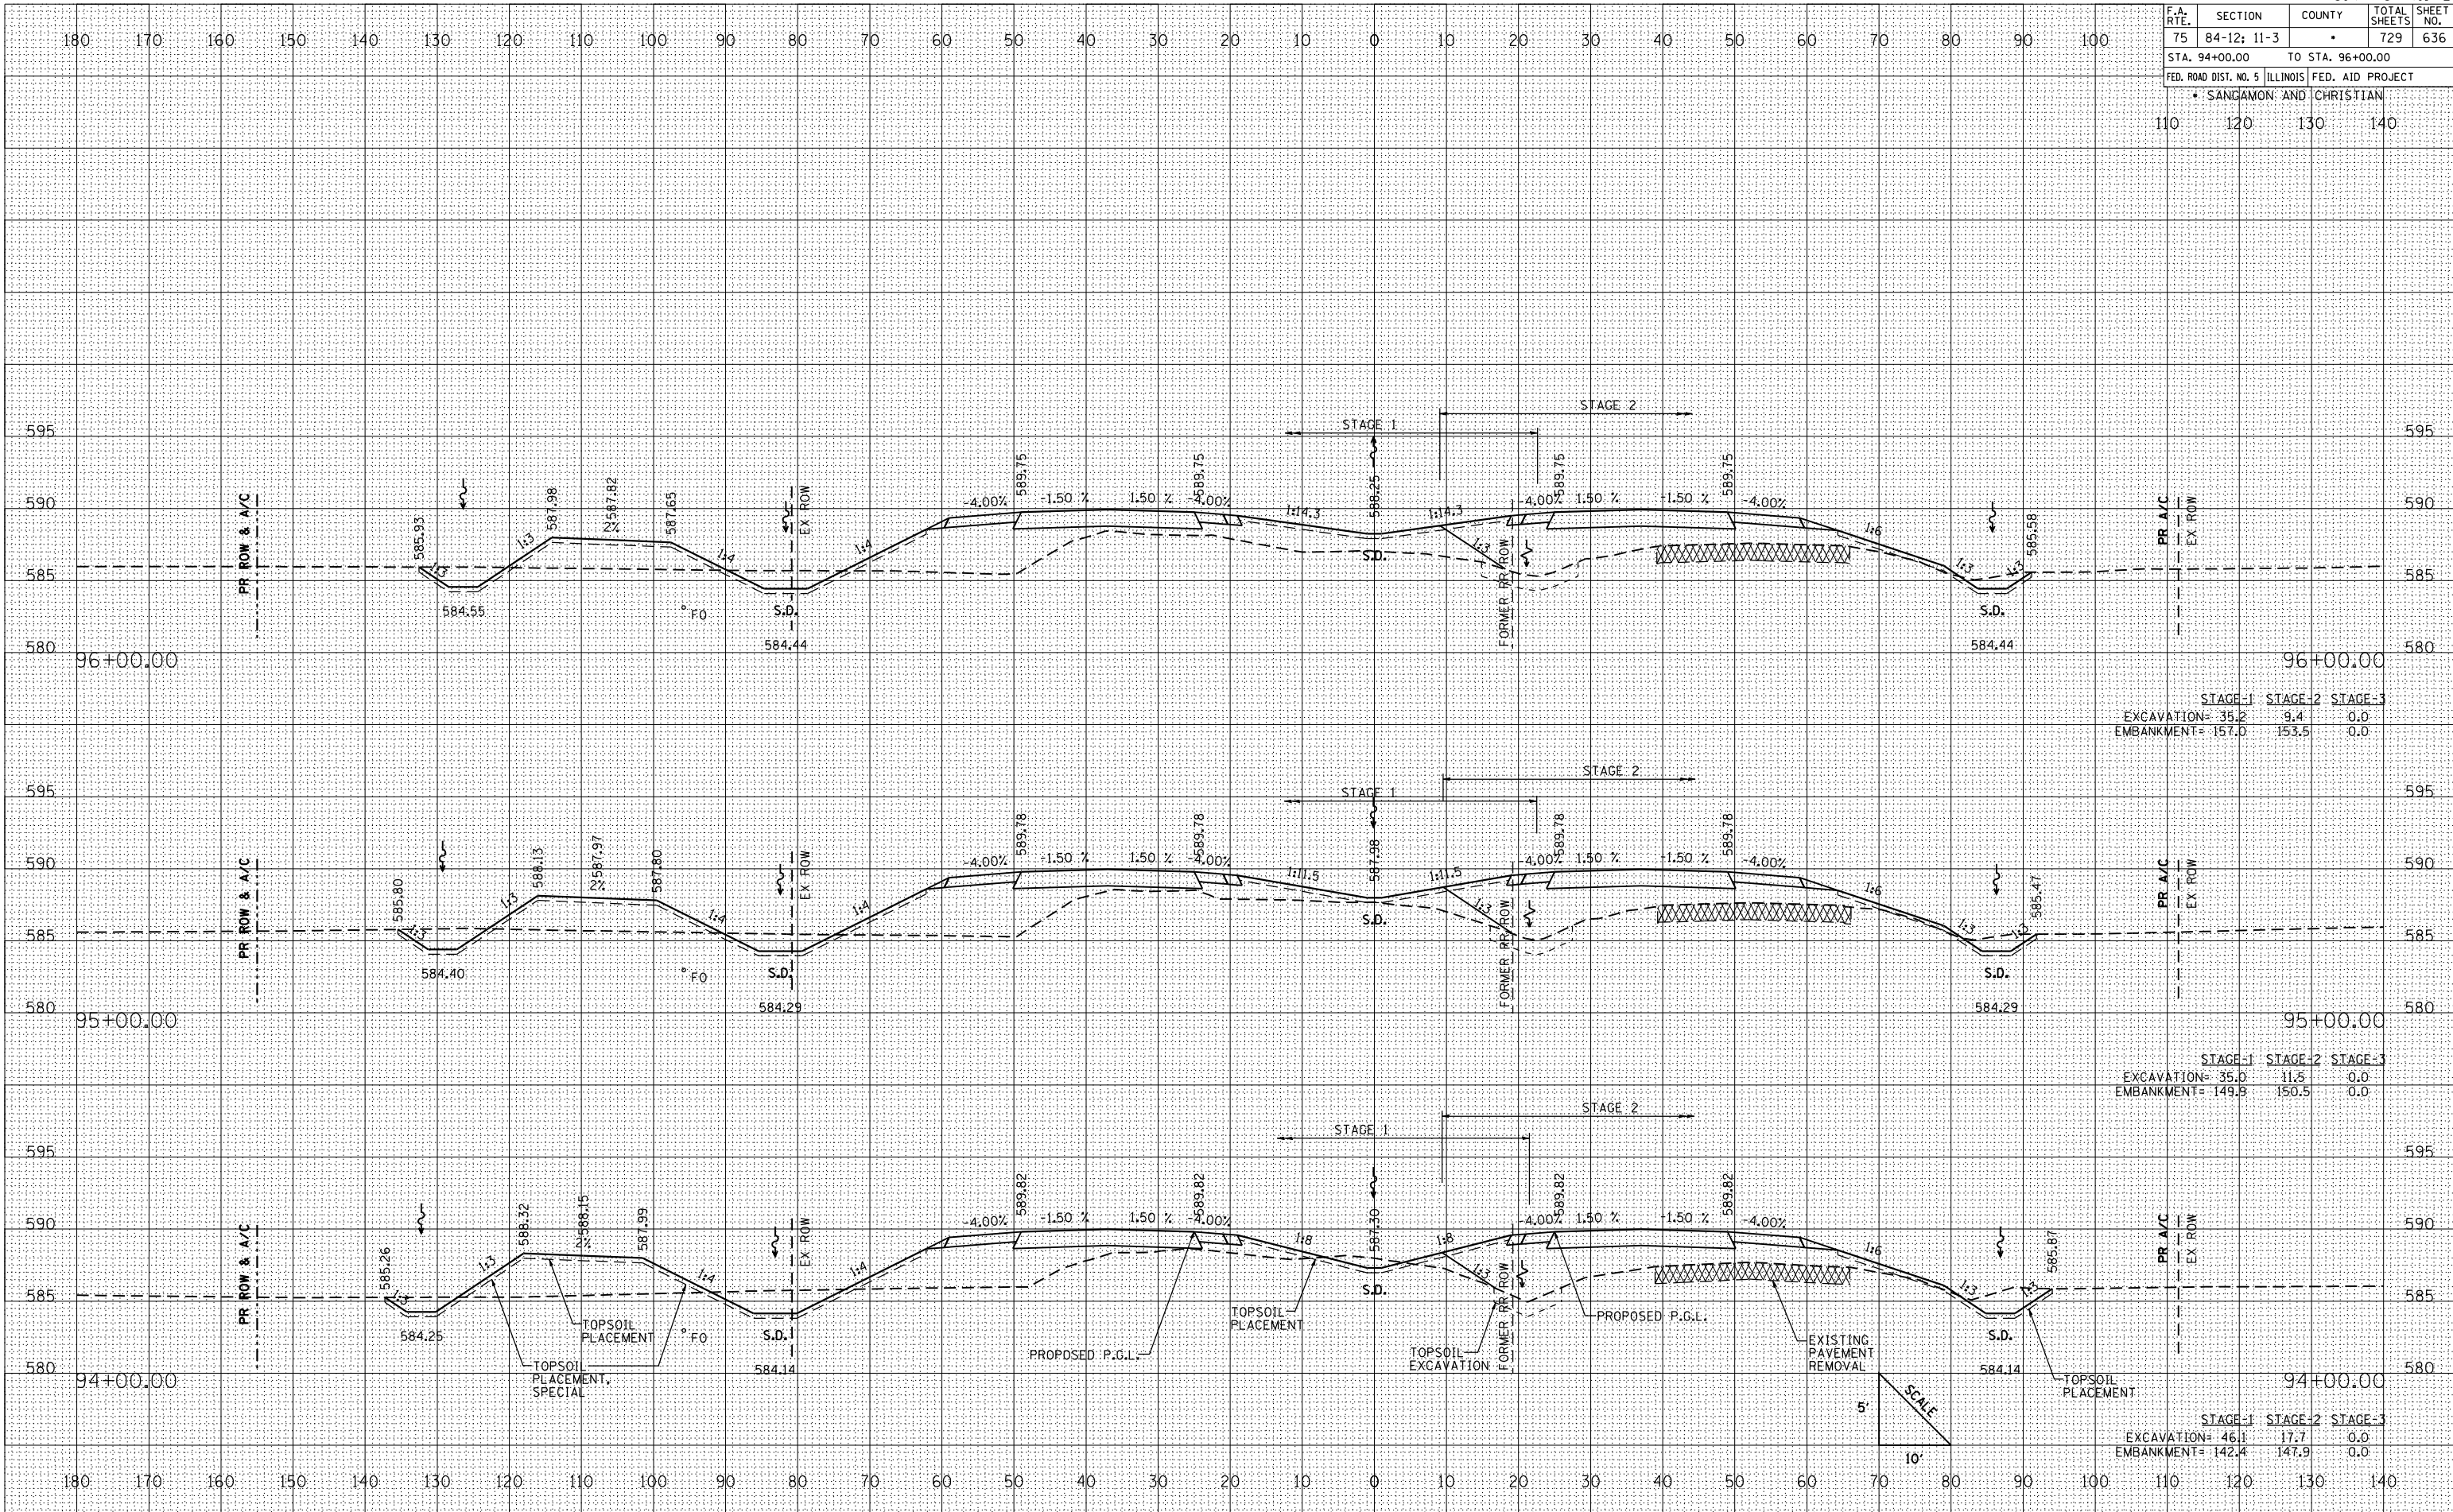

STAGE-1	STAGE-2	STAGE-3
EXCAVATION= 35.2	9.4	0.0
EMBANKMENT= 157.0	153.5	0.0

STAGE-1	STAGE-2	STAGE-3
EXCAVATION= 35.0	11.5	0.0
EMBANKMENT= 149.8	150.5	0.0

STAGE-1	STAGE-2	STAGE-3
EXCAVATION= 46.1	17.7	0.0
EMBANKMENT= 142.4	147.9	0.0