


F.A. RTE.	SECTION	COUNTY	TOTAL SHEETS	SHEET NO.
75	84-12; 11-3	•	729	650
STA. 142+00.00 TO STA. 144+00.00				
FED. ROAD DIST. NO. 5 ILLINOIS FED. AID PROJECT				
• SANGAMON AND CHRISTIAN				
110	120	130	140	

DATE	BY
NO.	
AREAS CHECKED	
AREAS	
REVISIONS	
PLOTTED	
SURVEYED	
FINAL SURVEY	

DATE	BY
NO.	
AREAS CHECKED	
AREAS	
REVISIONS	
PLOTTED	
SURVEYED	
ORIGINAL SURVEY	

PLOT DATE = 2/15/2012
 FILE NAME = 03066801.dwg
 PLOT SCALE = 21/768" / IN.
 REFERENCE = SHEET #

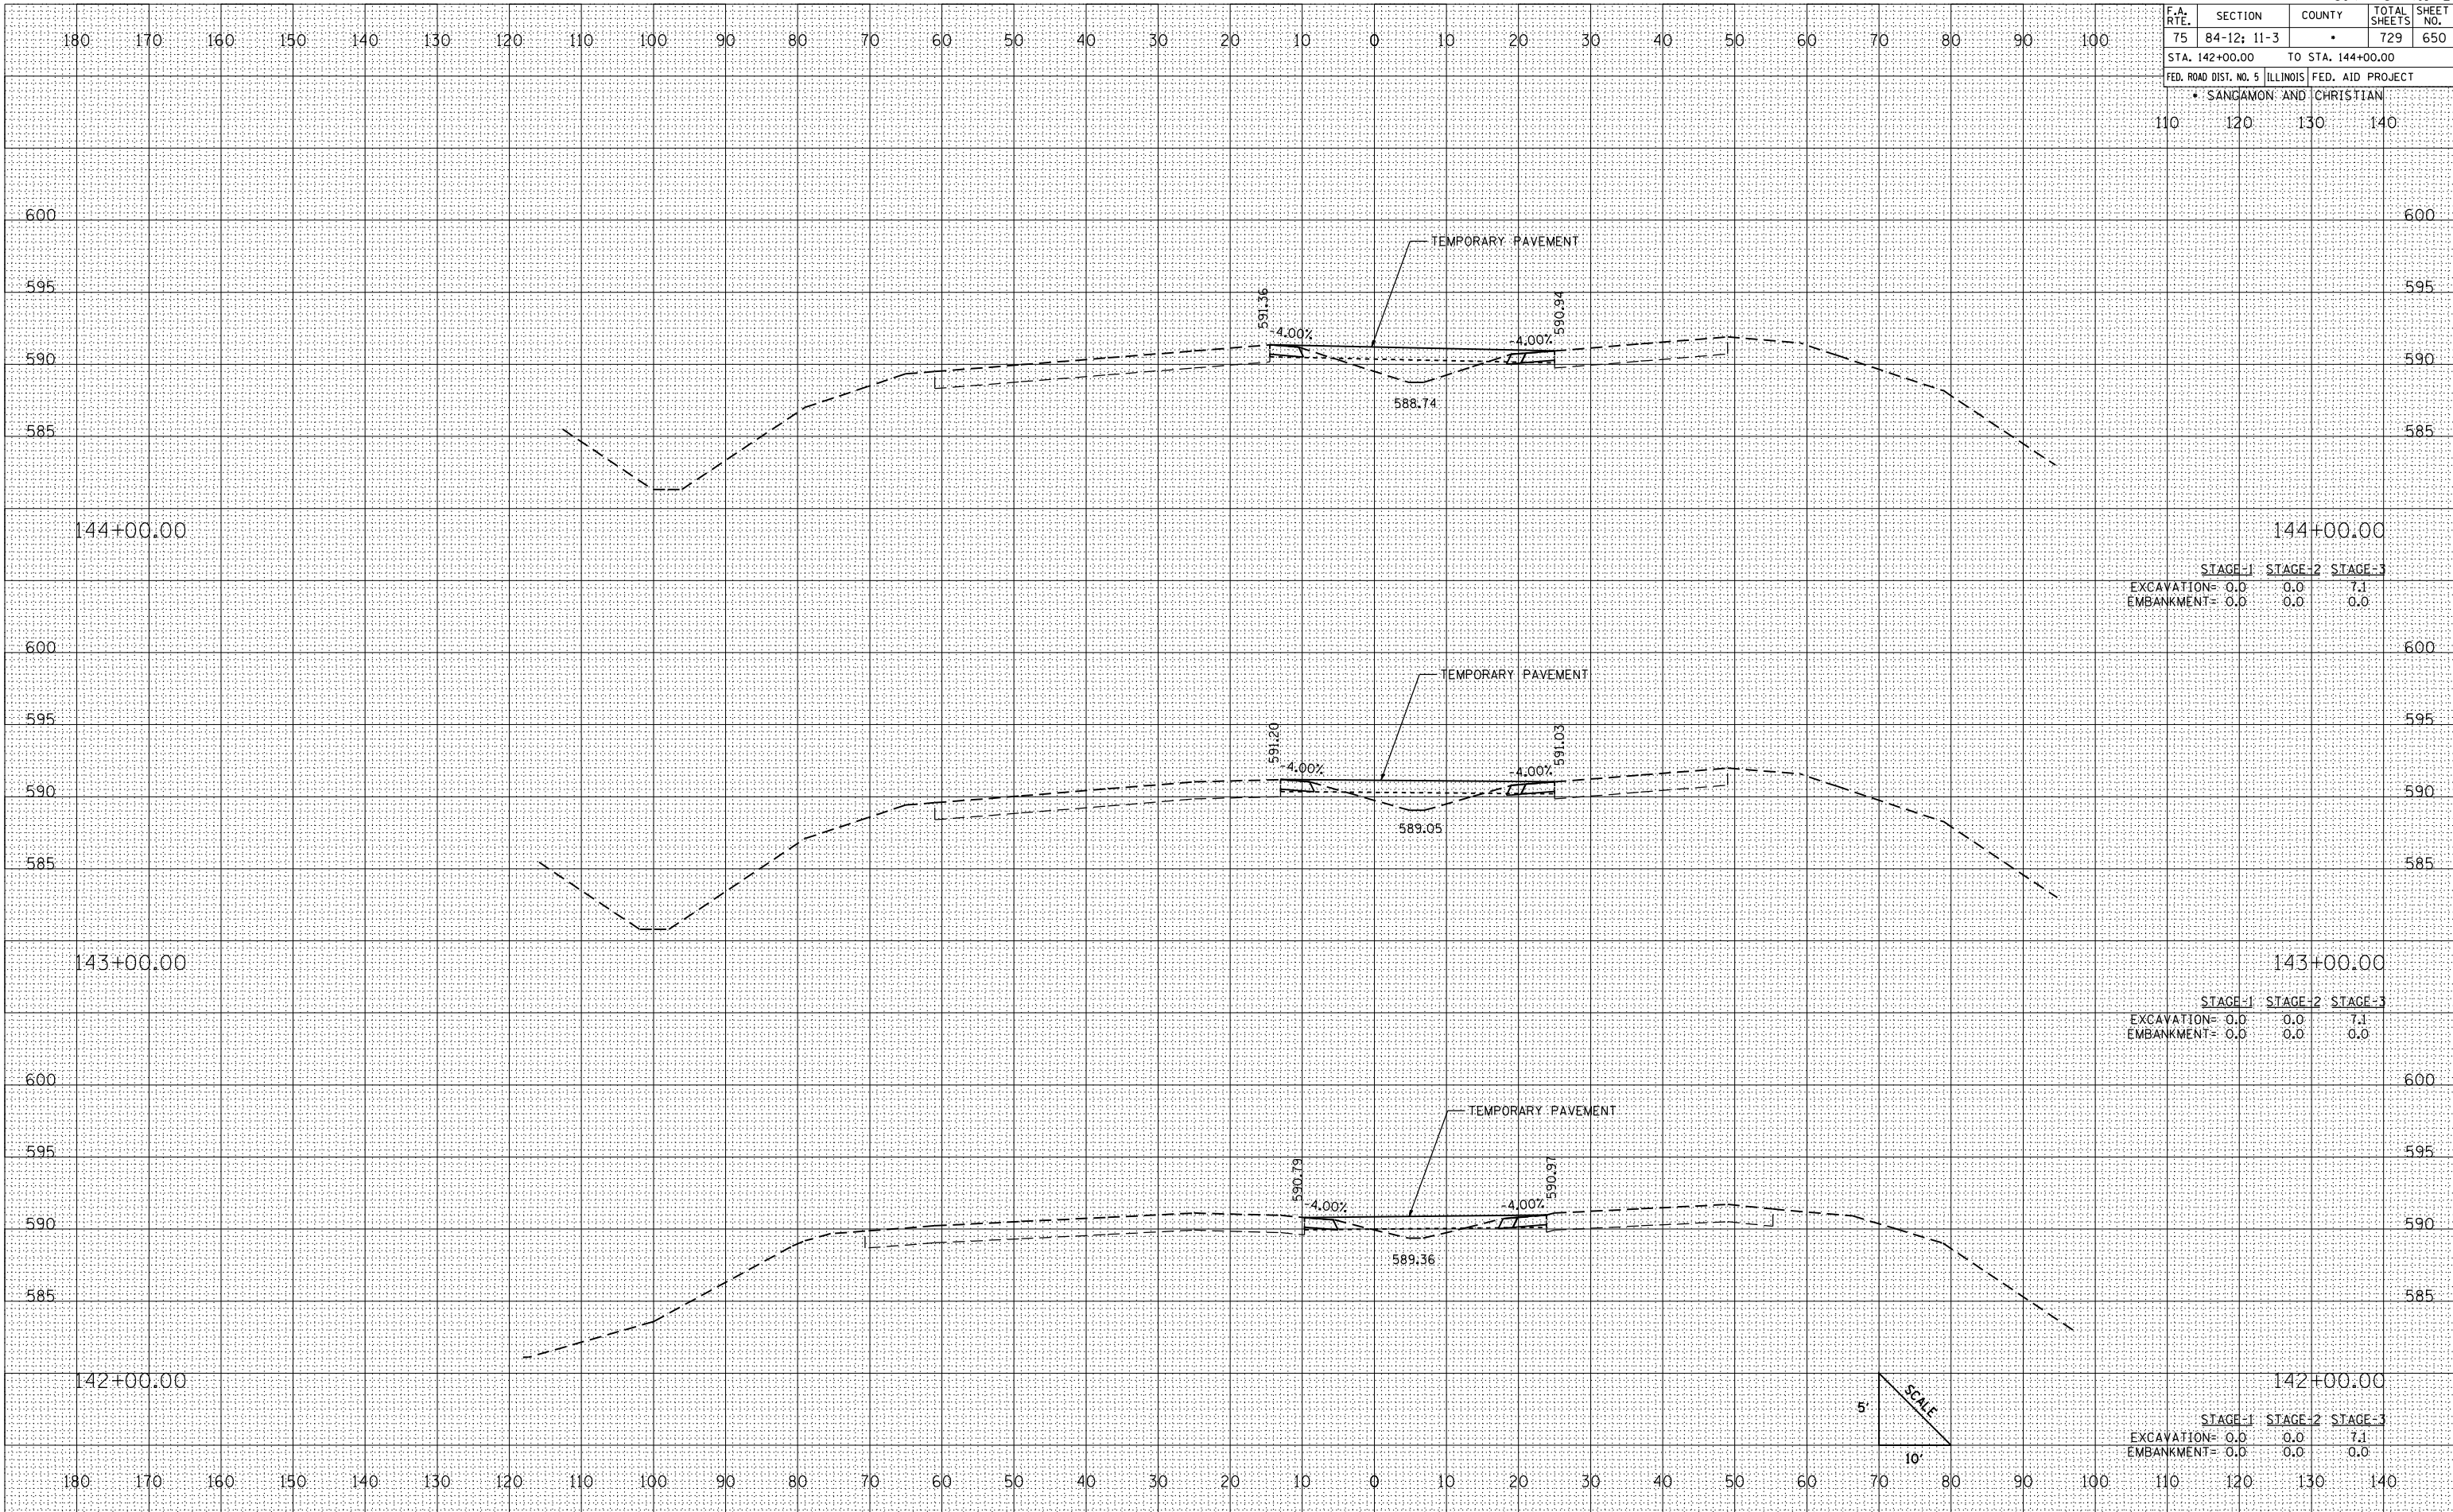

	STAGE-1	STAGE-2	STAGE-3
EXCAVATION=	0.0	0.0	7.1
EMBANKMENT=	0.0	0.0	0.0

	STAGE-1	STAGE-2	STAGE-3
EXCAVATION=	0.0	0.0	7.1
EMBANKMENT=	0.0	0.0	0.0

	STAGE-1	STAGE-2	STAGE-3
EXCAVATION=	0.0	0.0	7.1
EMBANKMENT=	0.0	0.0	0.0