


FINAL SURVEY	SURVEYED	BY	DATE
NO.	NO.		
PLotted	PLotted		
AREAS CHECKED	AREAS CHECKED		

ORIGINAL SURVEY	SURVEYED	BY	DATE
NO.	NO.		
PLotted	PLotted		
AREAS CHECKED	AREAS CHECKED		

PLOT DATE = 3/16/2012
 FILE NAME = 20120316_0101.dwg
 PLOT SCALE = 21/768" / IN.
 REFERENCE = \$REF\$

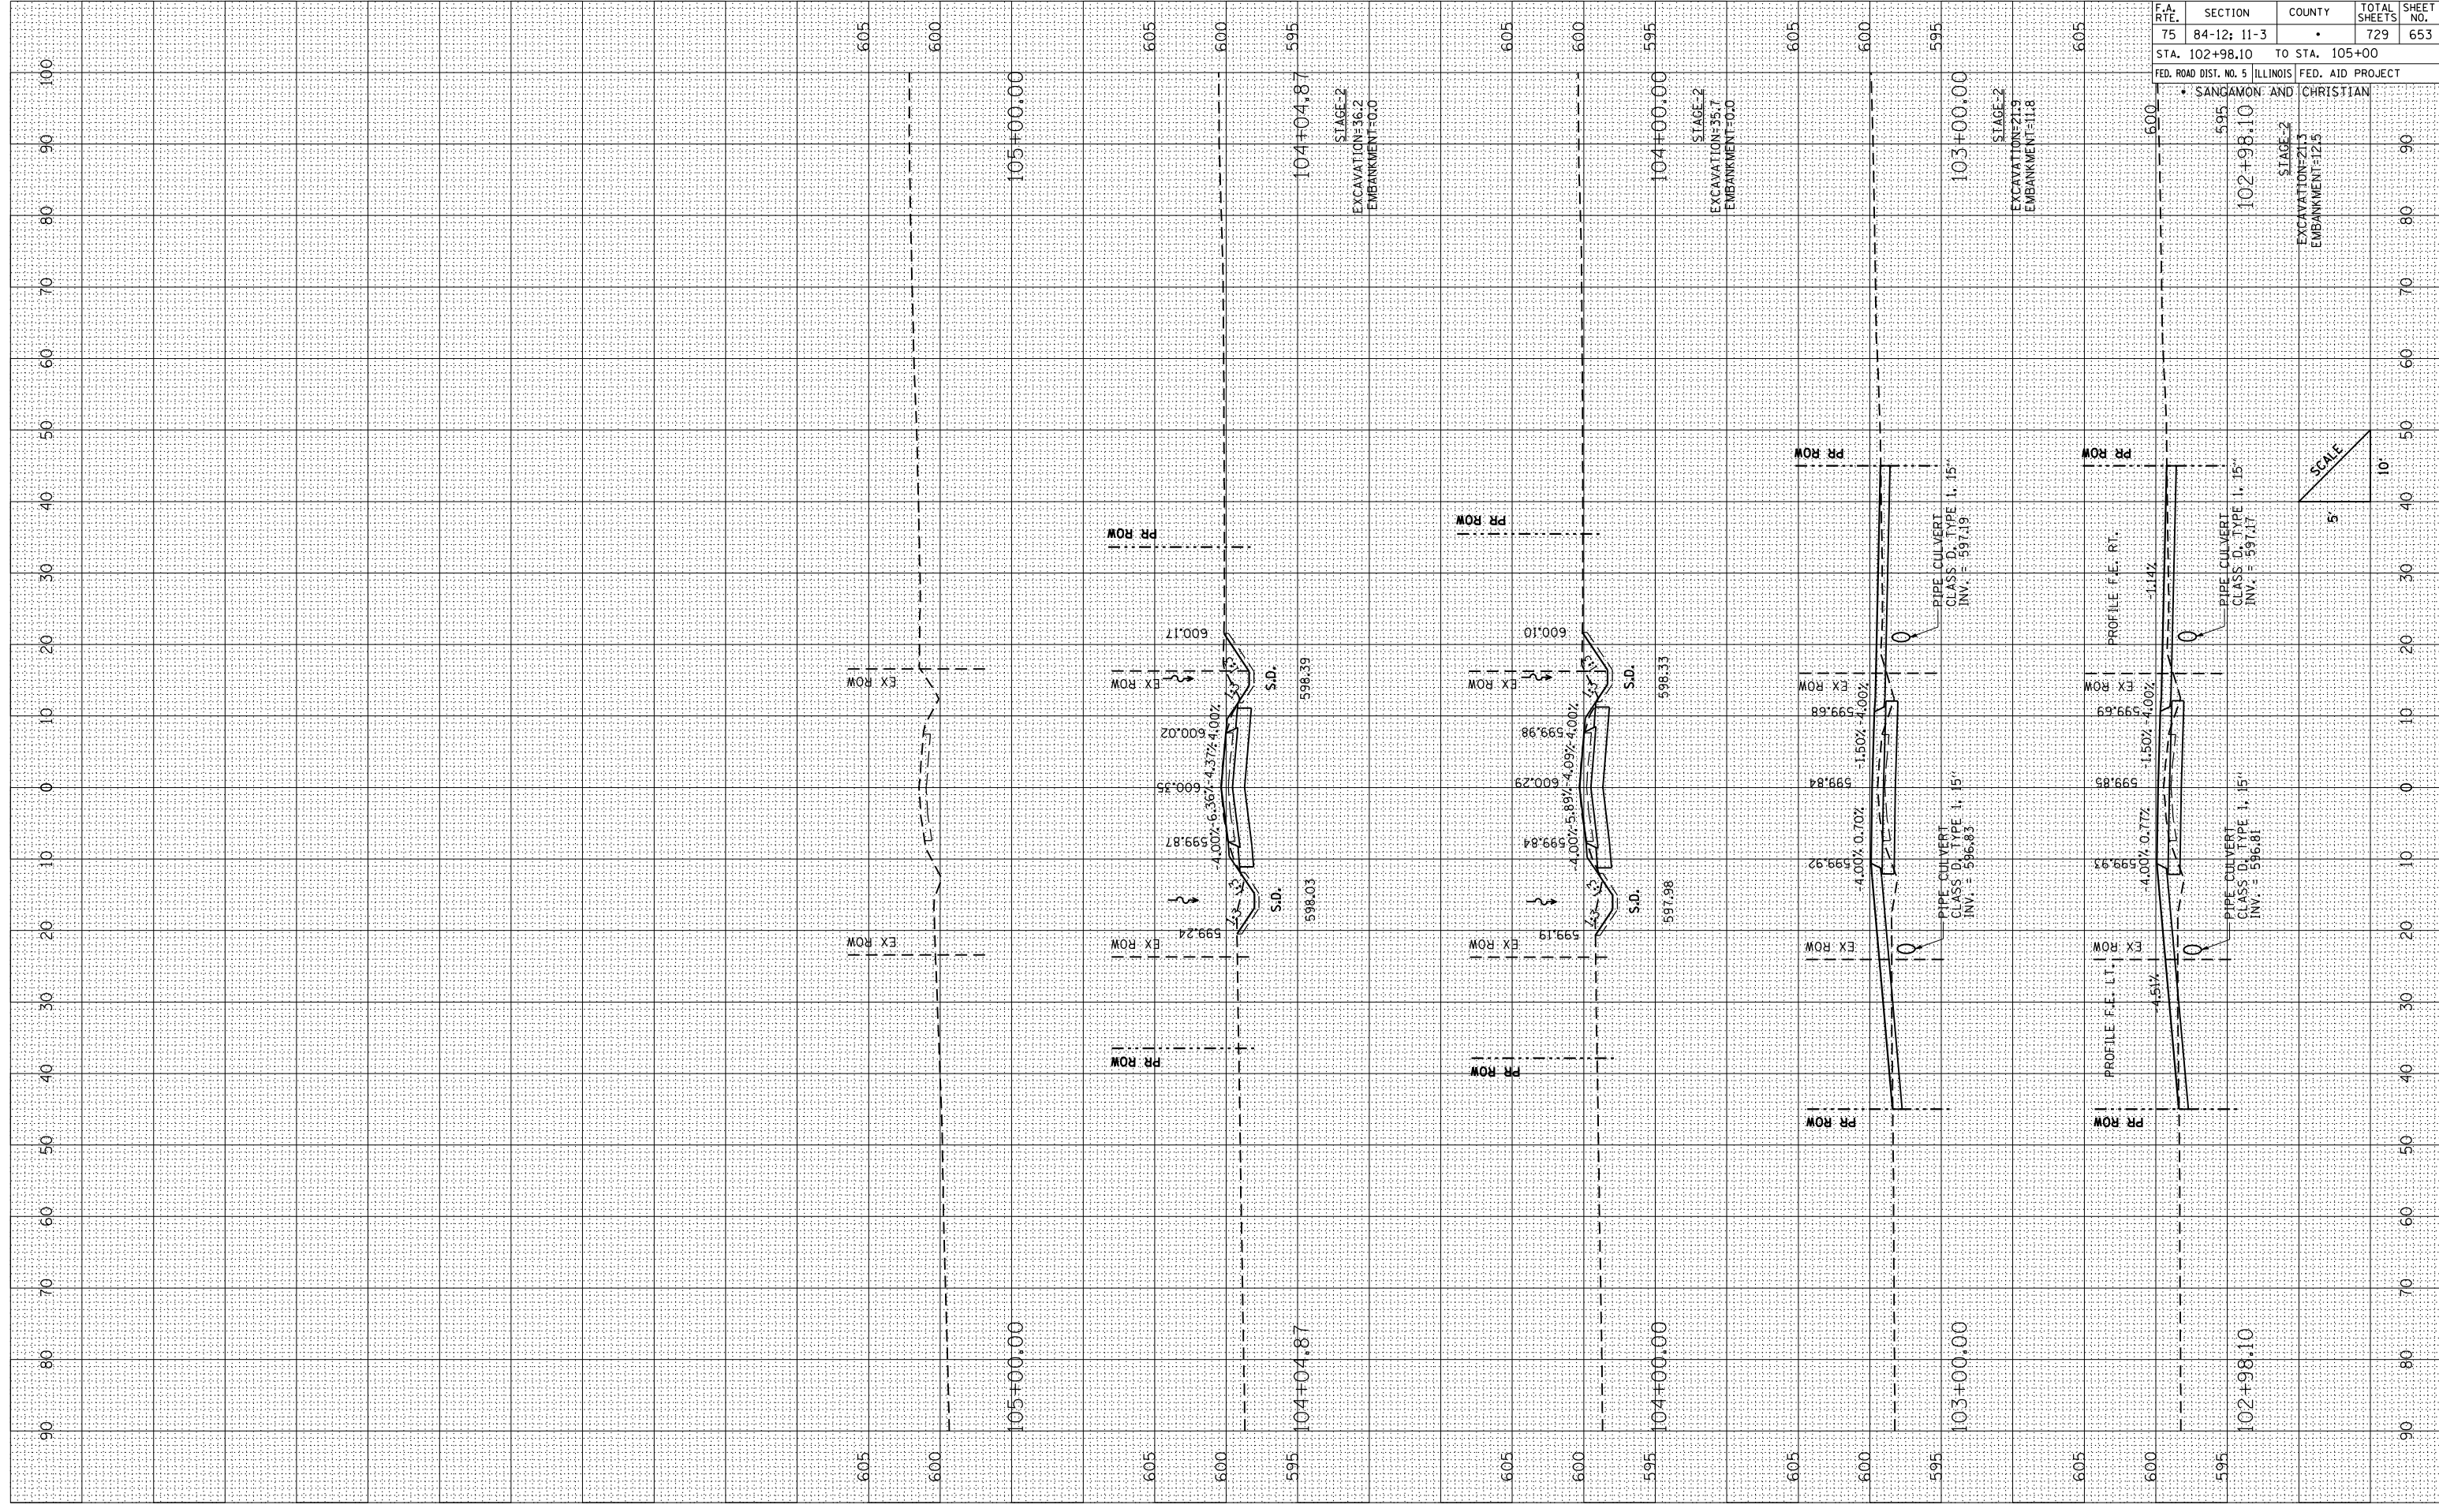

F.A. RTE.	SECTION	COUNTY	TOTAL SHEETS	SHEET NO.
75	84-12; 11-3		729	653
STA. 102+98.10 TO STA. 105+00		FED. ROAD DIST. NO. 5 ILLINOIS FED. AID PROJECT		

SANGAMON AND CHRISTIAN
 STAGE-2 EXCAVATION=21.3 EMBANKMENT=12.5

