

F.A. RTE.	SECTION	COUNTY	TOTAL SHEETS	SHEET NO.
75	84-12; 11-3	•	729	669
STA. 584+74.00 TO STA. 589+00				
FED. ROAD DIST. NO. 5 ILLINOIS FED. AID PROJECT				
• SANGAMON AND CHRISTIAN				

BY	DATE

FINAL SURVEY	NO.

BY	DATE

ORIGINAL SURVEY	NO.


BY	DATE

FINAL SURVEY	NO.

BY	DATE

ORIGINAL SURVEY	NO.

PLOT DATE = 3/16/2012
 FILE NAME = 250599.dwg
 PLOT SCALE = 21/768" / IN.
 REFERENCE = \$REF\$

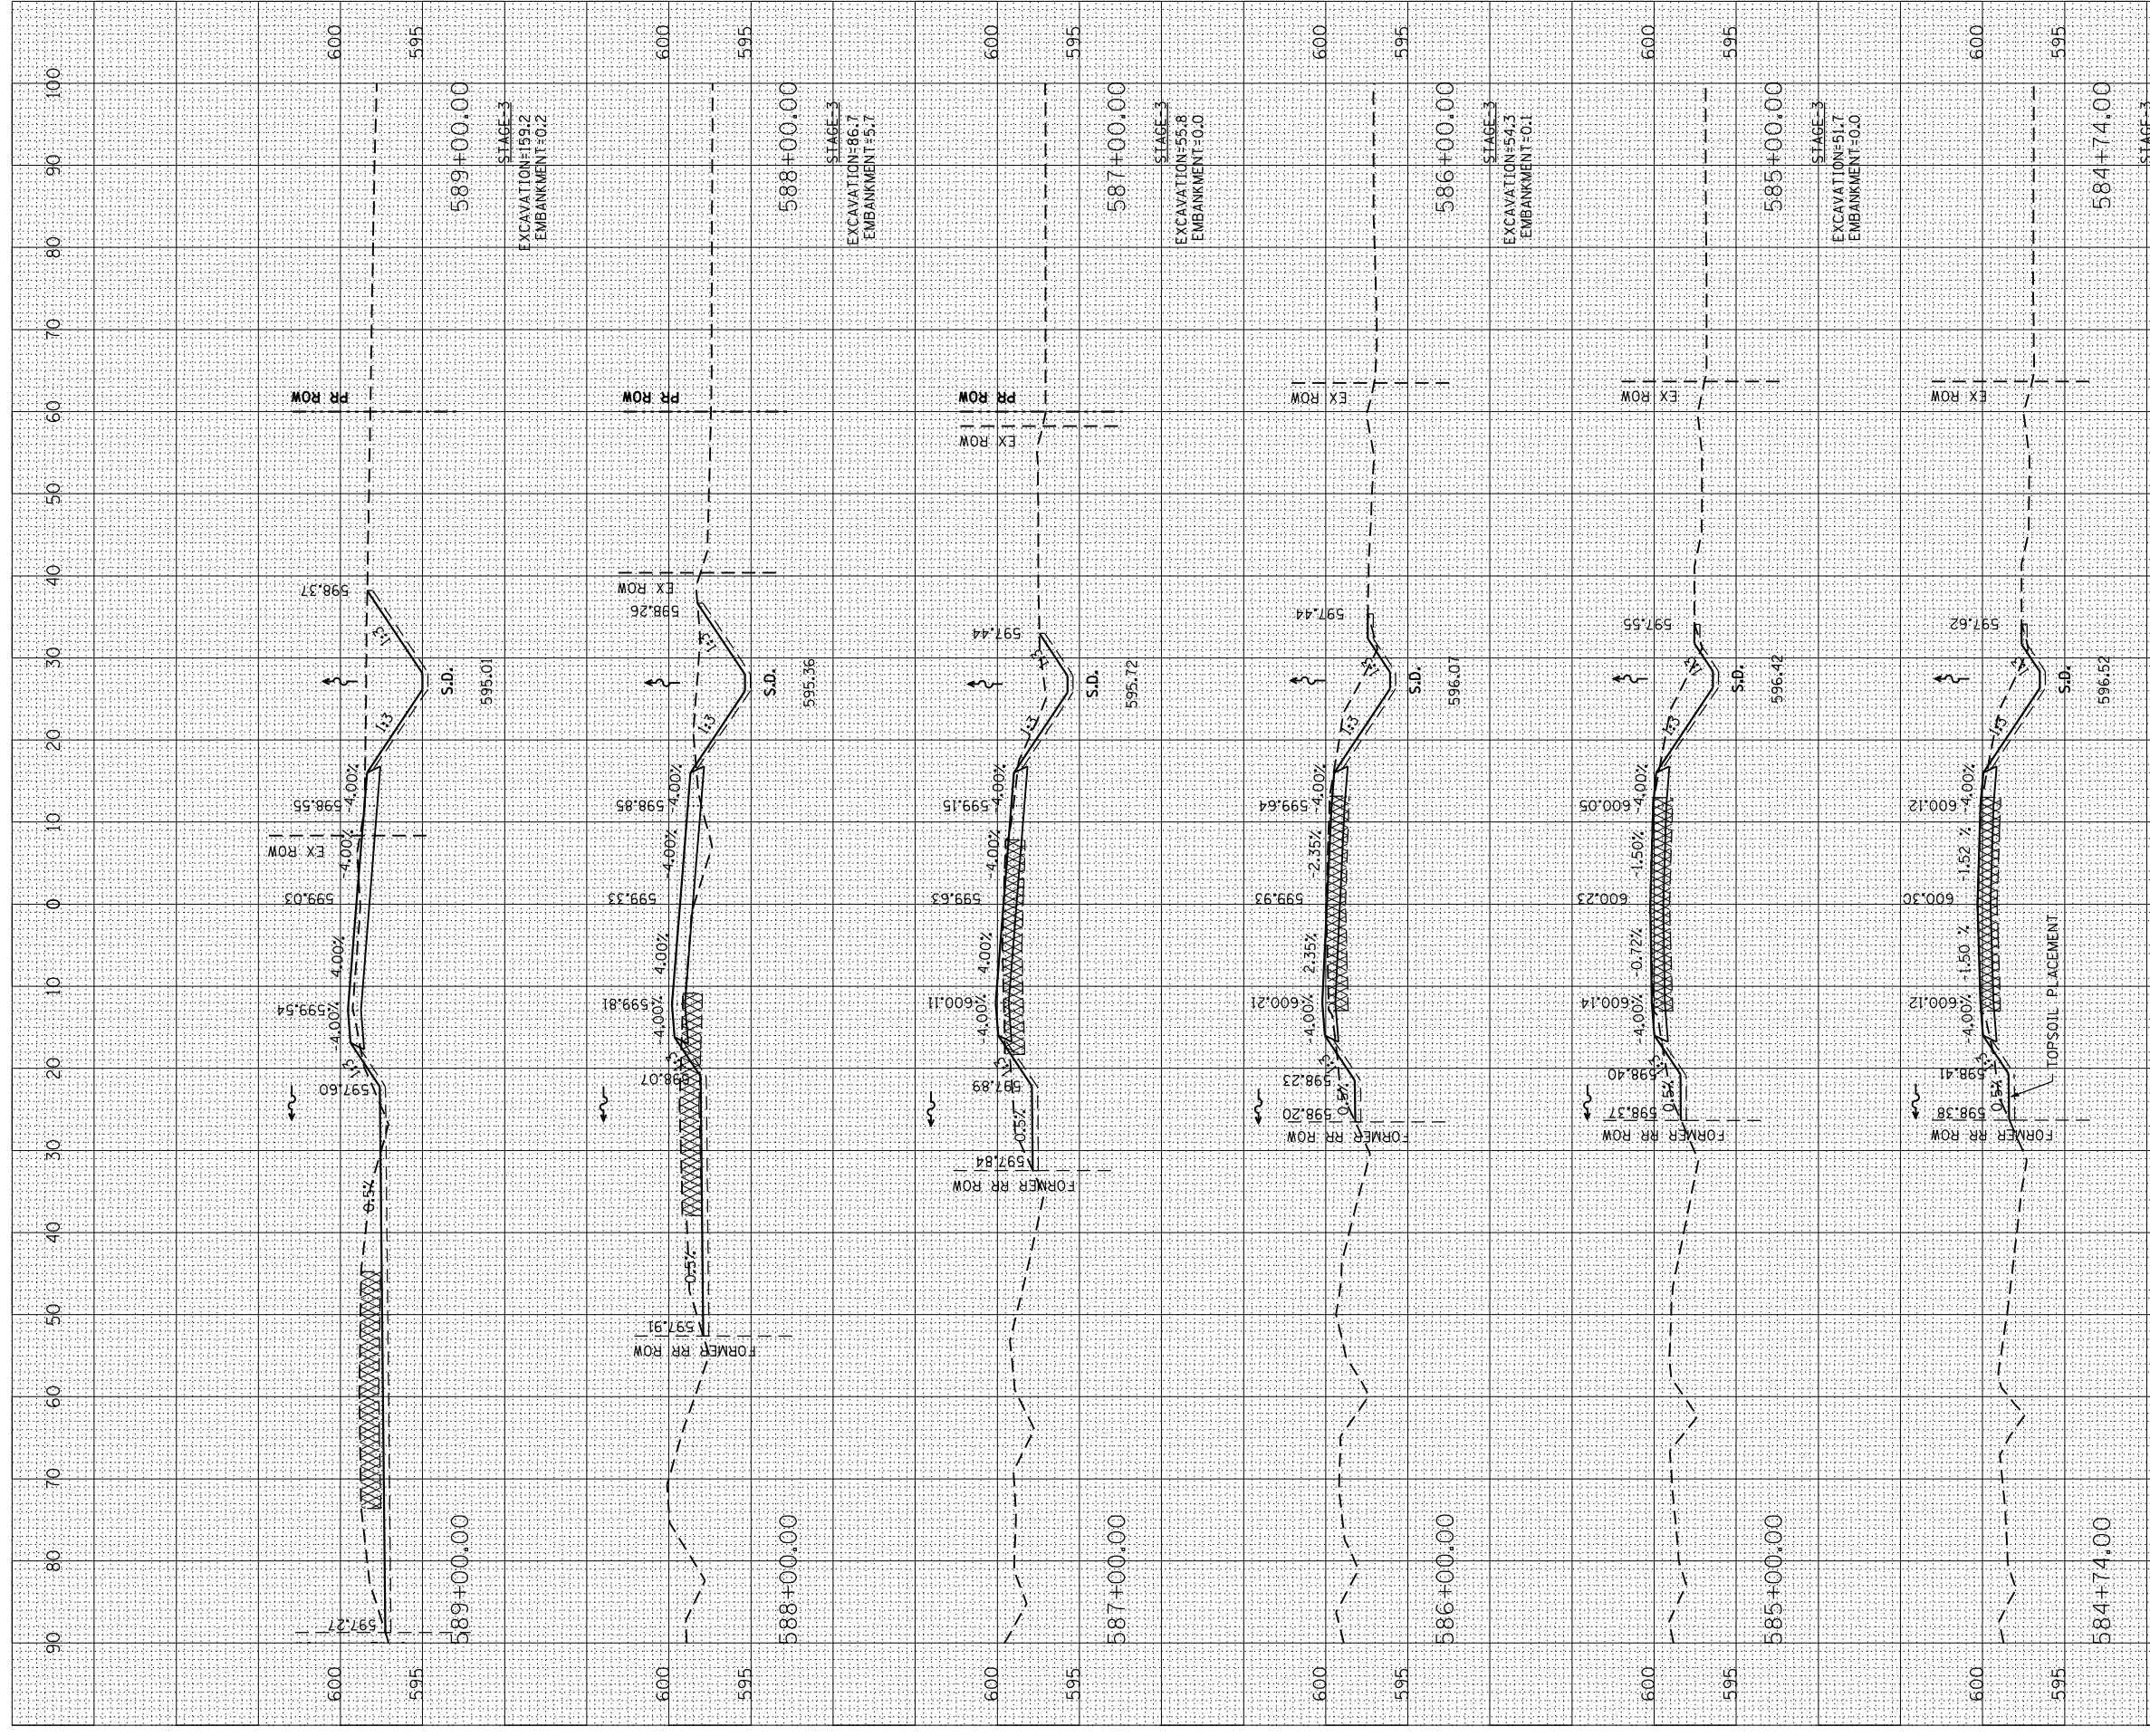

MATCH EXISTING IL 29
 TR 88 STA. 584+74.00 =
 EX IL 29 STA. 89+07.26

