

F.A. RTE.	SECTION	COUNTY	TOTAL SHEETS	SHEET NO.
75	84-12; 11-3		729	711
STA. 157+00		TO STA. 159+50		
FED. ROAD DIST. NO. 5 ILLINOIS FED. AID PROJECT				


BY	DATE

FINAL SURVEY	SURVEYED
NOTE BOOK	PLOTTED
AREAS CHECKED	AREAS CHECKED
NO.	NO.

BY	DATE

ORIGINAL SURVEY	SURVEYED
NOTE BOOK	PLOTTED
AREAS CHECKED	AREAS CHECKED
NO.	NO.

PLOT DATE = 3/16/2012
 FILE NAME = 157+00-159+50-IL-29-TR88-TR73-PLAN-1.dwg
 PLOT SCALE = 21/768" / IN.
 REFERENCE = \$REF\$

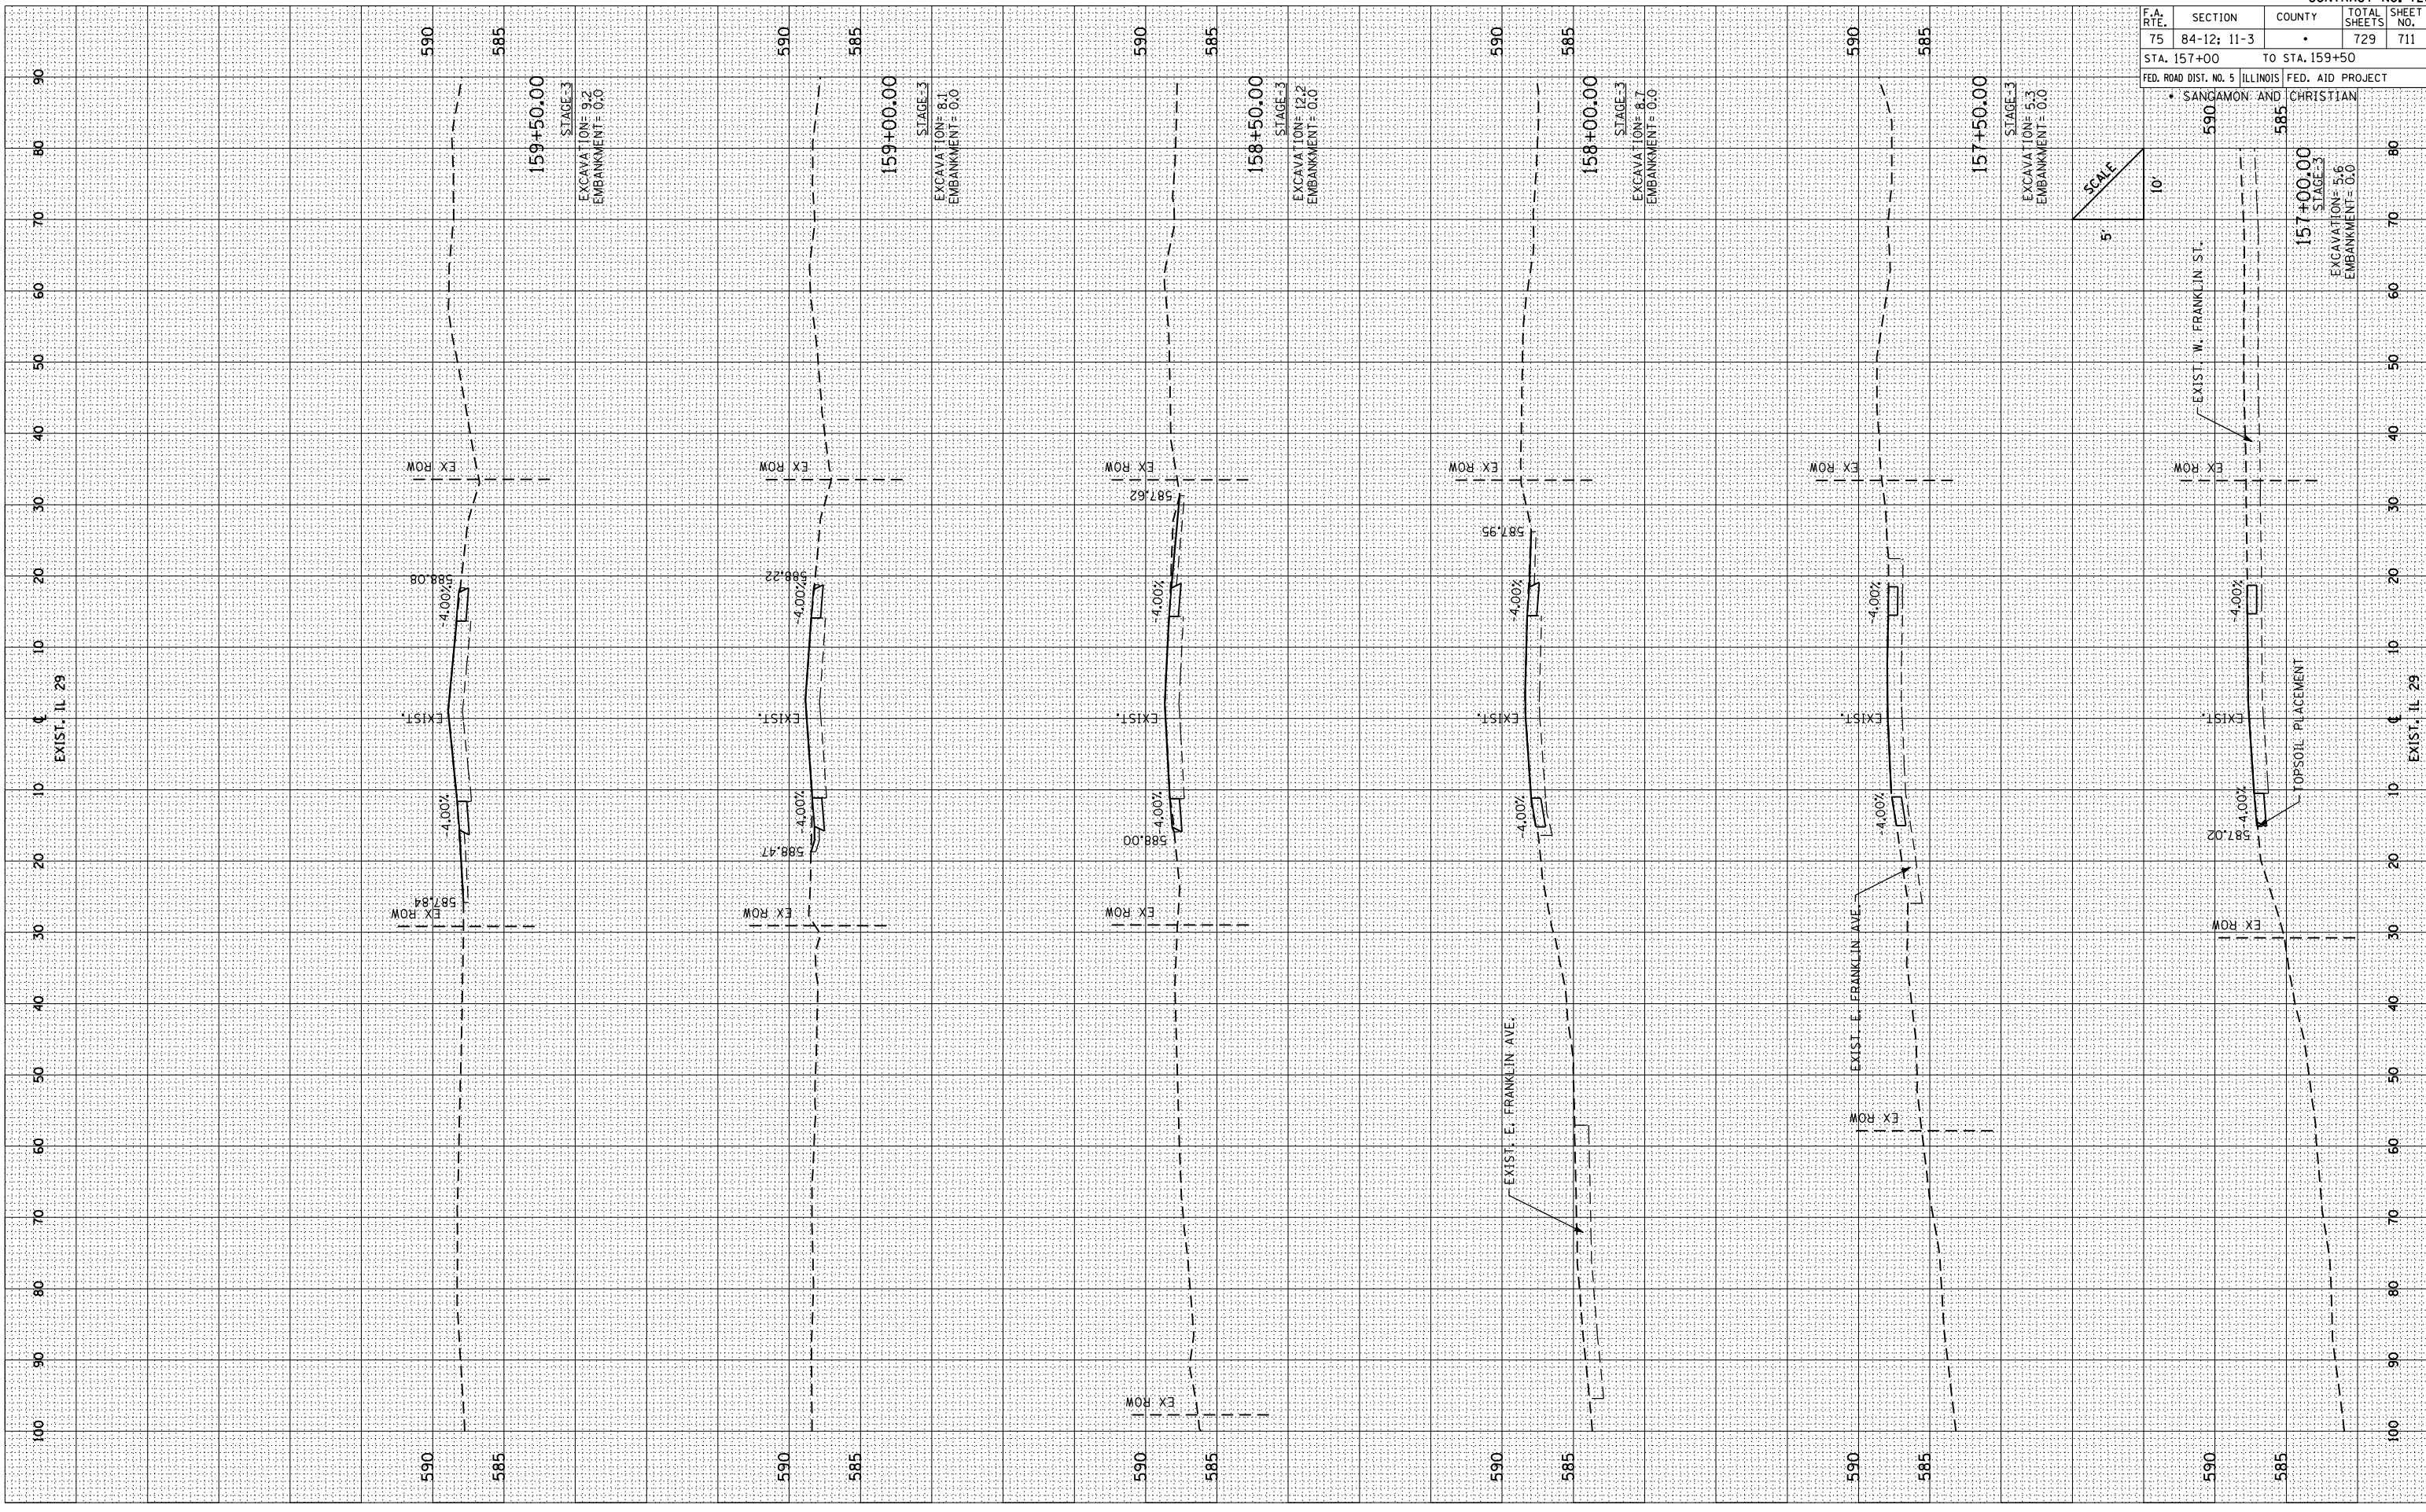

SCALE
 5' = 10'

STAGE-3
 EXCAVATION= 5.3
 EMBANKMENT= 0.0

STAGE-3
 EXCAVATION= 8.7
 EMBANKMENT= 0.0

STAGE-3
 EXCAVATION= 13.2
 EMBANKMENT= 0.0

STAGE-3
 EXCAVATION= 8.1
 EMBANKMENT= 0.0

STAGE-3
 EXCAVATION= 8.2
 EMBANKMENT= 0.0

STAGE-3
 EXCAVATION= 5.6
 EMBANKMENT= 0.0

SANDAMON AND CHRISTIAN