


FINAL SURVEY	BY	DATE
SURVEYED		
PLOTTED		
NOTE BOOK		
AREAS CHECKED		
NO.		

ORIGINAL SURVEY	BY	DATE
SURVEYED		
PLOTTED		
NOTE BOOK		
AREAS CHECKED		
NO.		

PLOT DATE = 3/16/2012
 FILE NAME = 211250.dwg
 PLOT SCALE = 21/768" / IN.
 REFERENCE = \$REF\$

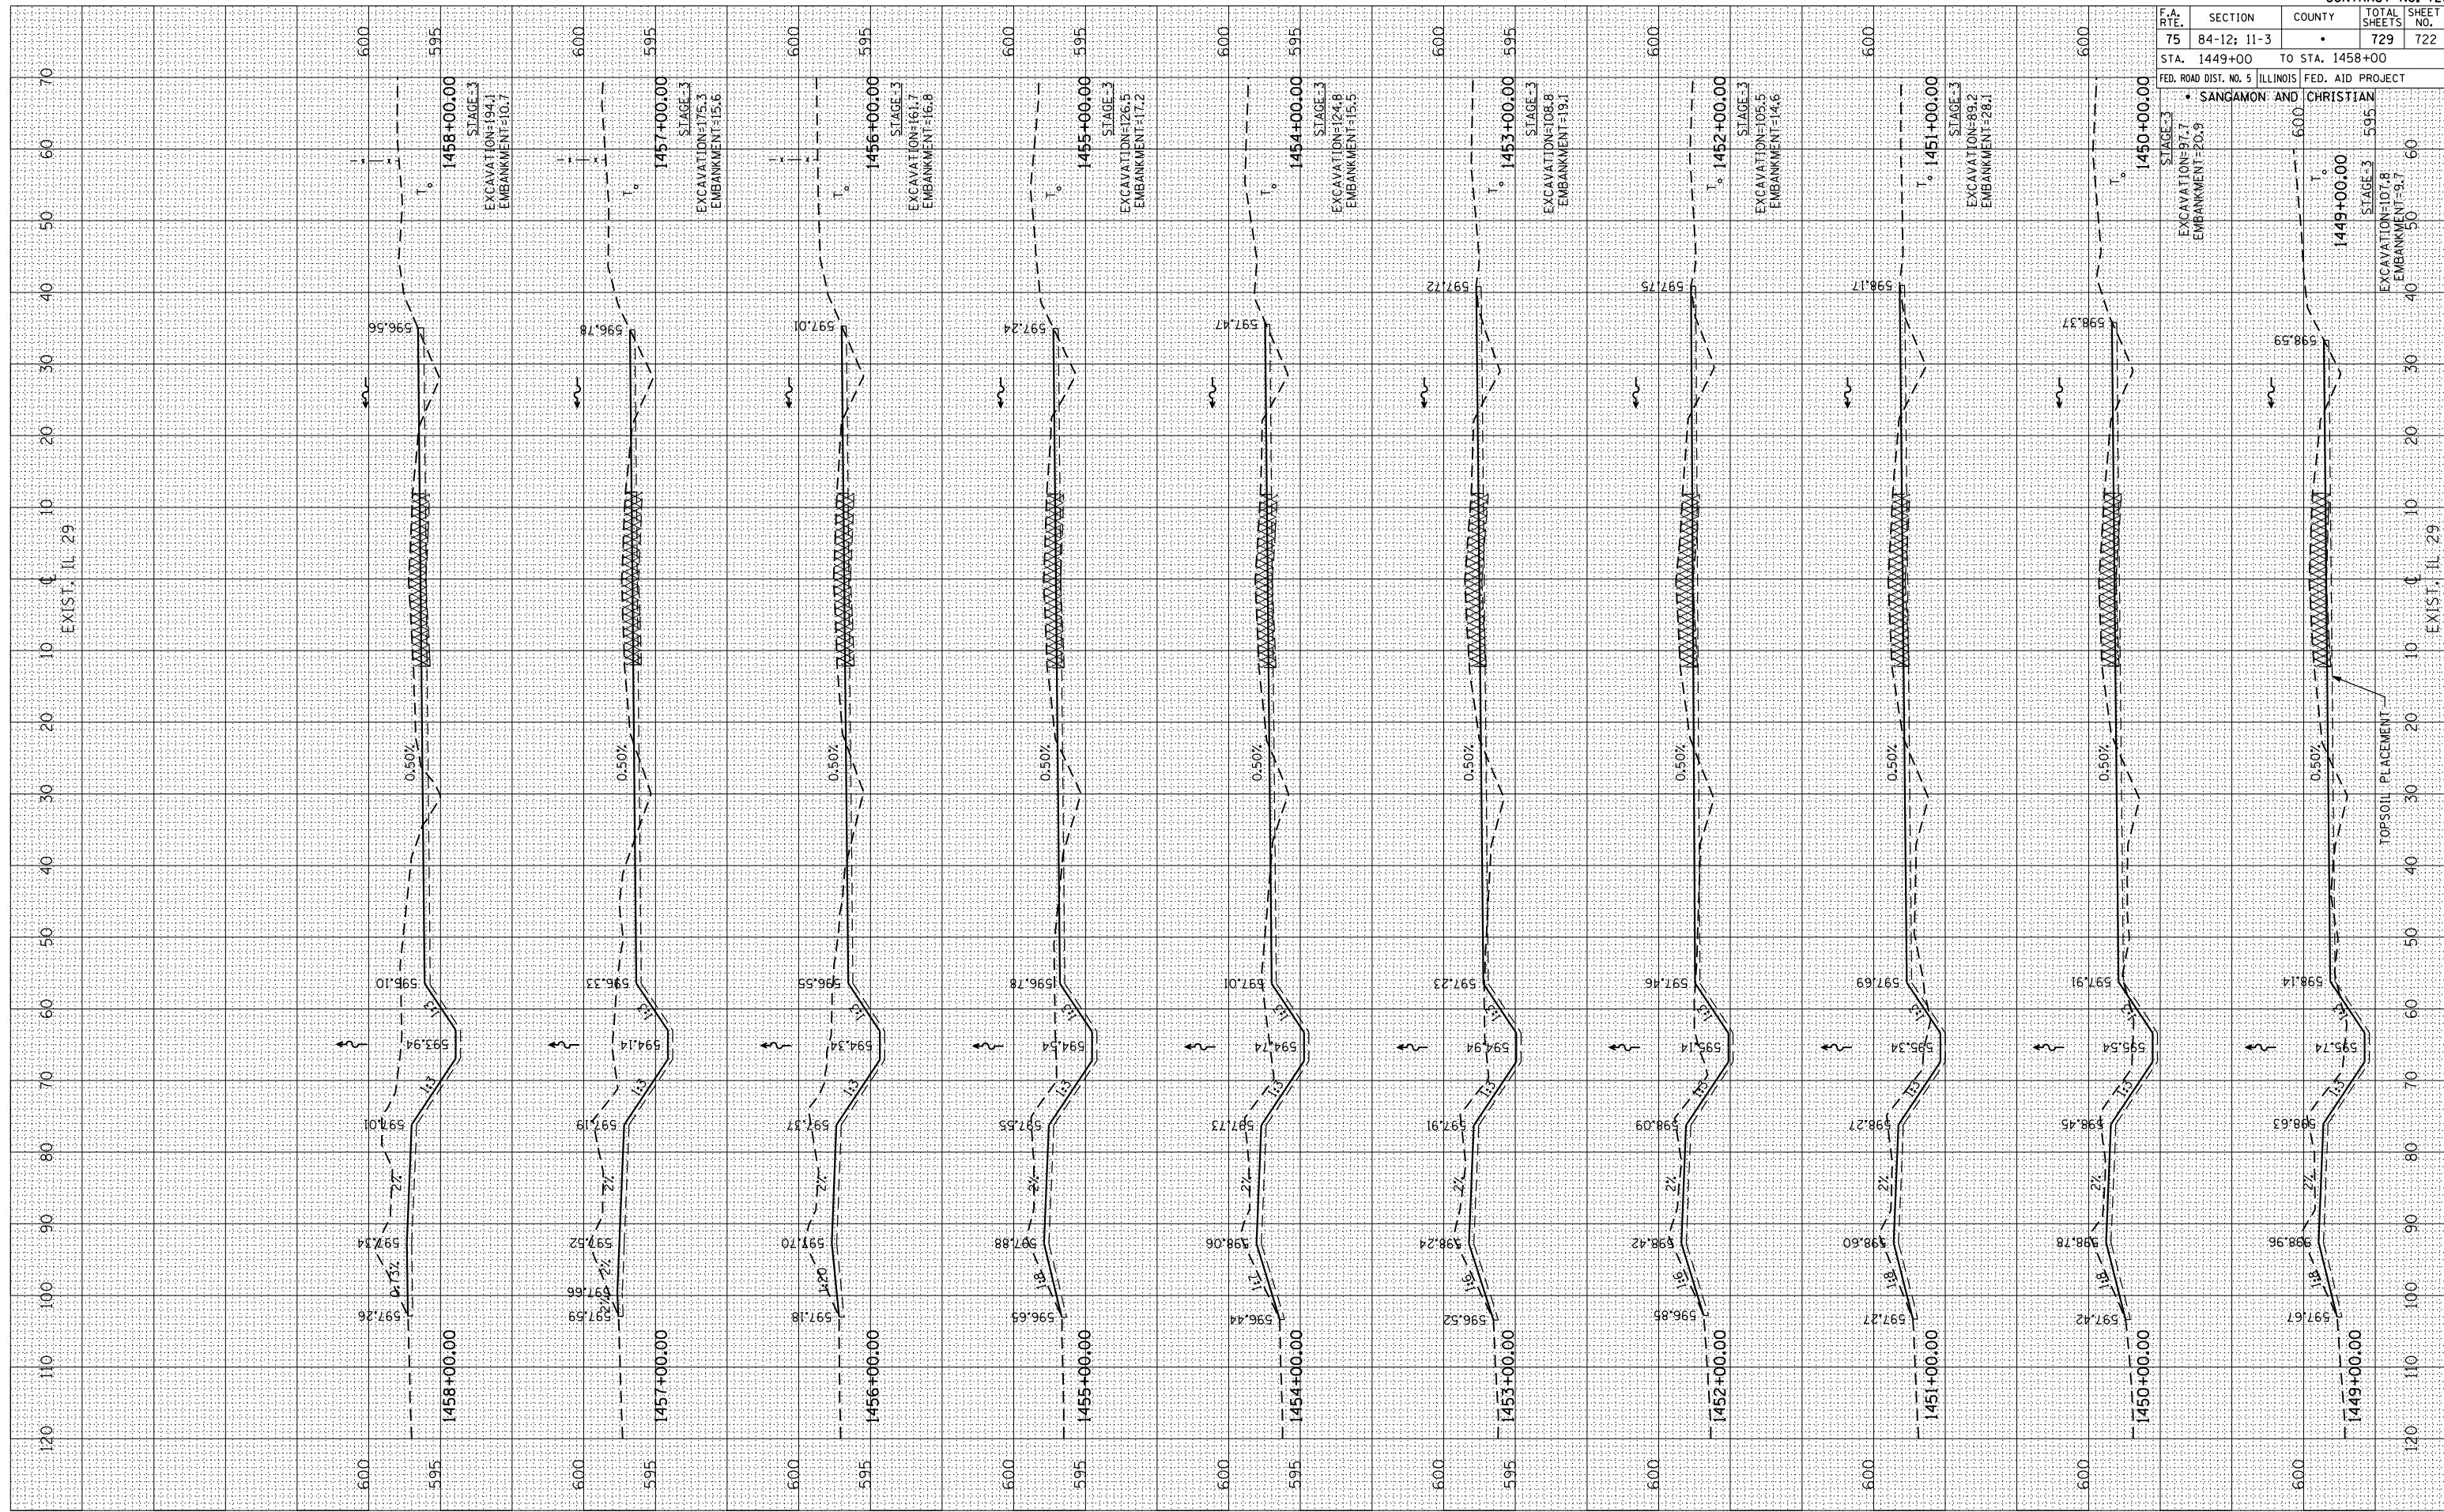

F.A. RTE.	SECTION	COUNTY	TOTAL SHEETS	SHEET NO.
75	84-12; 11-3		729	722
STA. 1449+00 TO STA. 1458+00		FED. ROAD DIST. NO. 5 ILLINOIS FED. AID PROJECT		
SANGAMON AND CHRISTIAN				

CROSS SECTIONS: BIKE PATH SOUTH - STA. 1449+00 TO STA. 1458+00