


FINAL SURVEY	SURVEYED	BY	DATE
NOTE BOOK	PLOTTED		
AREAS CHECKED	AREAS CHECKED		
NO.	NO.		

ORIGINAL SURVEY	SURVEYED	BY	DATE
NOTE BOOK	PLOTTED		
AREAS CHECKED	AREAS CHECKED		
NO.	NO.		

PLOT DATE = 3/16/2012
 FILE NAME = 20120316_1459+00 TO 1464+18.dwg
 PLOT SCALE = 21/768" / IN.
 REFERENCE = #REF#

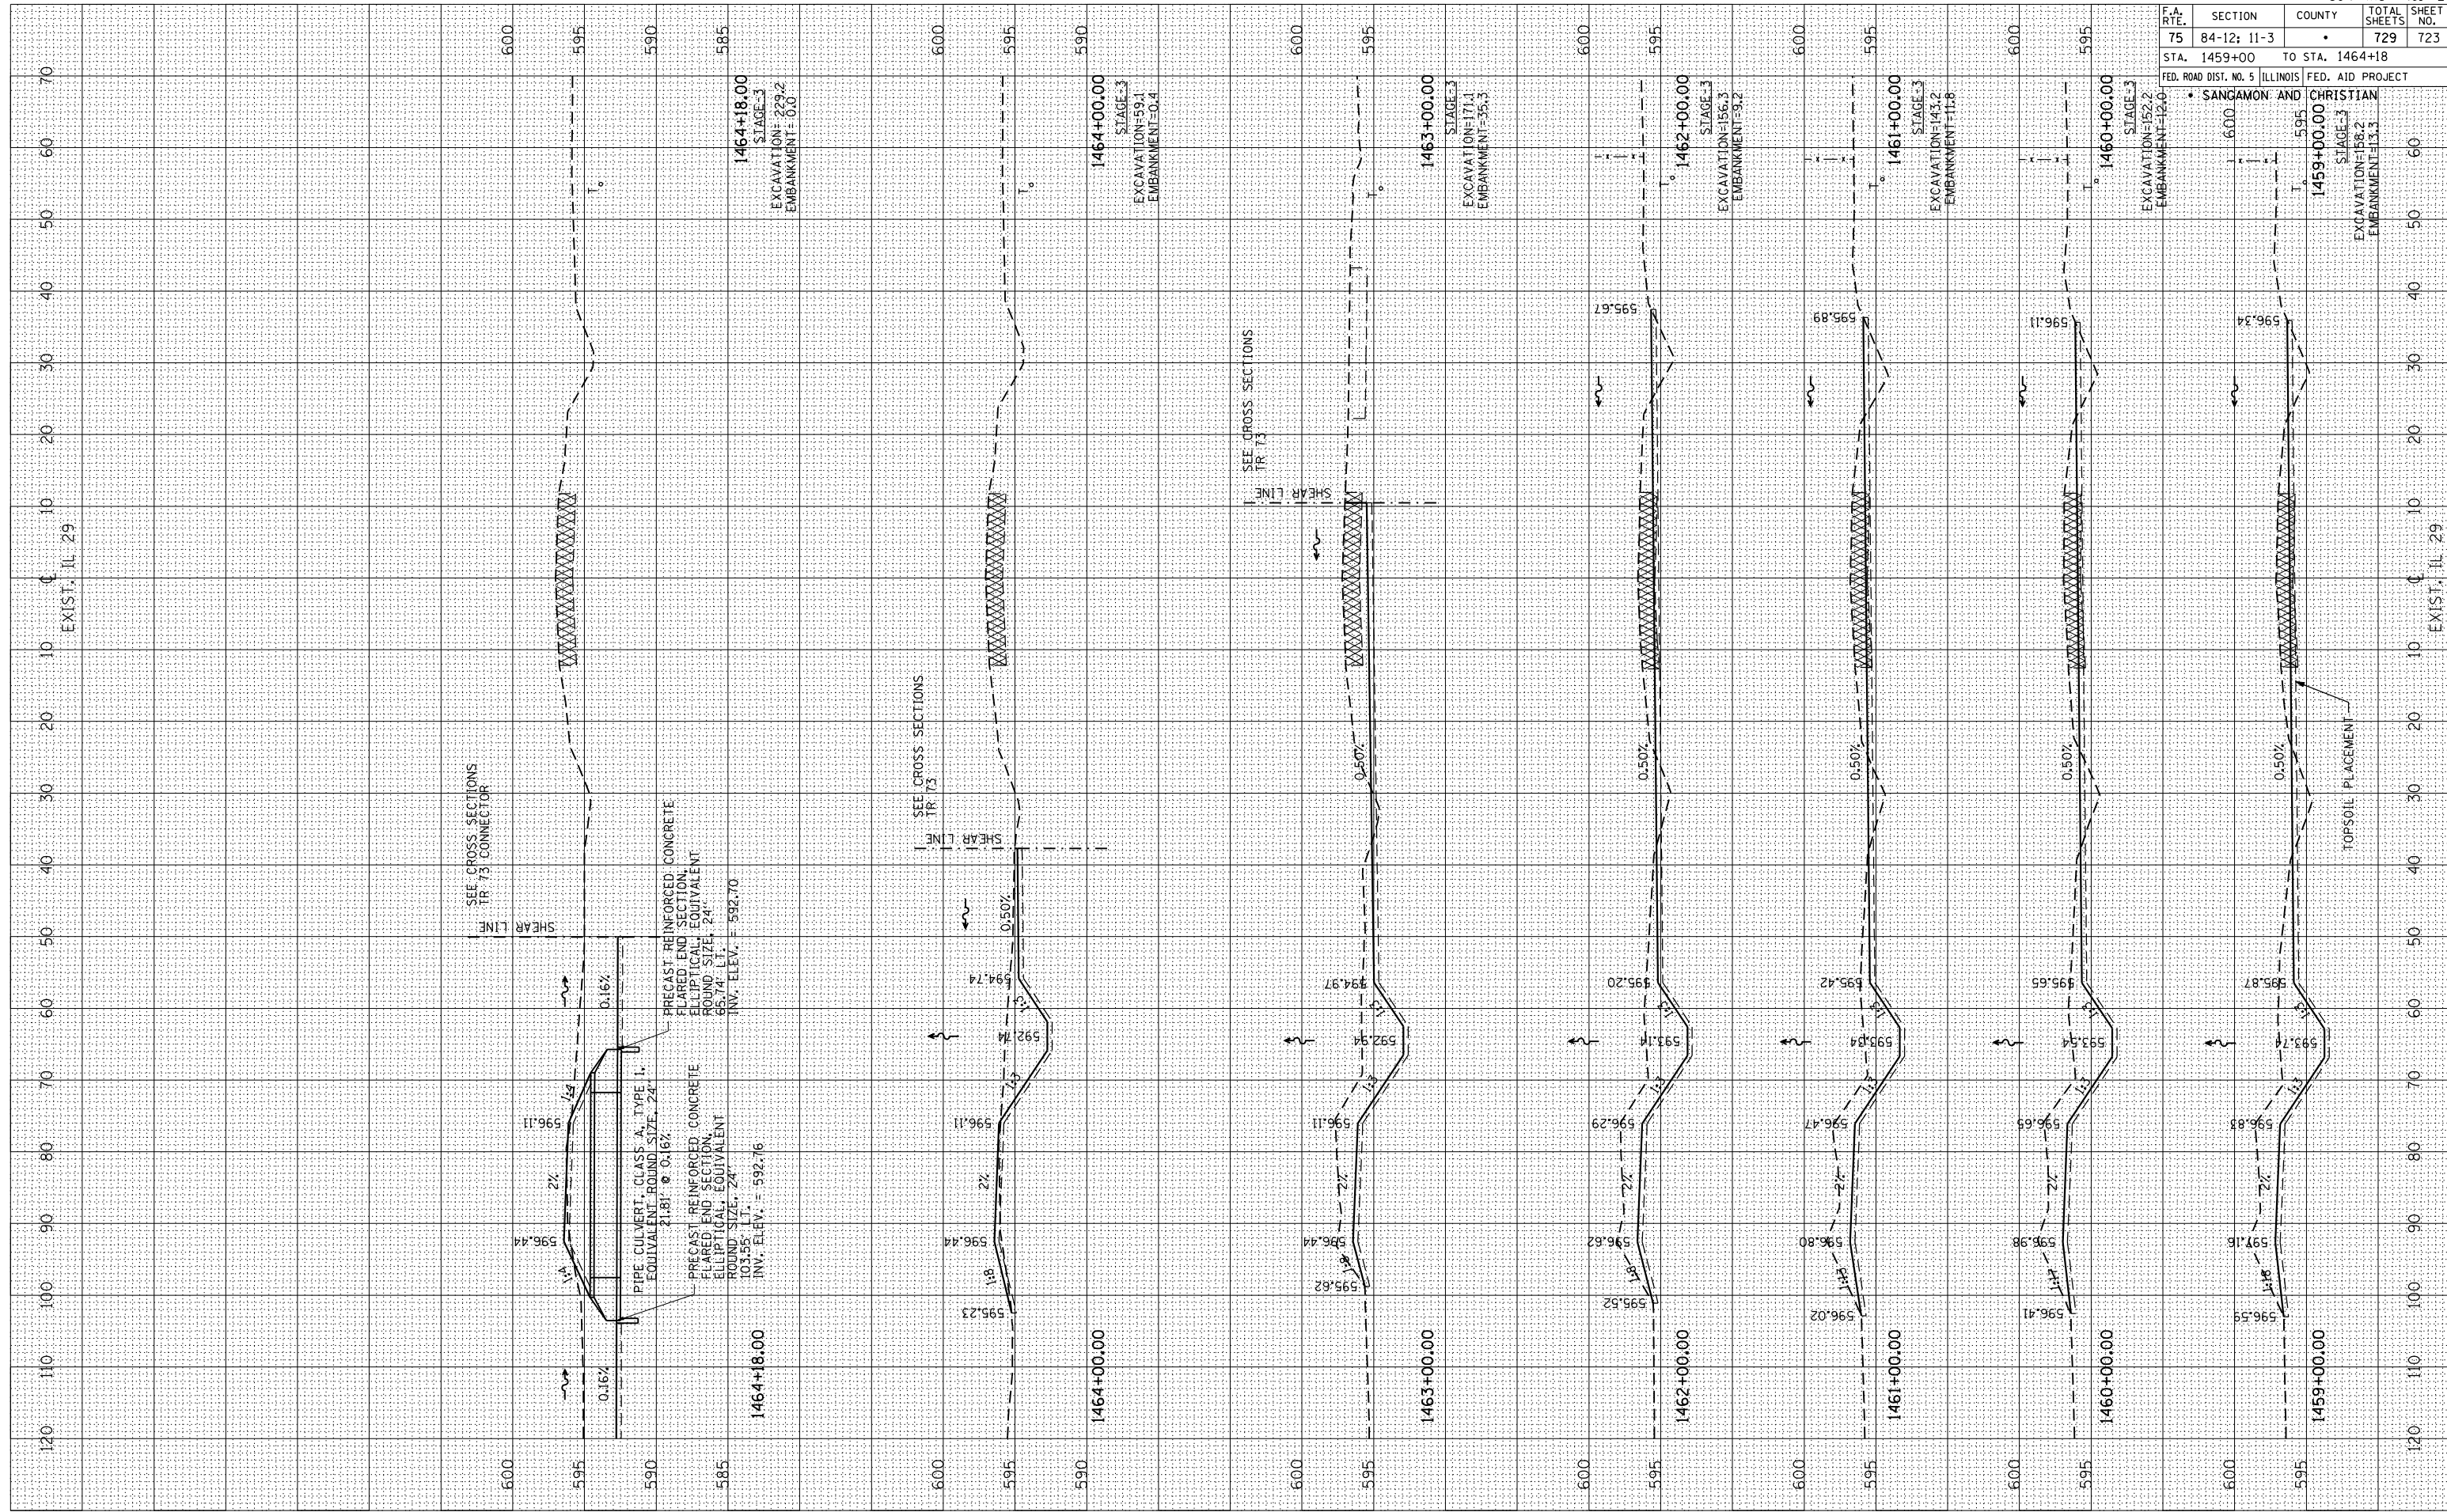

F.A. RTE.	SECTION	COUNTY	TOTAL SHEETS	SHEET NO.
75	84-12; 11-3		729	723

STA. 1459+00 TO STA. 1464+18

FED. ROAD DIST. NO. 5	ILLINOIS	FED. AID PROJECT
SANGAMON AND CHRISTIAN		
1459+00.00	STAGE-3	EXCAVATION=156.2
1460+00.00	STAGE-3	EXCAVATION=152.2
1461+00.00	STAGE-3	EXCAVATION=143.2
1462+00.00	STAGE-3	EXCAVATION=156.3
1463+00.00	STAGE-3	EXCAVATION=171.1
1464+18.00	STAGE-3	EXCAVATION=229.2