
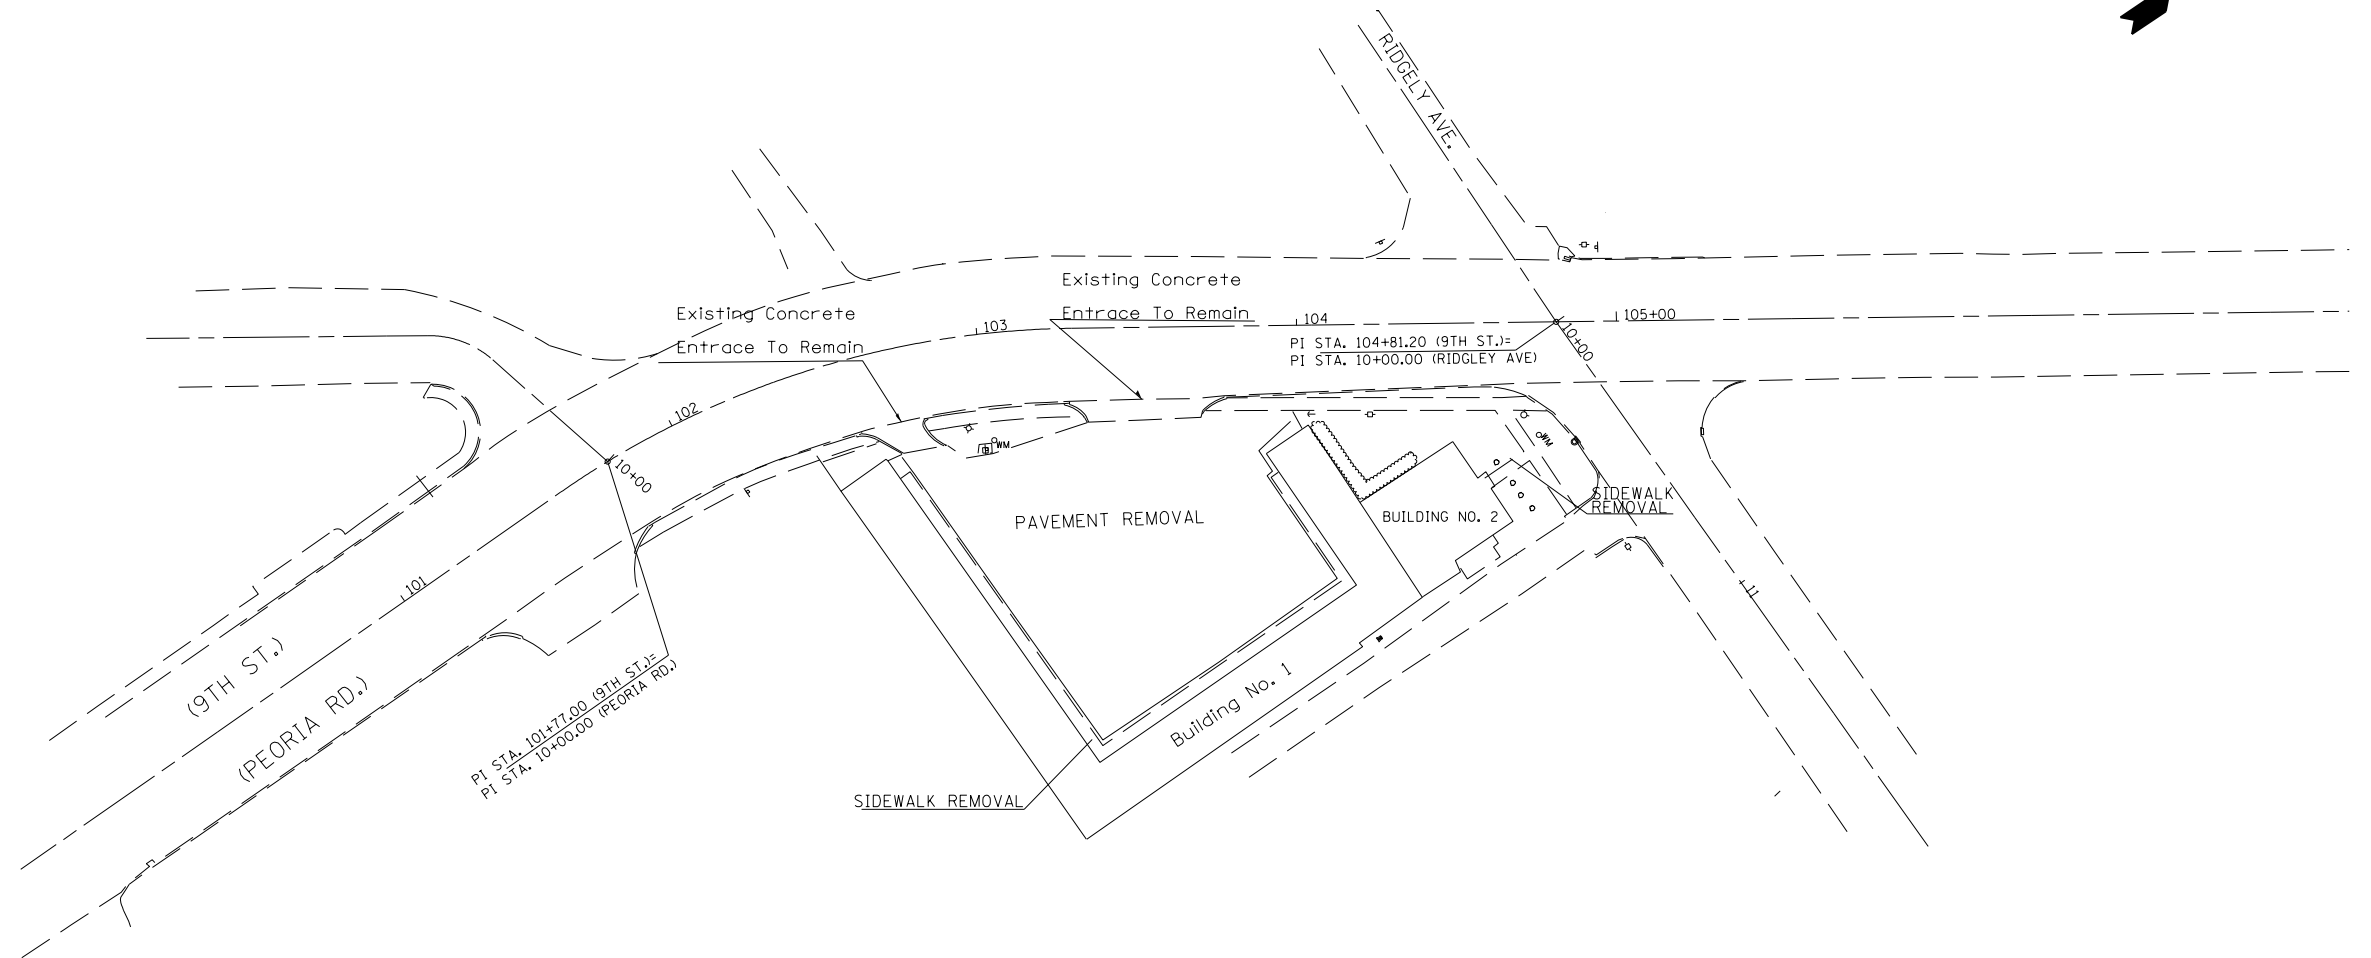


# PARCEL NUMBER 6148114

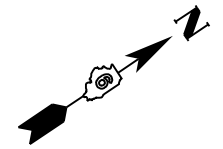

## QUANTITIES

BUILDING REMOVAL NO. 1	1 L SUM
REM & DISPOSAL OF NON-FRIABLE ASBESTOS, BUILDING NO. 1	1 L SUM
BUILDING REMOVAL NO. 2	1 L SUM
REM & DISPOSAL OF NON-FRIABLE ASBESTOS, BUILDING NO. 2	1 L SUM
REM & DISPOSAL OF FRIABLE ASBESTOS, BUILDING NO. 2	1 L SUM
PAVEMENT REMOVAL	390 SQ YD
SIDEWALK REMOVAL	407 SQ FT

FILE NAME =	USER NAME = sparksgw	DESIGNED -	REVISED -
c:\pwork\pwork\sparksgw\0265528\0672E45-sht-pln.dgn		DRAWN -	REVISED -
	PLOT SCALE = 40.0000' / in.	CHECKED -	REVISED -
	PLOT DATE = Mar-26-2012 01:47:43PM	DATE -	REVISED -

**STATE OF ILLINOIS  
DEPARTMENT OF TRANSPORTATION**

**PARCEL NO. 6148114  
BUILDING DEMOLITION - (PEORIA RD/9TH ST) AT RIDGELY AVE**

SCALE: 1" = 20"    SHEET 9 OF 19 SHEETS    STA.    TO STA.

F.A.P. RTE.	SECTION	COUNTY	TOTAL SHEETS	SHEET NO.
666	(SP 2), DM	SANGAMON	19	9
				<b>CONTRACT NO. 72E45</b>
ILLINOIS FED. AID PROJECT				