
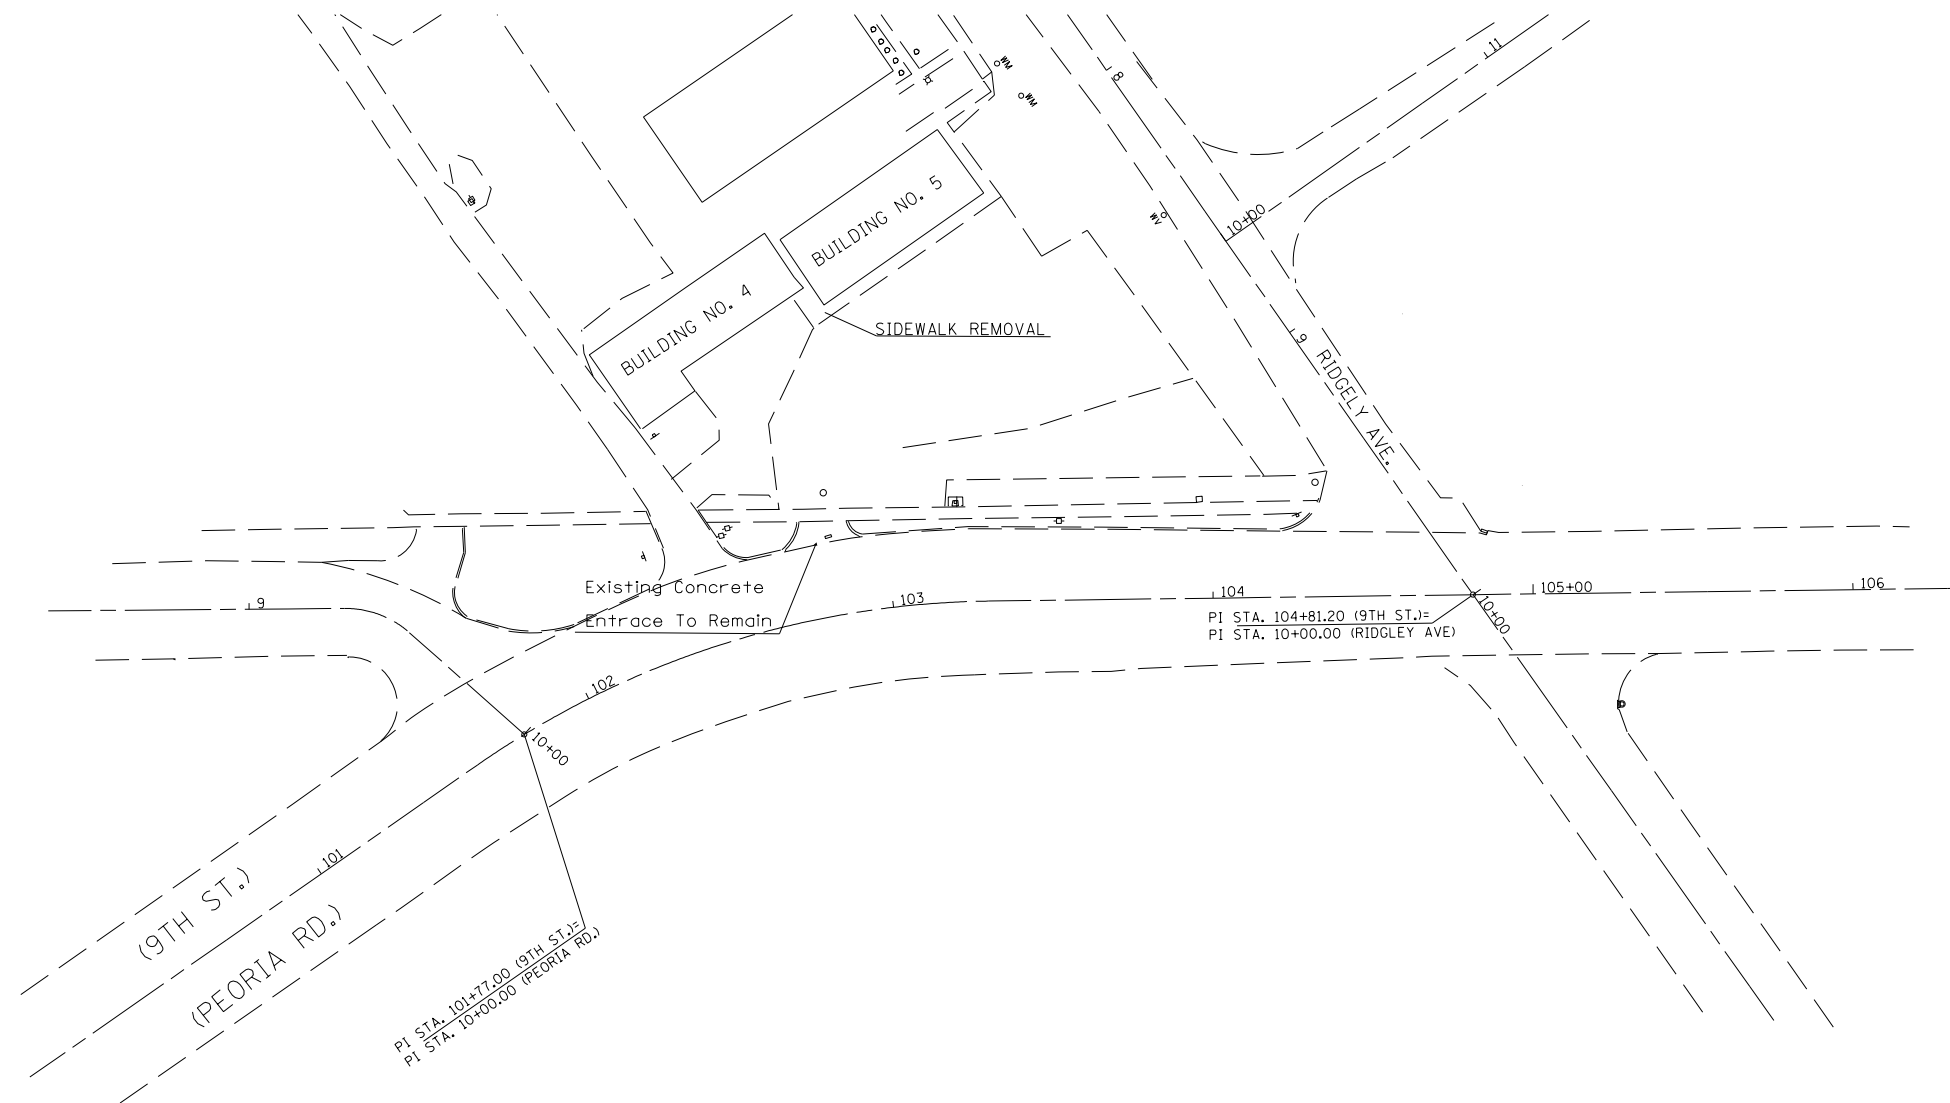


PARCEL NUMBER 6148127

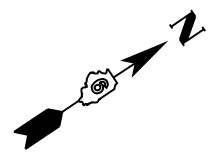

QUANTITIES

BUILDING REMOVAL NO. 4	1 L SUM
REM & DISPOSAL OF NON-FRIABLE ASBESTOS, BUILDING NO. 4	1 L SUM
BUILDING REMOVAL NO. 5	1 L SUM
REM & DISPOSAL OF NON-FRIABLE ASBESTOS, BUILDING NO. 5	1 L SUM
REM & DISPOSAL OF FRIABLE ASBESTOS, BUILDING NO. 5	1 L SUM
SIDEWALK REMOVAL	193 SQ FT

FILE NAME =	USER NAME = sparksgw	DESIGNED -	REVISED -	STATE OF ILLINOIS DEPARTMENT OF TRANSPORTATION	PARCEL NO. 6148127 BUILDING DEMOLITION - (PEORIA RD/9TH ST) AT RIDGLEY AVE			F.A.P. RTE.	SECTION	COUNTY	TOTAL SHEETS	SHEET NO.
c:\pwork\pwork\sparksgw\0265528\0672E45-sht-plan.dgn		DRAWN -	REVISED -		666	(SP Z), DM	SANGAMON	19	11			
PLOT SCALE = 40.0000' / in.		CHECKED -	REVISED -		CONTRACT NO. 72E45							
PLOT DATE = Mar-26-2012 01:47:44PM		DATE -	REVISED -		ILLINOIS FED. AID PROJECT							
					SCALE: 1" = 20"	SHEET 11	OF 19 SHEETS	STA.	TO STA.			