
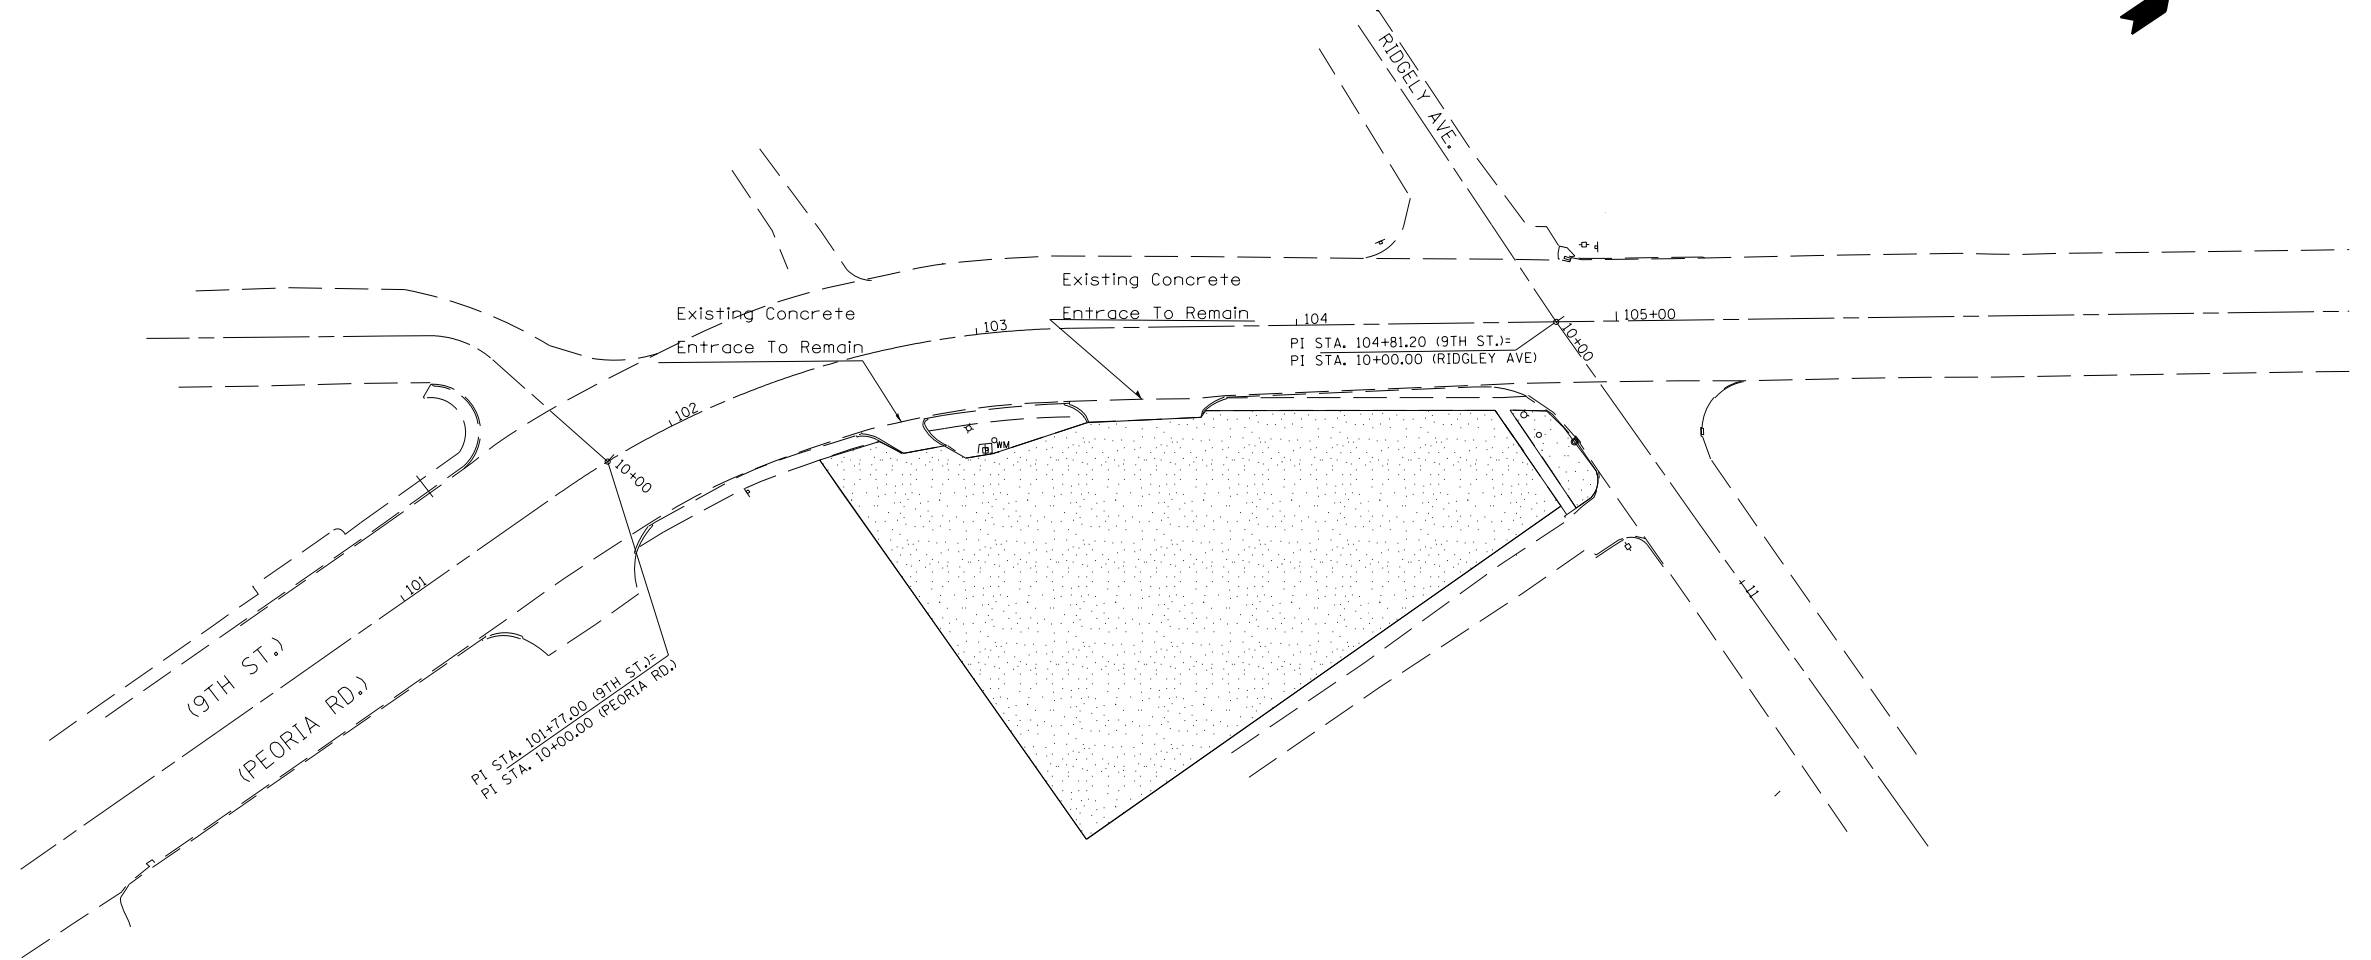


PARCEL NUMBER 6148114

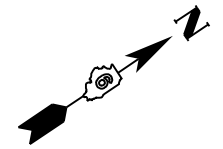

QUANTITIES

SEEDING, CLASS 2	.18 ACRE
NITROGEN FERTILIZER NUTRIENT	16.2 POUND
PHOSPHORUS FERTILIER NUTRIENT	16.2 POUND
POTASSIUM FERTILIZER NUTRIENT	16.2 POUND
MULCH, METHOD 3	.18 ACRE

 SEEDING, CLASS 2

FILE NAME =	USER NAME = sparksgw	DESIGNED -	REVISED -
et:\pw\work\p1dot\sparksgw\0265528\0672E45-sht-pln.dgn		DRAWN -	REVISED -
	PLOT SCALE = 40.0000' / in.	CHECKED -	REVISED -
	PLOT DATE = Mar-26-2012 01:47:44PM	DATE -	REVISED -

**STATE OF ILLINOIS
DEPARTMENT OF TRANSPORTATION**

**PARCEL NO. 6148114
SEEDING PLAN - (PEORIA RD/9TH ST) AT RIDGELY AVE**

SCALE: 1" = 20" SHEET 12 OF 19 SHEETS STA. TO STA.

F.A.P. RTE.	SECTION	COUNTY	TOTAL SHEETS	SHEET NO.
666	(SP 2), DM	SANGAMON	19	12
ILLINOIS FED. AID PROJECT			CONTRACT NO. 72E45	