



F.A.I. RTE.	SECTION	COUNTY	TOTAL SHEETS	SHEET NO.
72	84-91	SANGAMON	6	7
STA.		TO STA.		
FED. ROAD DIST. NO.		ILLINOIS FED. AID PROJECT		

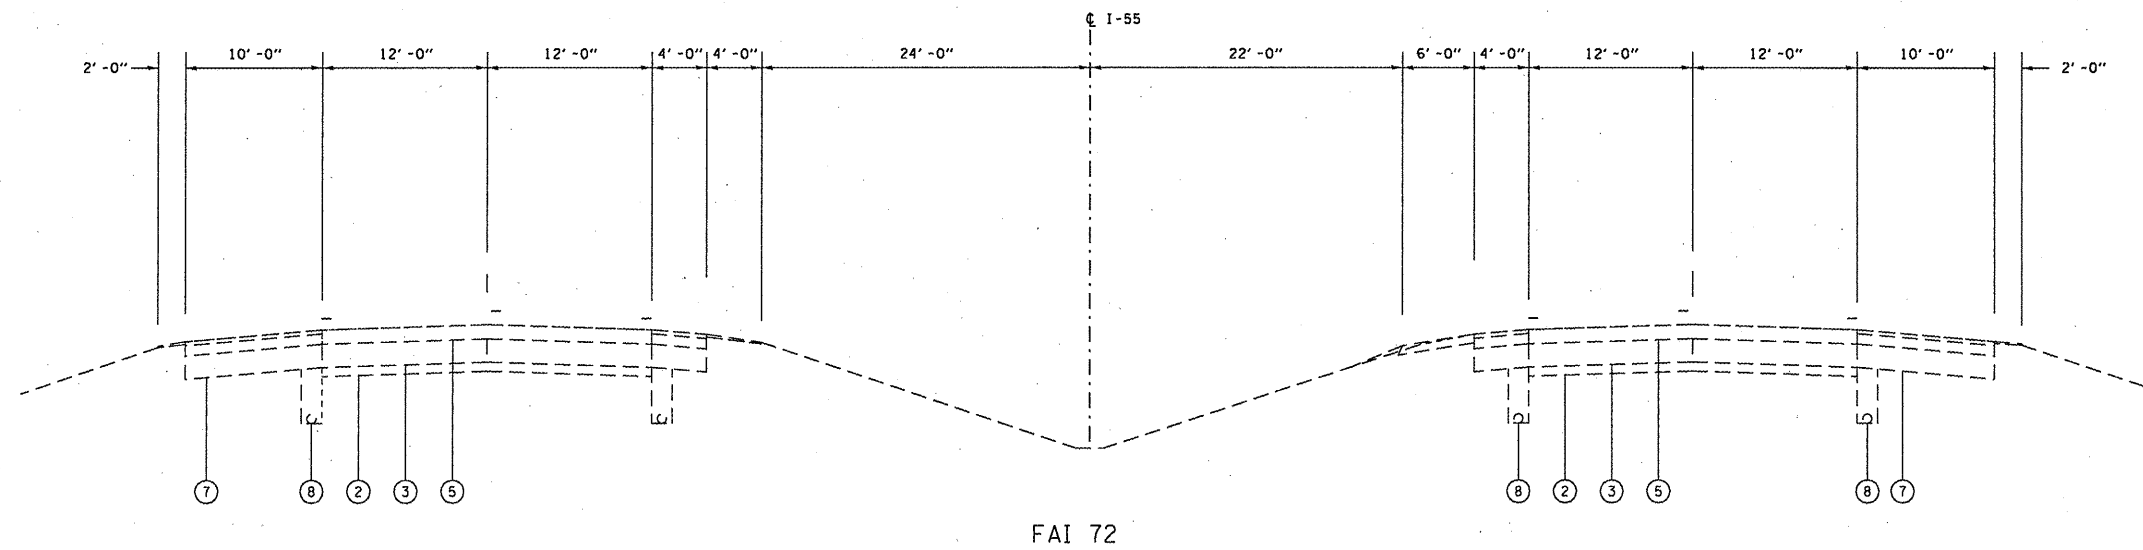

FAI 72

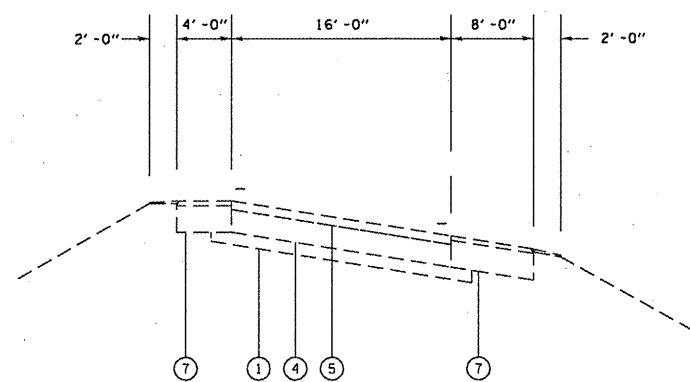

RAMPS

LEGEND

- ① EX STABILIZED SUB-BASE 4"
- ② EX AGGREGATE SUB-BASE 4"
- ③ EX PCC PAVEMENT 9"
- ④ EX SRPCC PAVEMENT 8"
- ⑤ EX HOT-MIX ASPHALT SURFACE COURSE (VARIABLE THICKNESS)
- ⑥ EX AGGREGAE SHOULDERS
- ⑦ EX HOT-MIX ASPHALT SHOULDERS
- ⑧ EX PIPE UNDERDRAIN

PLOT DATE = 04-05-2010 08:51:58AM
 FILE NAME = S:\CONTRACTS\84-91\TYPICAL\TYPICAL.DGN
 PLOT SCALE = 1/8"=1'-0"
 USER NAME = shirleyd

REVISIONS	
NAME	DATE

ILLINOIS DEPARTMENT OF TRANSPORTATION

TYPICAL SECTIONS

FAI 72 (I 72)

SECTION (84-91)

SANGAMON COUNTY

SCALE: _____

DATE _____

DRAWN BY _____

CHECKED BY _____