


EXISTING TYPICAL CROSS SECTION


U.S. ROUTE 36
STATION 185+62 TO STATION 194+63

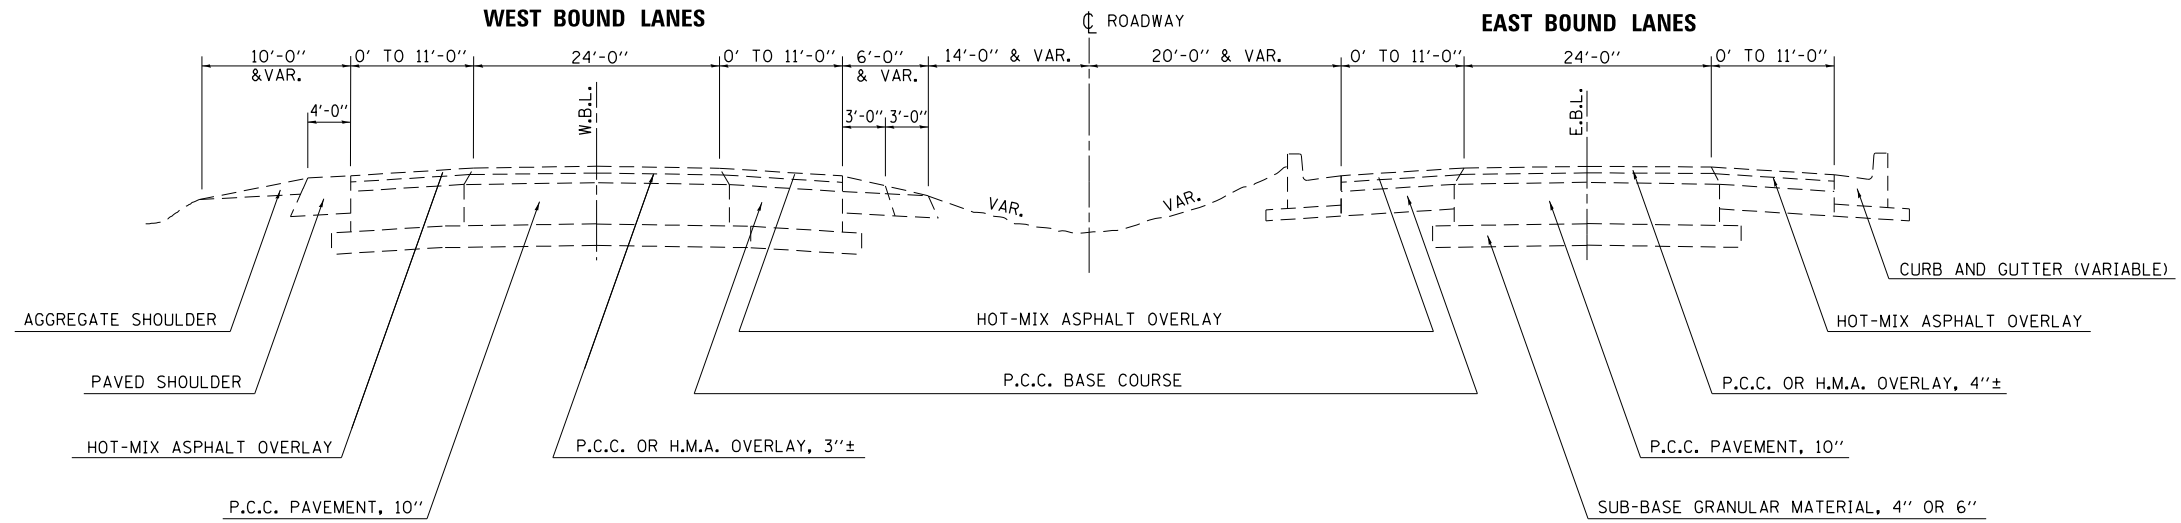

NOTE: NOT DRAWN TO SCALE

PROPOSED TYPICAL CROSS SECTION

U.S. ROUTE 36
STATION 185+62 TO STATION 194+63

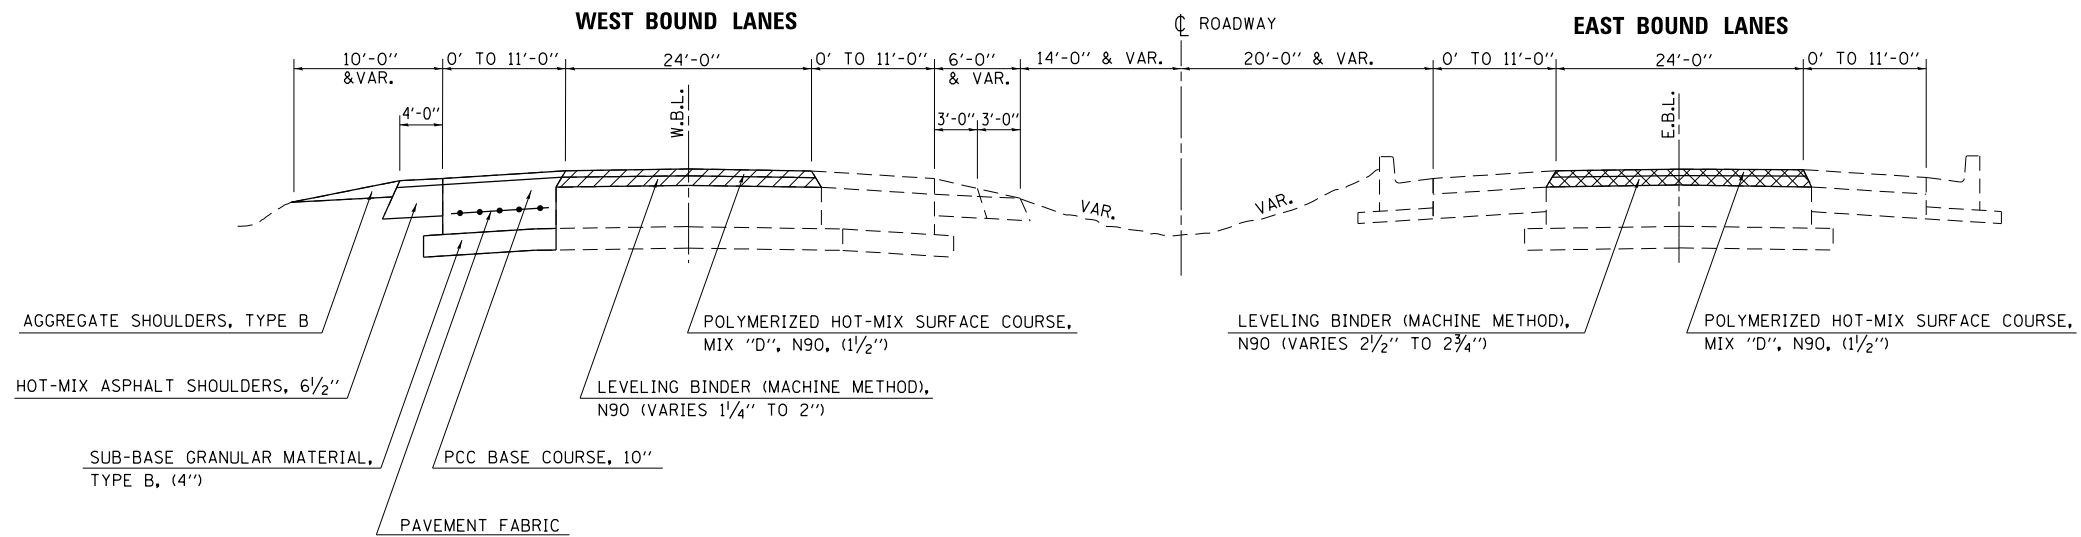

NOTE: NOT DRAWN TO SCALE

- PCC OR HMA SURFACE REMOVAL (VARIES 2 3/4" TO 3 1/2")
- PCC OR HMA SURFACE REMOVAL (VARIES 4" TO 4 1/4")

FILE NAME =	USER NAME = steffenmk	DESIGNED -	REVISED -	STATE OF ILLINOIS DEPARTMENT OF TRANSPORTATION	TYPICAL CROSS SECTIONS			F.A.P. RTE.	SECTION	COUNTY	TOTAL SHEETS	SHEET NO.			
		DRAWN -	REVISED -		SCALE: N/A	SHEET 1	OF 1	SHEETS	STA.	TO STA.	320	(137Z,139-X-2N)	MACON	39	9
		CHECKED -	REVISED -								CONTRACT NO. 74539				
		DATE -	REVISED -		ILLINOIS FED. AID PROJECT										