


NOTE:
THE INTENT OF THE RELOCATION OF THE TRAFFIC SIGNAL HEADS, IS TO CENTER EACH HEAD IN THE CENTER OF ITS RESPECTIVE TRAVEL LANE.

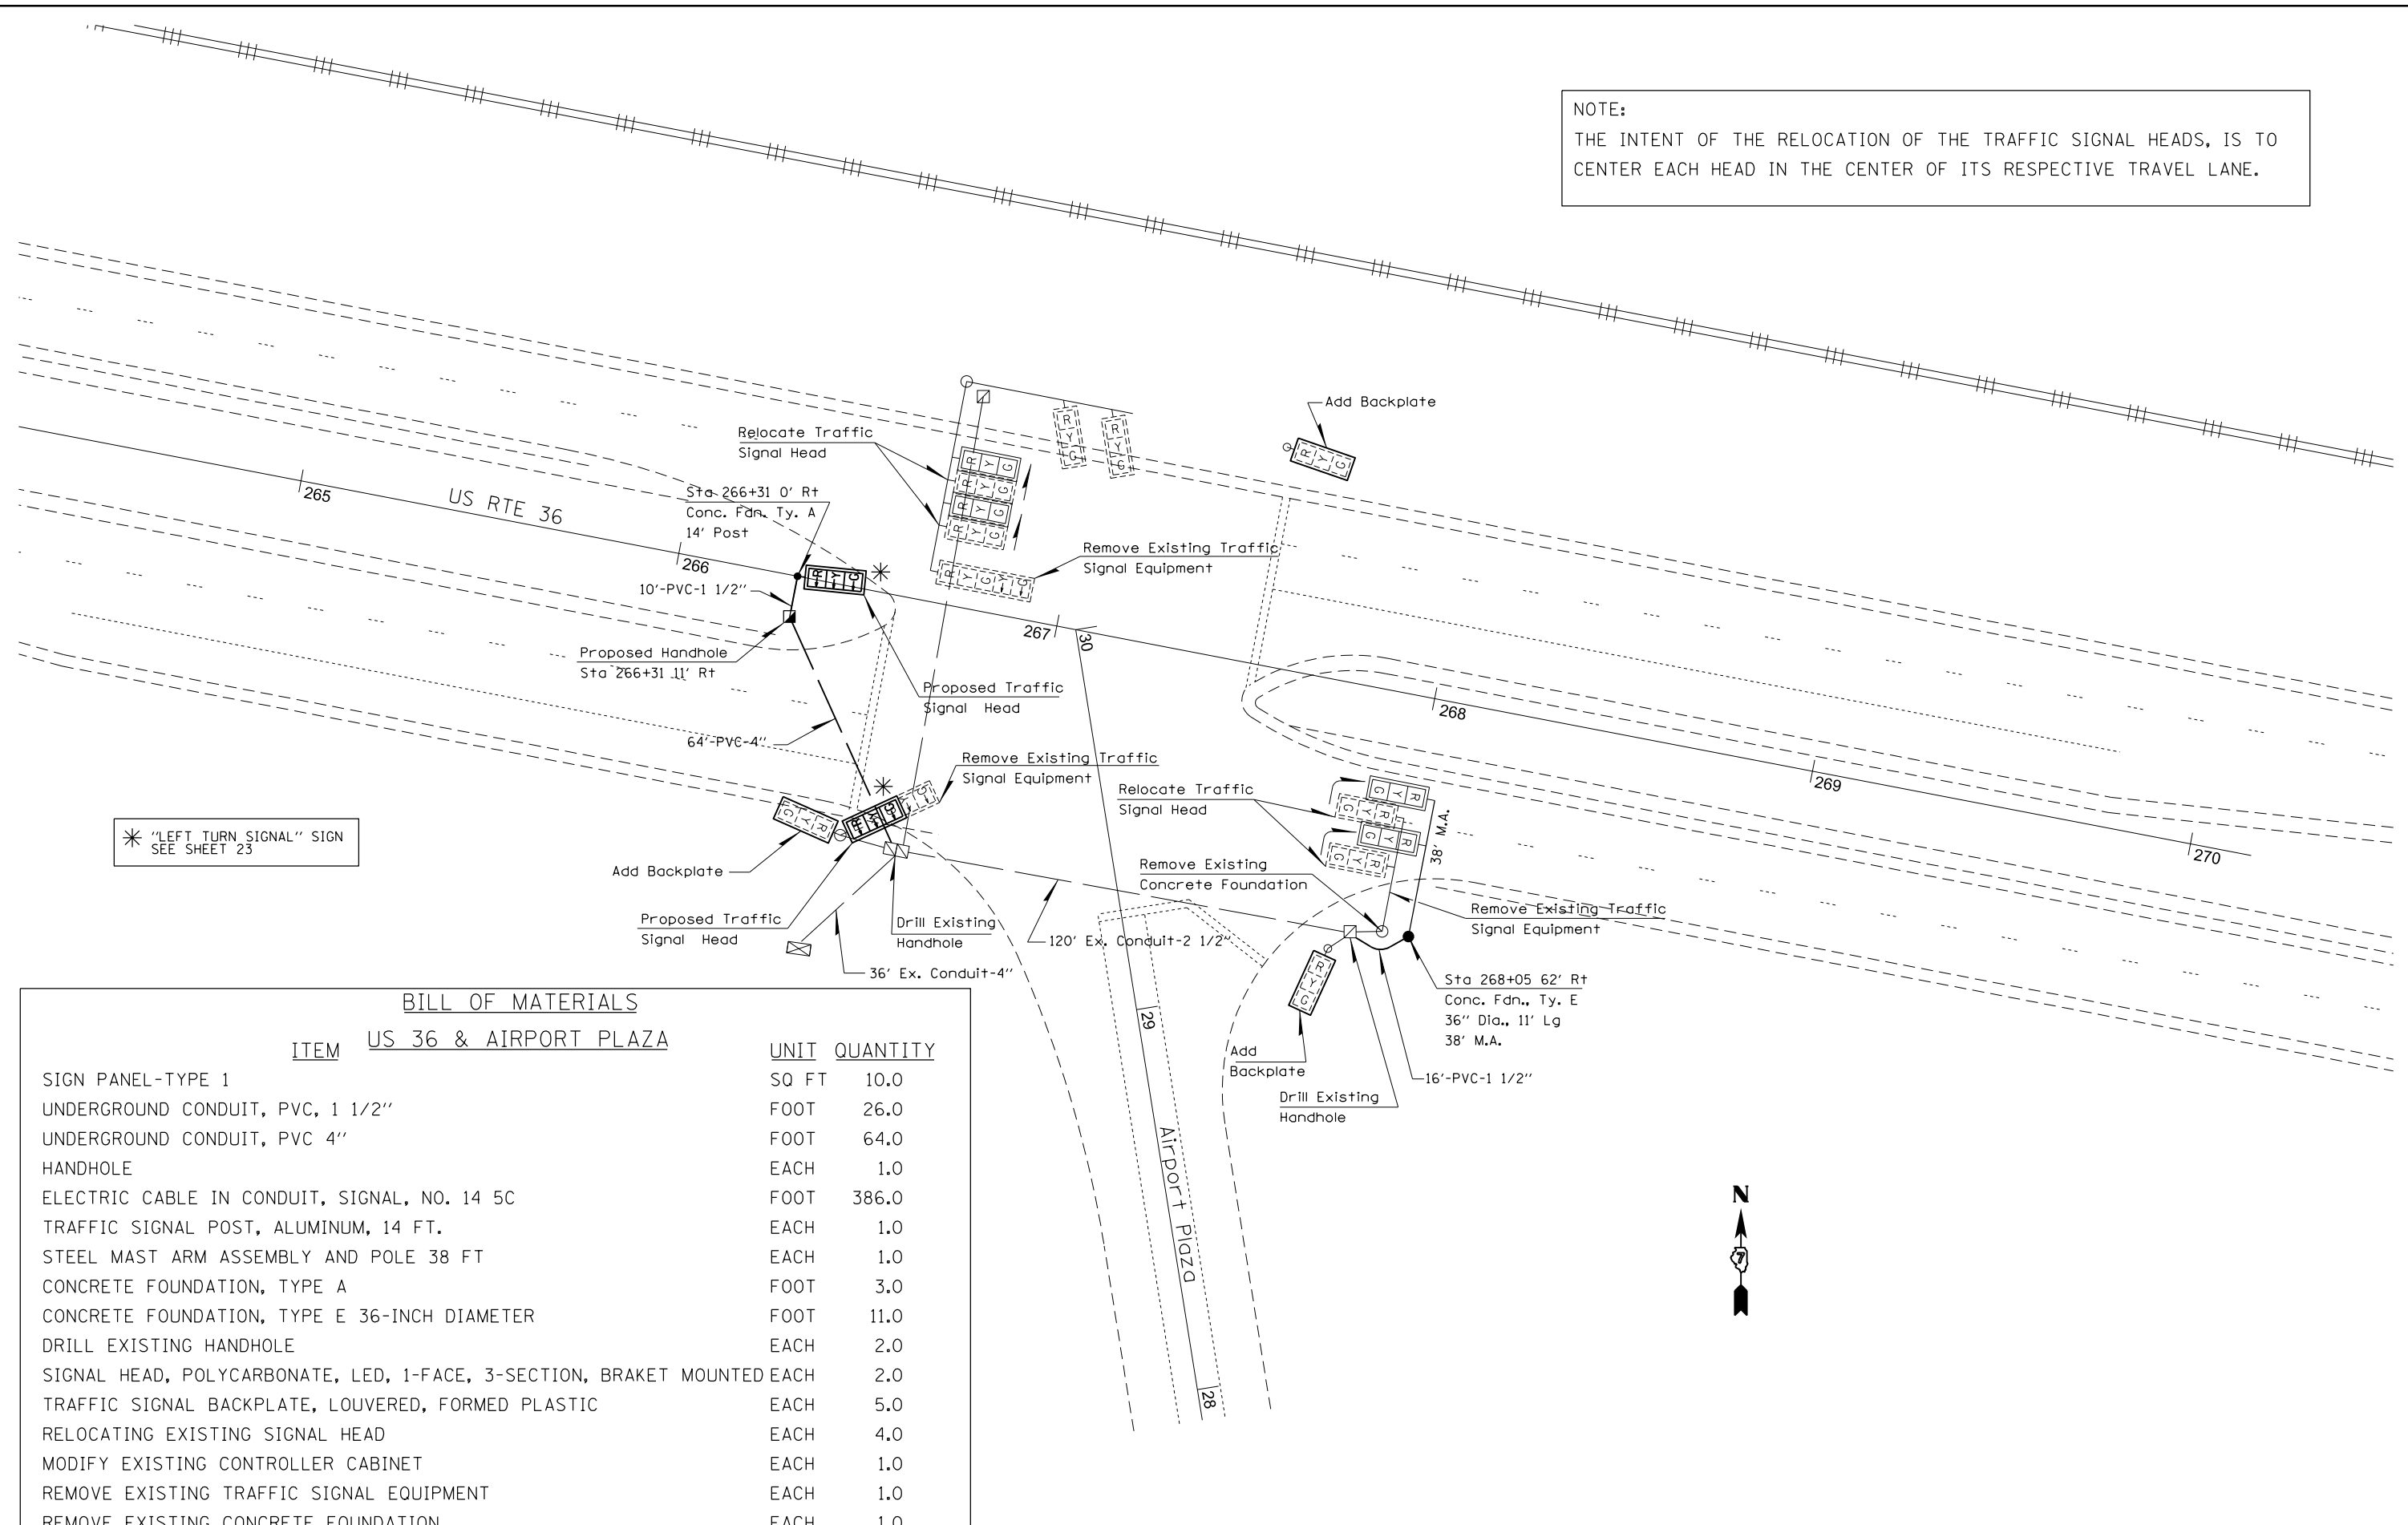

* "LEFT TURN SIGNAL" SIGN
SEE SHEET 23

BILL OF MATERIALS		
ITEM	US 36 & AIRPORT PLAZA	
	UNIT	QUANTITY
SIGN PANEL-TYPE 1	SQ FT	10.0
UNDERGROUND CONDUIT, PVC, 1 1/2"	FOOT	26.0
UNDERGROUND CONDUIT, PVC 4"	FOOT	64.0
HANDHOLE	EACH	1.0
ELECTRIC CABLE IN CONDUIT, SIGNAL, NO. 14 5C	FOOT	386.0
TRAFFIC SIGNAL POST, ALUMINUM, 14 FT.	EACH	1.0
STEEL MAST ARM ASSEMBLY AND POLE 38 FT	EACH	1.0
CONCRETE FOUNDATION, TYPE A	FOOT	3.0
CONCRETE FOUNDATION, TYPE E 36-INCH DIAMETER	FOOT	11.0
DRILL EXISTING HANDHOLE	EACH	2.0
SIGNAL HEAD, POLYCARBONATE, LED, 1-FACE, 3-SECTION, BRACKET MOUNTED	EACH	2.0
TRAFFIC SIGNAL BACKPLATE, LOUVERED, FORMED PLASTIC	EACH	5.0
RELOCATING EXISTING SIGNAL HEAD	EACH	4.0
MODIFY EXISTING CONTROLLER CABINET	EACH	1.0
REMOVE EXISTING TRAFFIC SIGNAL EQUIPMENT	EACH	1.0
REMOVE EXISTING CONCRETE FOUNDATION	EACH	1.0



FILE NAME =	USER NAME = steffenmk	DESIGNED -	REVISED -
ei:\pwwork\pwwork\steffenmk\d0273662\074539-sht-ts.dgn		DRAWN -	REVISED -
	PLOT SCALE = 40.0000' / in.	CHECKED -	REVISED -
	PLOT DATE = 3/27/2012	DATE -	REVISED -

STATE OF ILLINOIS
DEPARTMENT OF TRANSPORTATION

TRAFFIC SIGNAL LAYOUT
INTERSECTION US 36 & AIRPORT PLAZA
SCALE: 20 SHEET 12 OF 12 SHEETS STA. TO STA.

F.A.P. RTE.	SECTION	COUNTY	TOTAL SHEETS	SHEET NO.
320	(137Z,139-X-2)N	MACON	39	34
CONTRACT NO. 74539				
ILLINOIS FED. AID PROJECT				