


TYPICAL SECTION TEMPORARY IL ROUTE 158 RUNAROUND

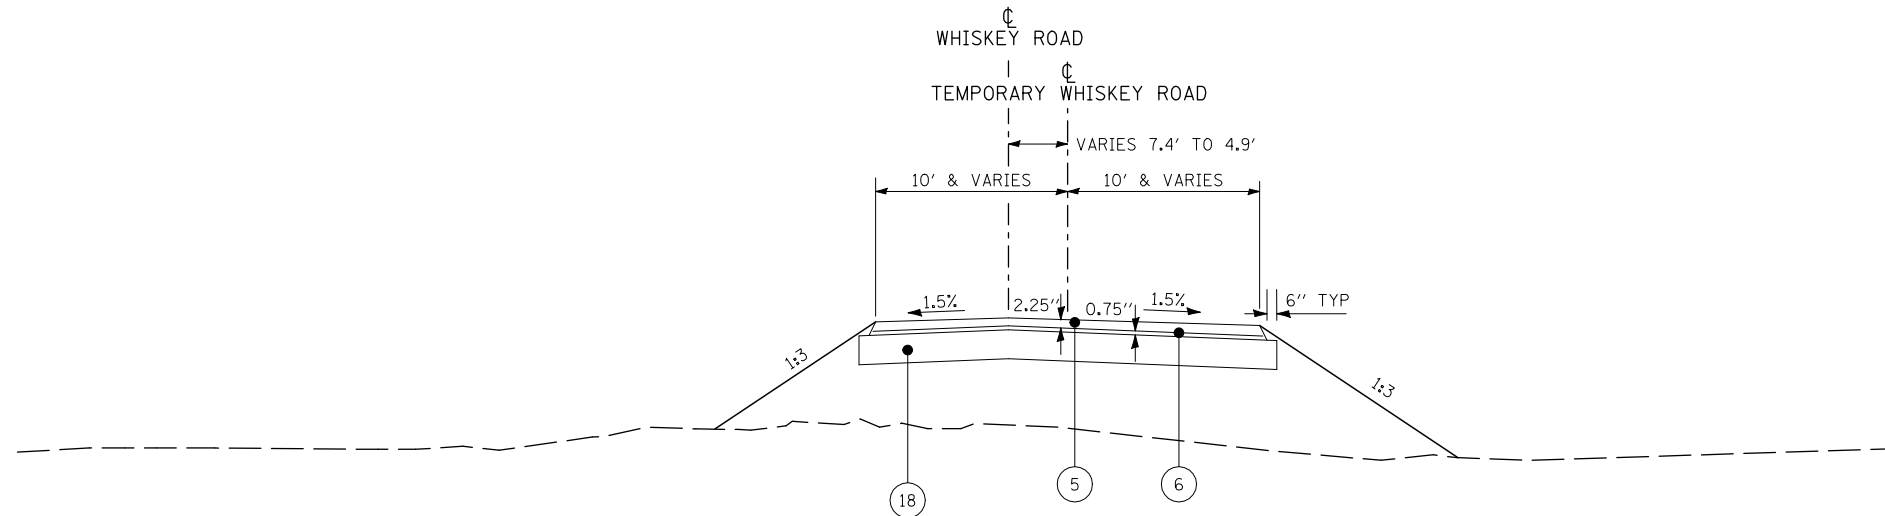

TYPICAL SECTION WHISKEY ROAD TEMPORARY PAVEMENT

WHISKEY ROAD STA 60+37.98 TO STA 60+51.99

\*\* SLOPE VARIES NEAR ROUNDABOUT - SEE INTERSECTION DETAILS  
EXISTING MATERIALS

PROPOSED MATERIALS

- |  |   |  |   |
|--|---|--|---|
| (A) EXISTING HOT-MIX ASPHALT OVERLAY ( $\pm$ 4")         | (1) PROPOSED PORTLAND CEMENT CONCRETE PAVEMENT, 9"                    | (9) PROPOSED COMBINATION CONCRETE CURB & GUTTER, TYPE B-6.12           | (17) PROPOSED SUB-BASE GRANULAR MATERIAL, TYPE B, 4"  |
| (B) EXISTING HMA SURFACE & AGGREGATE BASE (DEPTH VARIES) | (2) PROPOSED PORTLAND CEMENT CONCRETE PAVEMENT, 19"                   | (10) PROPOSED COMBINATION CONCRETE CURB & GUTTER, TYPE B-6.12, SPECIAL | (18) PROPOSED SUB-BASE GRANULAR MATERIAL, TYPE B, 8"  |
|  | (3) PROPOSED PORTLAND CEMENT CONCRETE PAVEMENT, 9" (SPECIAL)          | (11) PROPOSED COMBINATION CONCRETE CURB & GUTTER, TYPE B-6.24          | (19) PROPOSED SUB-BASE GRANULAR MATERIAL, TYPE B, 12" |
|  | (4) PROPOSED PORTLAND CEMENT CONCRETE BASE COURSE, 9"                 | (12) PROPOSED COMBINATION CONCRETE CURB & GUTTER, TYPE B-6.24, SPECIAL | (20) PROPOSED CONCRETE BARRIER WALL (SPECIAL)         |
|  | (5) PROPOSED POLYMERIZED HOT-MIX ASPHALT SURFACE COURSE, MIX "D", N70 | (13) PROPOSED COMBINATION CONCRETE CURB & GUTTER, TYPE B-9.12, SPECIAL |   |
|  | (6) PROPOSED POLYMERIZED HOT-MIX BINDER COURSE, IL-19.0, N70          | (14) PROPOSED CONCRETE MEDIAN SURFACE, 4"                              |   |
|  | (7) PROPOSED COMBINATION CONCRETE CURB & GUTTER, TYPE M-2.12          | (15) PROPOSED CONCRETE BARRIER MEDIAN, TYPE SB-6                       |   |
|  | (8) PROPOSED COMBINATION CONCRETE CURB & GUTTER, TYPE M-2.12, SPECIAL | (16) PROPOSED PORTLAND CEMENT CONCRETE SIDEWALK, 4"                    |   |

FILE NAME =	USER NAME = beriechmann	DESIGNED -	REVISED -
ii:\0906600\0906603\cad\plans\004-D876D06-Sht-Typical.dgn		DRAWN -	REVISED -
	PLOT SCALE = 10.0000' / IN.	CHECKED -	REVISED -
	PLOT DATE = 3/20/2012	DATE -	REVISED -

STATE OF ILLINOIS  
DEPARTMENT OF TRANSPORTATION

HORNER &  
SHIRIN, INC.  
ENGINEERS

TYPICAL SECTIONS

SCALE: NONE SHEET NO. 7 OF 7 SHEETS STA. TO STA.

(1) F.A.P. RTE 809 / F.A.U. RTE 9251 / F.A.U. RTE 9269

F.A. RTE.	SECTION	COUNTY	TOTAL SHEETS	SHEET NO.
(1)	135-N	ST. CLAIR	206	23
				CONTRACT NO. 76D06
ILLINOIS FED. AID PROJECT				