



PLAN	SURVEYED	BY	DATE
	PLOTTED		
	GRADES CHECKED		
	ALIGNMENT CHECKED		
	STRUCTURE NOTATIONS OK'D		
	CADD FILE NAME		
	NO.		
	NOTE BOOK		

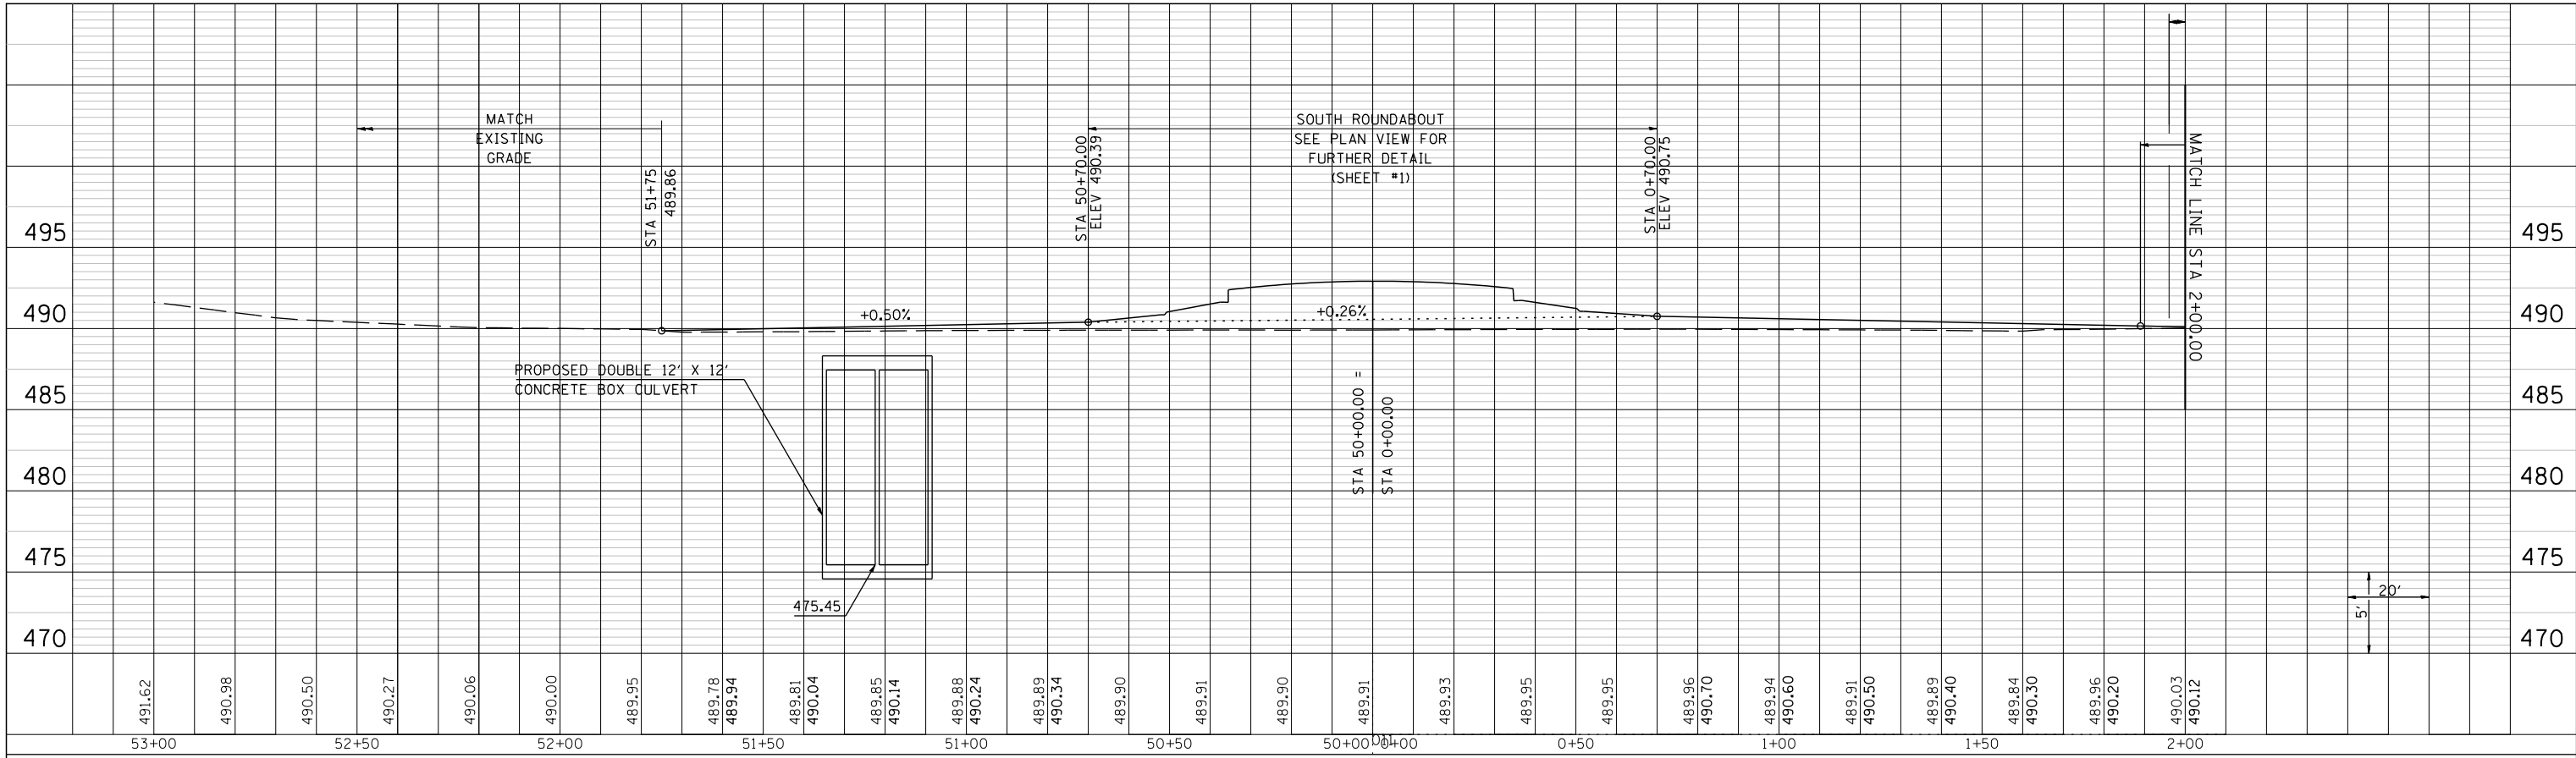

PROFILE	SURVEYED	BY	DATE
	PLOTTED		
	GRADES CHECKED		
	ALIGNMENT CHECKED		
	STRUCTURE NOTATIONS OK'D		
	NO.		
	NOTE BOOK		

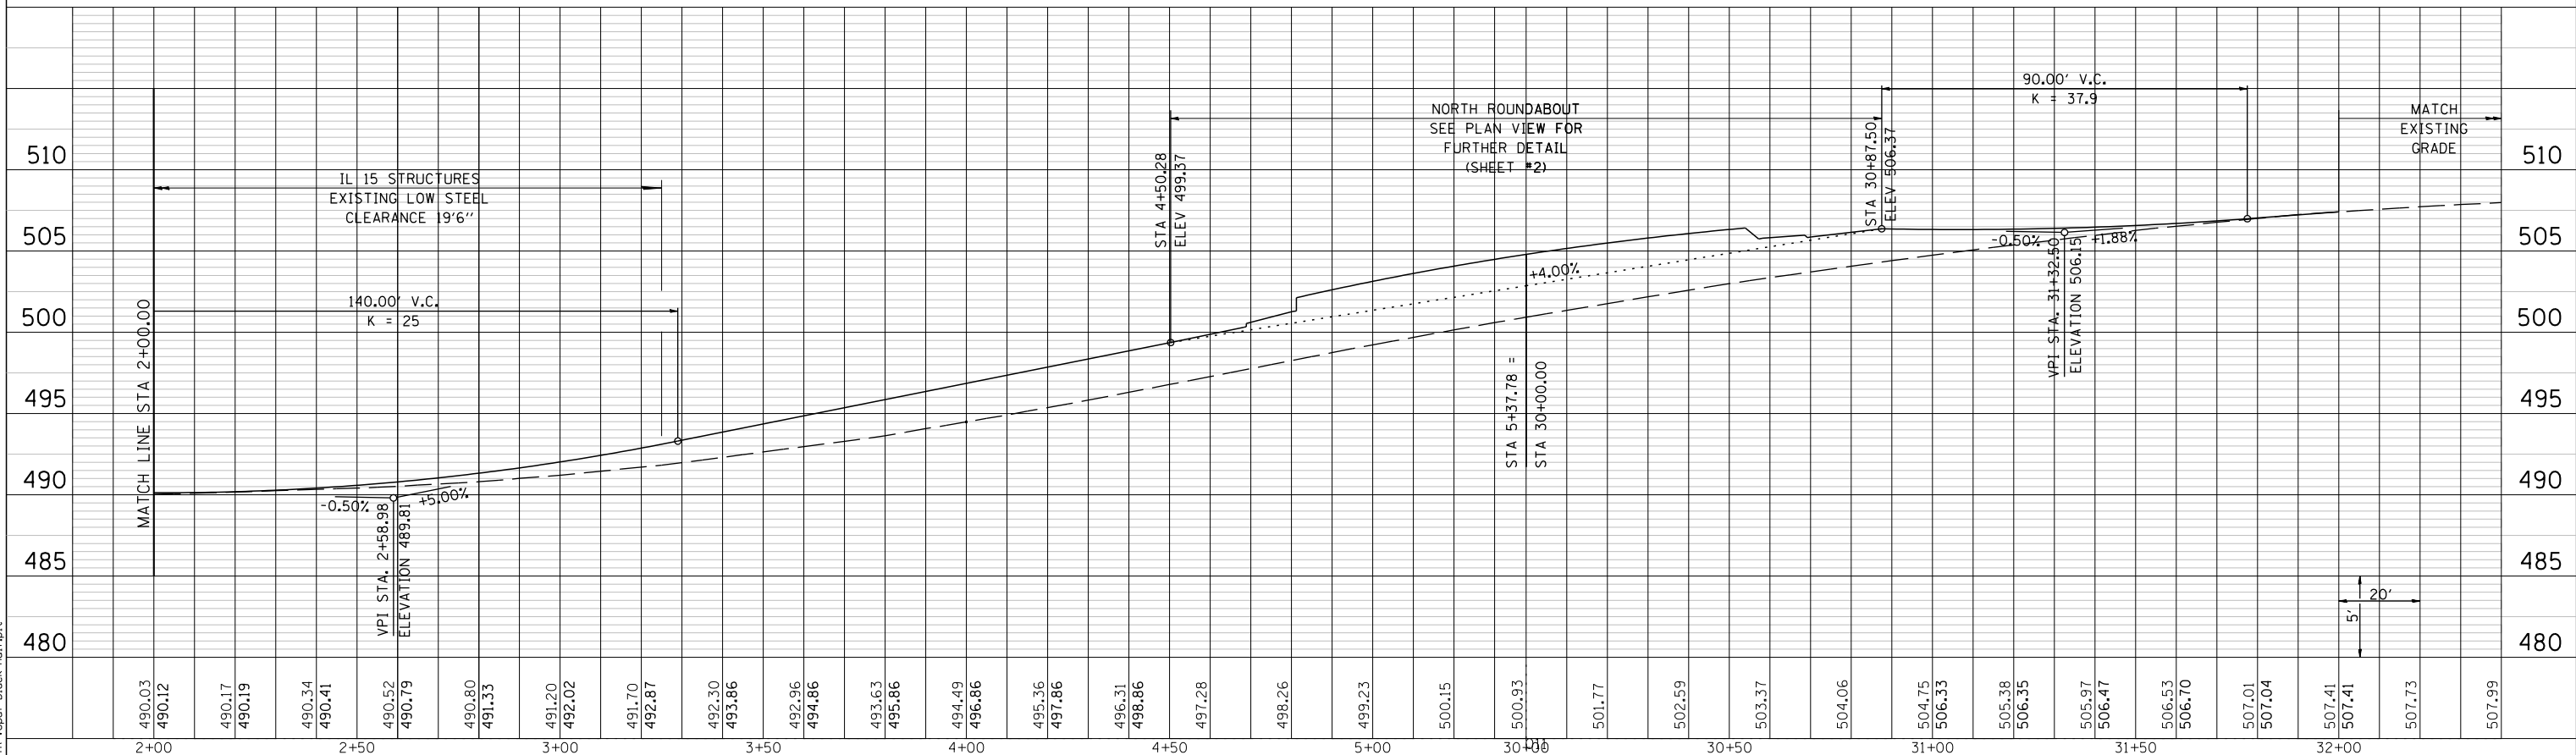

LAST SAVED = 3/20/2012
 PEN TABLE = v8-haif.tbl
 PLOT DRIVER = TR-28pdf-black-haif.plt

FILE NAME =	USER NAME = beriechmann	DESIGNED -	REVISED -
\\0906600\0906603\cad\t\plans\014-D876D06-Sht-Profile-01.dgn		DRAWN -	REVISED -
PLOT SCALE = 40.0000' / IN.		CHECKED -	REVISED -
PLOT DATE = 3/20/2012 4:10:32 PM		DATE -	REVISED -

**STATE OF ILLINOIS
 DEPARTMENT OF TRANSPORTATION**



SCALE: 20H : 5V

SHEET NO. 1 OF 5 SHEETS STA. TO STA.

PROFILES

IL 158 / CENTREVILLE AVENUE

F.A. RTE.	SECTION	COUNTY	TOTAL SHEETS	SHEET NO.
①	135-N	ST. CLAIR	206	43
①	F.A.P. RTE 809 / F.A.U. RTE 9251	CONTRACT NO. 76D06		
	/ F.A.U. RTE 9269 ILLINOIS FED. AID PROJECT			