






**STAGE C1**

-  WORK AREA
-  TEMPORARY PAVEMENT
-  TRAFFIC FLOW DIRECTION ARROWS
-  TEMPORARY PAVEMENT MARKING - SYMBOLS
-  TYPE III BARRICADE

**RAMP CLOSURES**  
WB IL 15 ENTRANCE



**ROAD CLOSURES**  
NONE

**PROHIBITED MOVEMENTS**  
NONE

**DETOURS**  
ACCESS TO WB IL 15 VIA IL 158 TO IL 159

- WORKFLOW**
- 1) CONSTRUCT TEMPORARY TRAFFIC SIGNAL
  - 2) CLOSE WB IL 15 ENTRANCE RAMP
  - 3) CONSTRUCT TEMPORARY RUN AROUND

TEMPORARY TRAFFIC SIGNAL INSTALLATION  
TO MAINTAIN EXISTING PHASING DURING STAGE C1  
AND COMPATIBLE W/ STAGE C2 PHASING

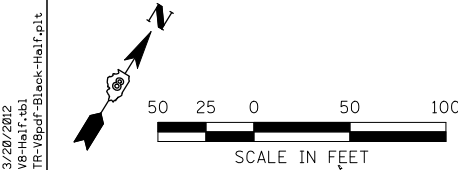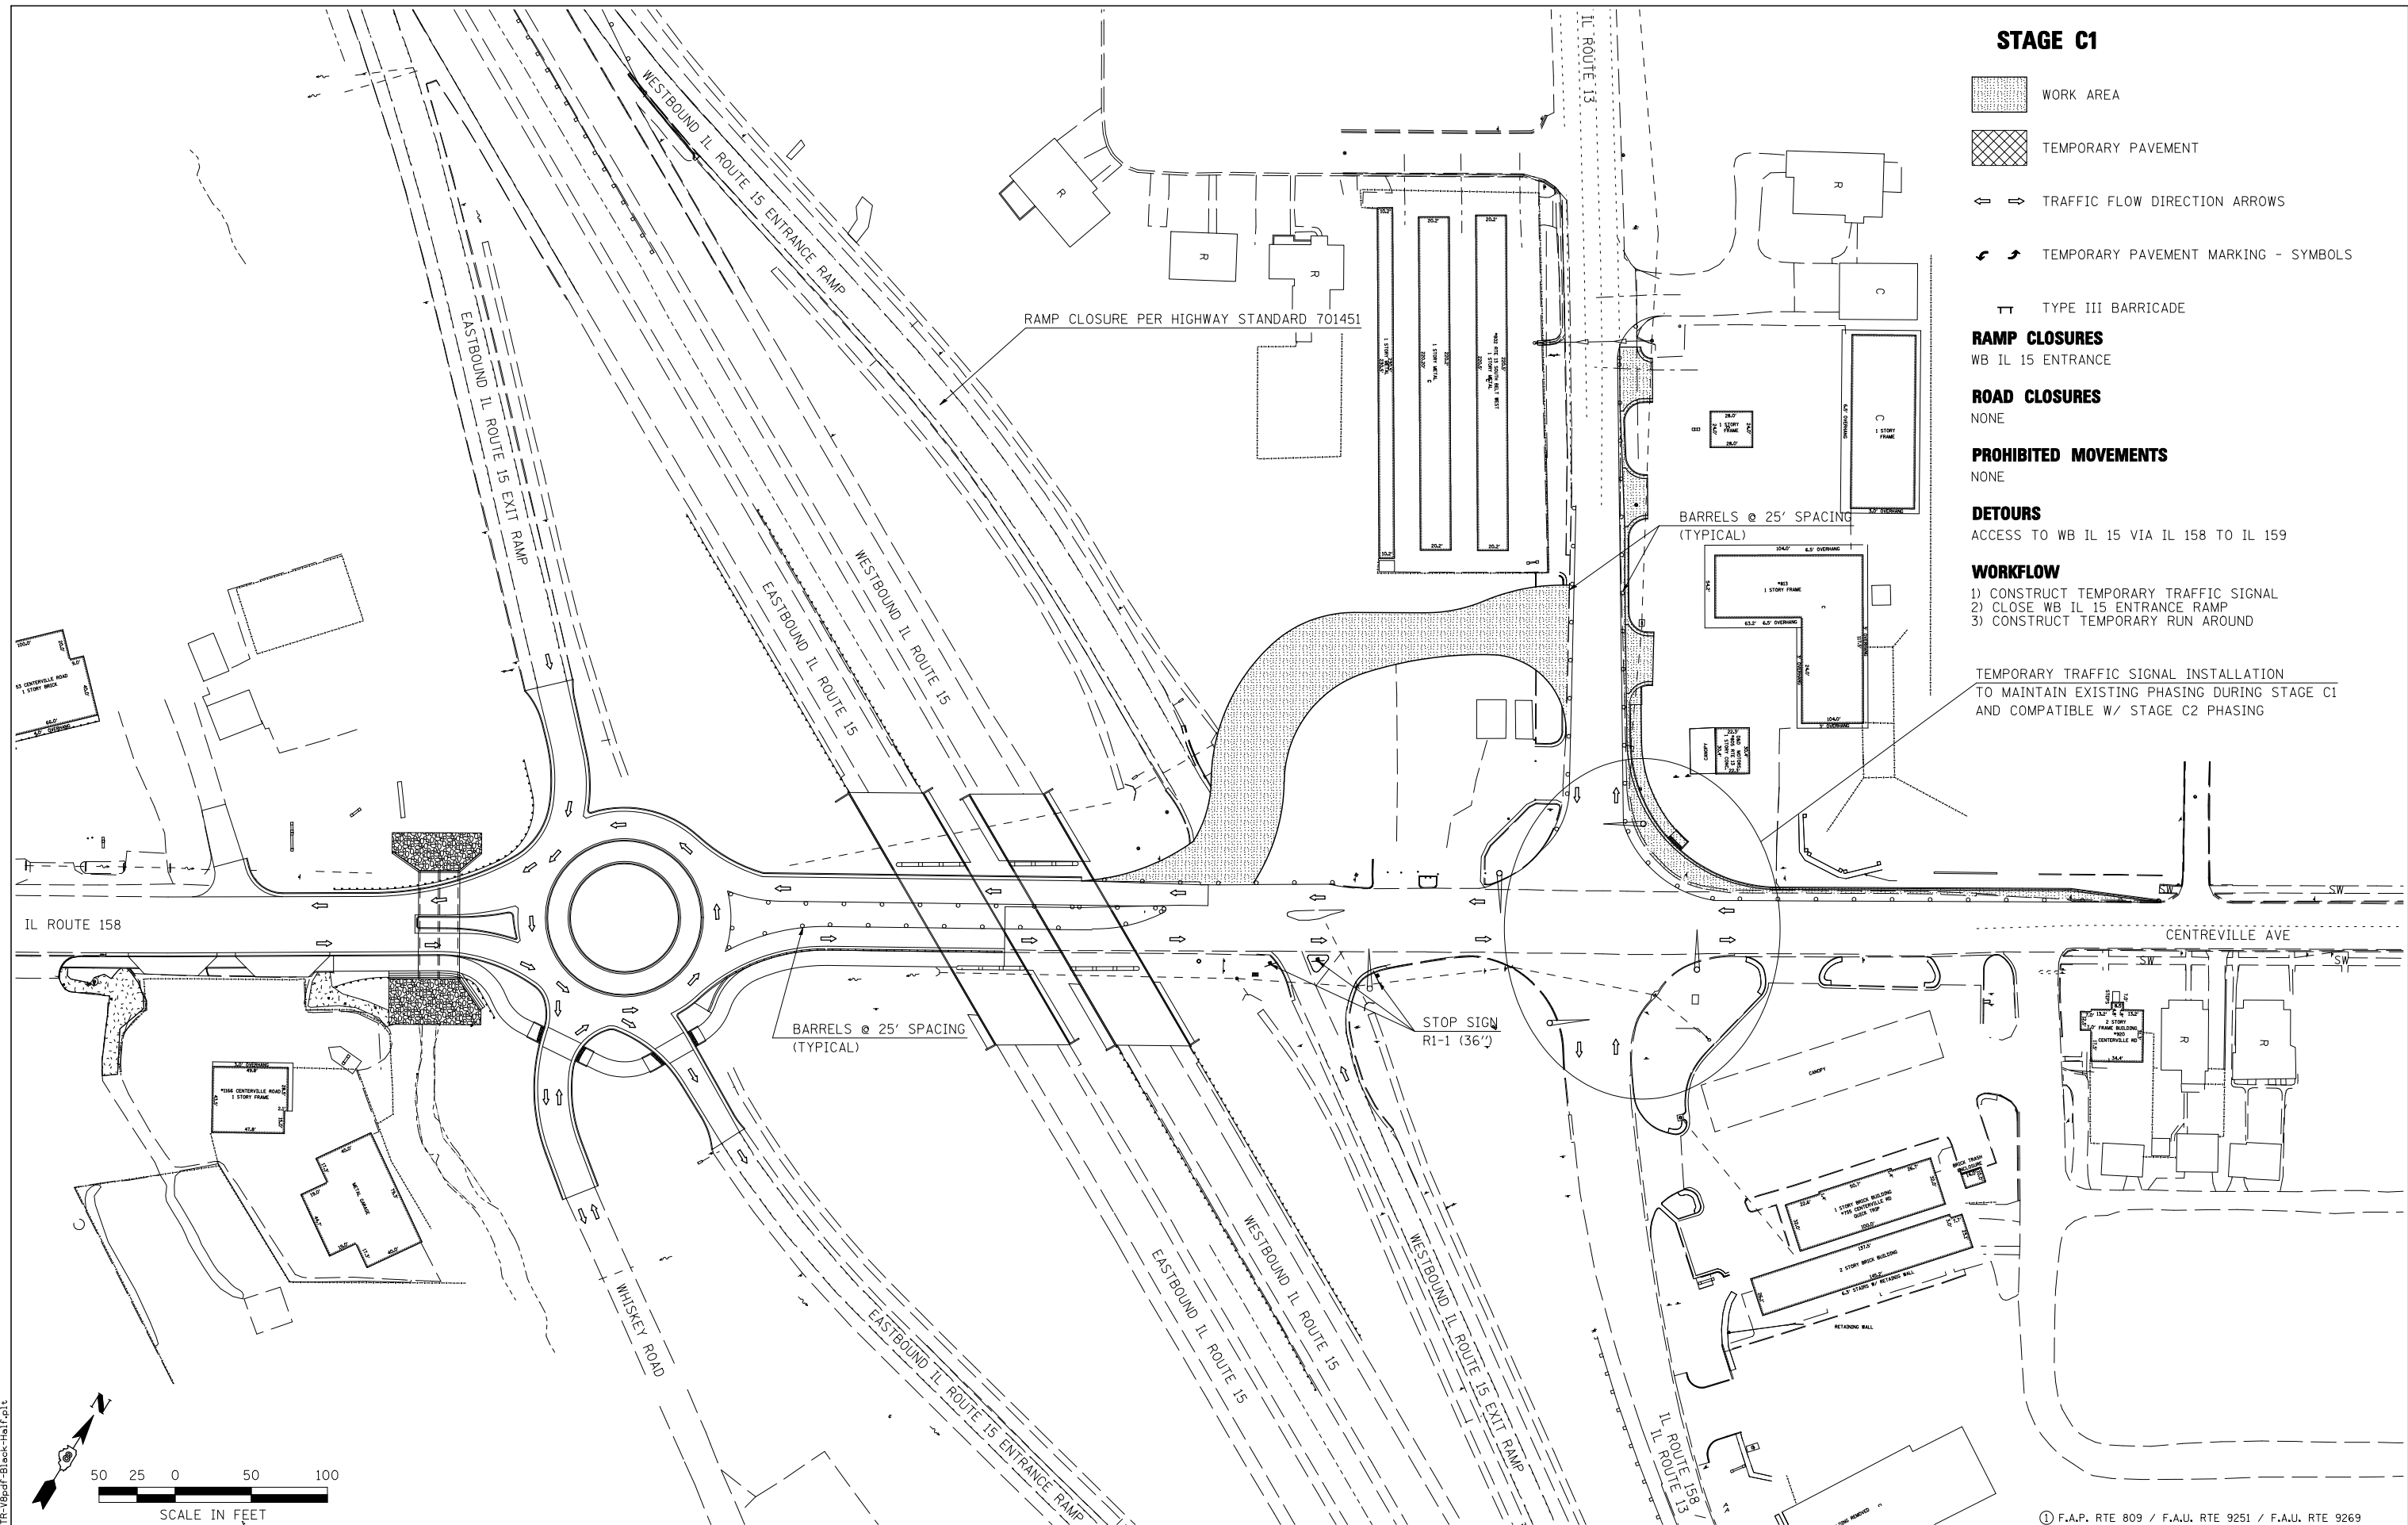

FILE NAME =	USER NAME = beriechmann
1:\0906600\0906603\cad\t\plans\025-D876006-Sht-Staging-C1.dgn	
PLOT SCALE = 100.0000' / IN.	
PLOT DATE = 3/20/2012 4:11:08 PM	

DESIGNED -	REVISED -
DRAWN -	REVISED -
CHECKED -	REVISED -
DATE -	REVISED -

**STATE OF ILLINOIS  
DEPARTMENT OF TRANSPORTATION**

**HORNER &  
SHIRIN, INC.  
ENGINEERS**

**SUGGESTED STAGES OF CONSTRUCTION  
AND TRAFFIC CONTROL**  
STAGE C1

SCALE: 1"=50' SHEET NO. 7 OF 23 SHEETS STA. TO STA.

① F.A.P. RTE 809 / F.A.U. RTE 9251 / F.A.U. RTE 9269				
F.A. RTE.	SECTION	COUNTY	TOTAL SHEETS	SHEET NO.
①	135-N	ST. CLAIR	206	57
				CONTRACT NO. 76D06
ILLINOIS FED. AID PROJECT				

LAST SAVED = 3/20/2012  
 PEN TABLE = V8-HA-14-141  
 PLOT DRIVER = TR-18pdf-Block-Half.plt